


"Exhibit B"

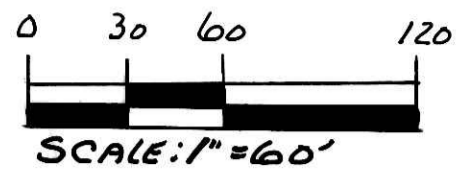

BERLIN TOWNSHIP
4TH. QTR. LOT 2
T-9N; R-6W
HOLMES COUNTY, OHIO
 (SURVEYED FOR: DOUGLAS SCHMUCKER)

PLAT TO DEDICATE DOUGHTY CREEK LANE
 A 0.651 ACRE TRACT

CURVE DATA

- | | |
|---|---|
| <u>CURVE "A"</u>
Δ- 95°00'00"
R- 125.00'
ARC- 207.26'
T- 136.41'
CH- 184.32'
BRG- N13°36'00"W | <u>CURVE "E"</u>
Δ- 125°11'23"
R- 50.00'
ARC- 109.25'
T- 96.44'
CH- 88.78'
BRG- S19°35'42"W |
| <u>CURVE "B"</u>
Δ- 48°11'23"
R- 25.00'
ARC- 21.03'
T- 11.18'
CH- 20.41'
BRG- N09°54'19"E | <u>CURVE "F"</u>
Δ- 48°11'23"
R- 25.00'
ARC- 21.03'
T- 11.18'
CH- 20.41'
BRG- S58°05'42"W |
| <u>CURVE "C"</u>
Δ- 105°21'12"
R- 50.00'
ARC- 91.94'
T- 65.58'
CH- 79.52'
BRG- N38°29'13"E | <u>CURVE "G"</u>
Δ- 95°00'00"
R- 75.00'
ARC- 124.35'
T- 81.85'
CH- 110.59'
BRG- S13°30'00"E |
| <u>CURVE "D"</u>
Δ- 45°50'11"
R- 50.00'
ARC- 40.00'
T- 21.14'
CH- 38.94'
BRG- S65°55'06"E | <u>CURVE "H"</u>
Δ- 05°17'52"
R- 125.00'
ARC- 11.50'
T- 5.78'
CH- 11.55'
BRG- S58°21'04"E |

DUTCHLAND ACRES No. 1
 PLAT VOL. 2A PAGE 161
 &
DUTCHLAND ACRES No. 1
 REPLAT OF LOT 5
 PLAT VOL. 17 PAGE 840

OWNERS DEDICATION
 Be it remembered that we, the undersigned, owners of the land shown hereon, do hereby acknowledge this plat to be our free act and deed, and dedicate the land shown hereon to public use forever

OWNER: Sue Ann Schmuicker
 WITNESS: Blair A. Bower

STATE OF OHIO
 COUNTY OF HOLMES
 Before me, Blair A. Bower, a notary public in said county, personally appeared the above who acknowledged that they did sign the foregoing instrument and that the same is their own free act and deed.
 In testimony whereof, I hereby set my hand and seal the day of Nov. 2004

Blair A. Bower Notary Public
 My Commission Expires _____
 My commission has no expiration date.

We, the Holmes County Commissioners hereby accept the dedication of the road shown hereon.
 Approved this 7th day of March, 2005
 Resolution # 03-07-05-1

Holmes County Commissioners
David L. Hall
 Absent




NOTE:
 ALL INFORMATION SHOWN ON THIS PLAT
 TAKEN FROM PLAT VOL. 2A PAGE 161 &
 PLAT VOL. 17 PAGE 840.

I CERTIFY THIS PLAT TO BE CORRECT
 TO THE BEST OF MY KNOWLEDGE.

Donald C. Baker
 DONALD C. BAKER P. S. 6938
 138 N. CLAY ST.
 MILLERSBURG, OHIO 44654
 PH (330) 674-4788

NOVEMBER 17, 2004
 # 83364

U.S. 62 & S.R. 39
 R/W VARIES - SEE PLANS

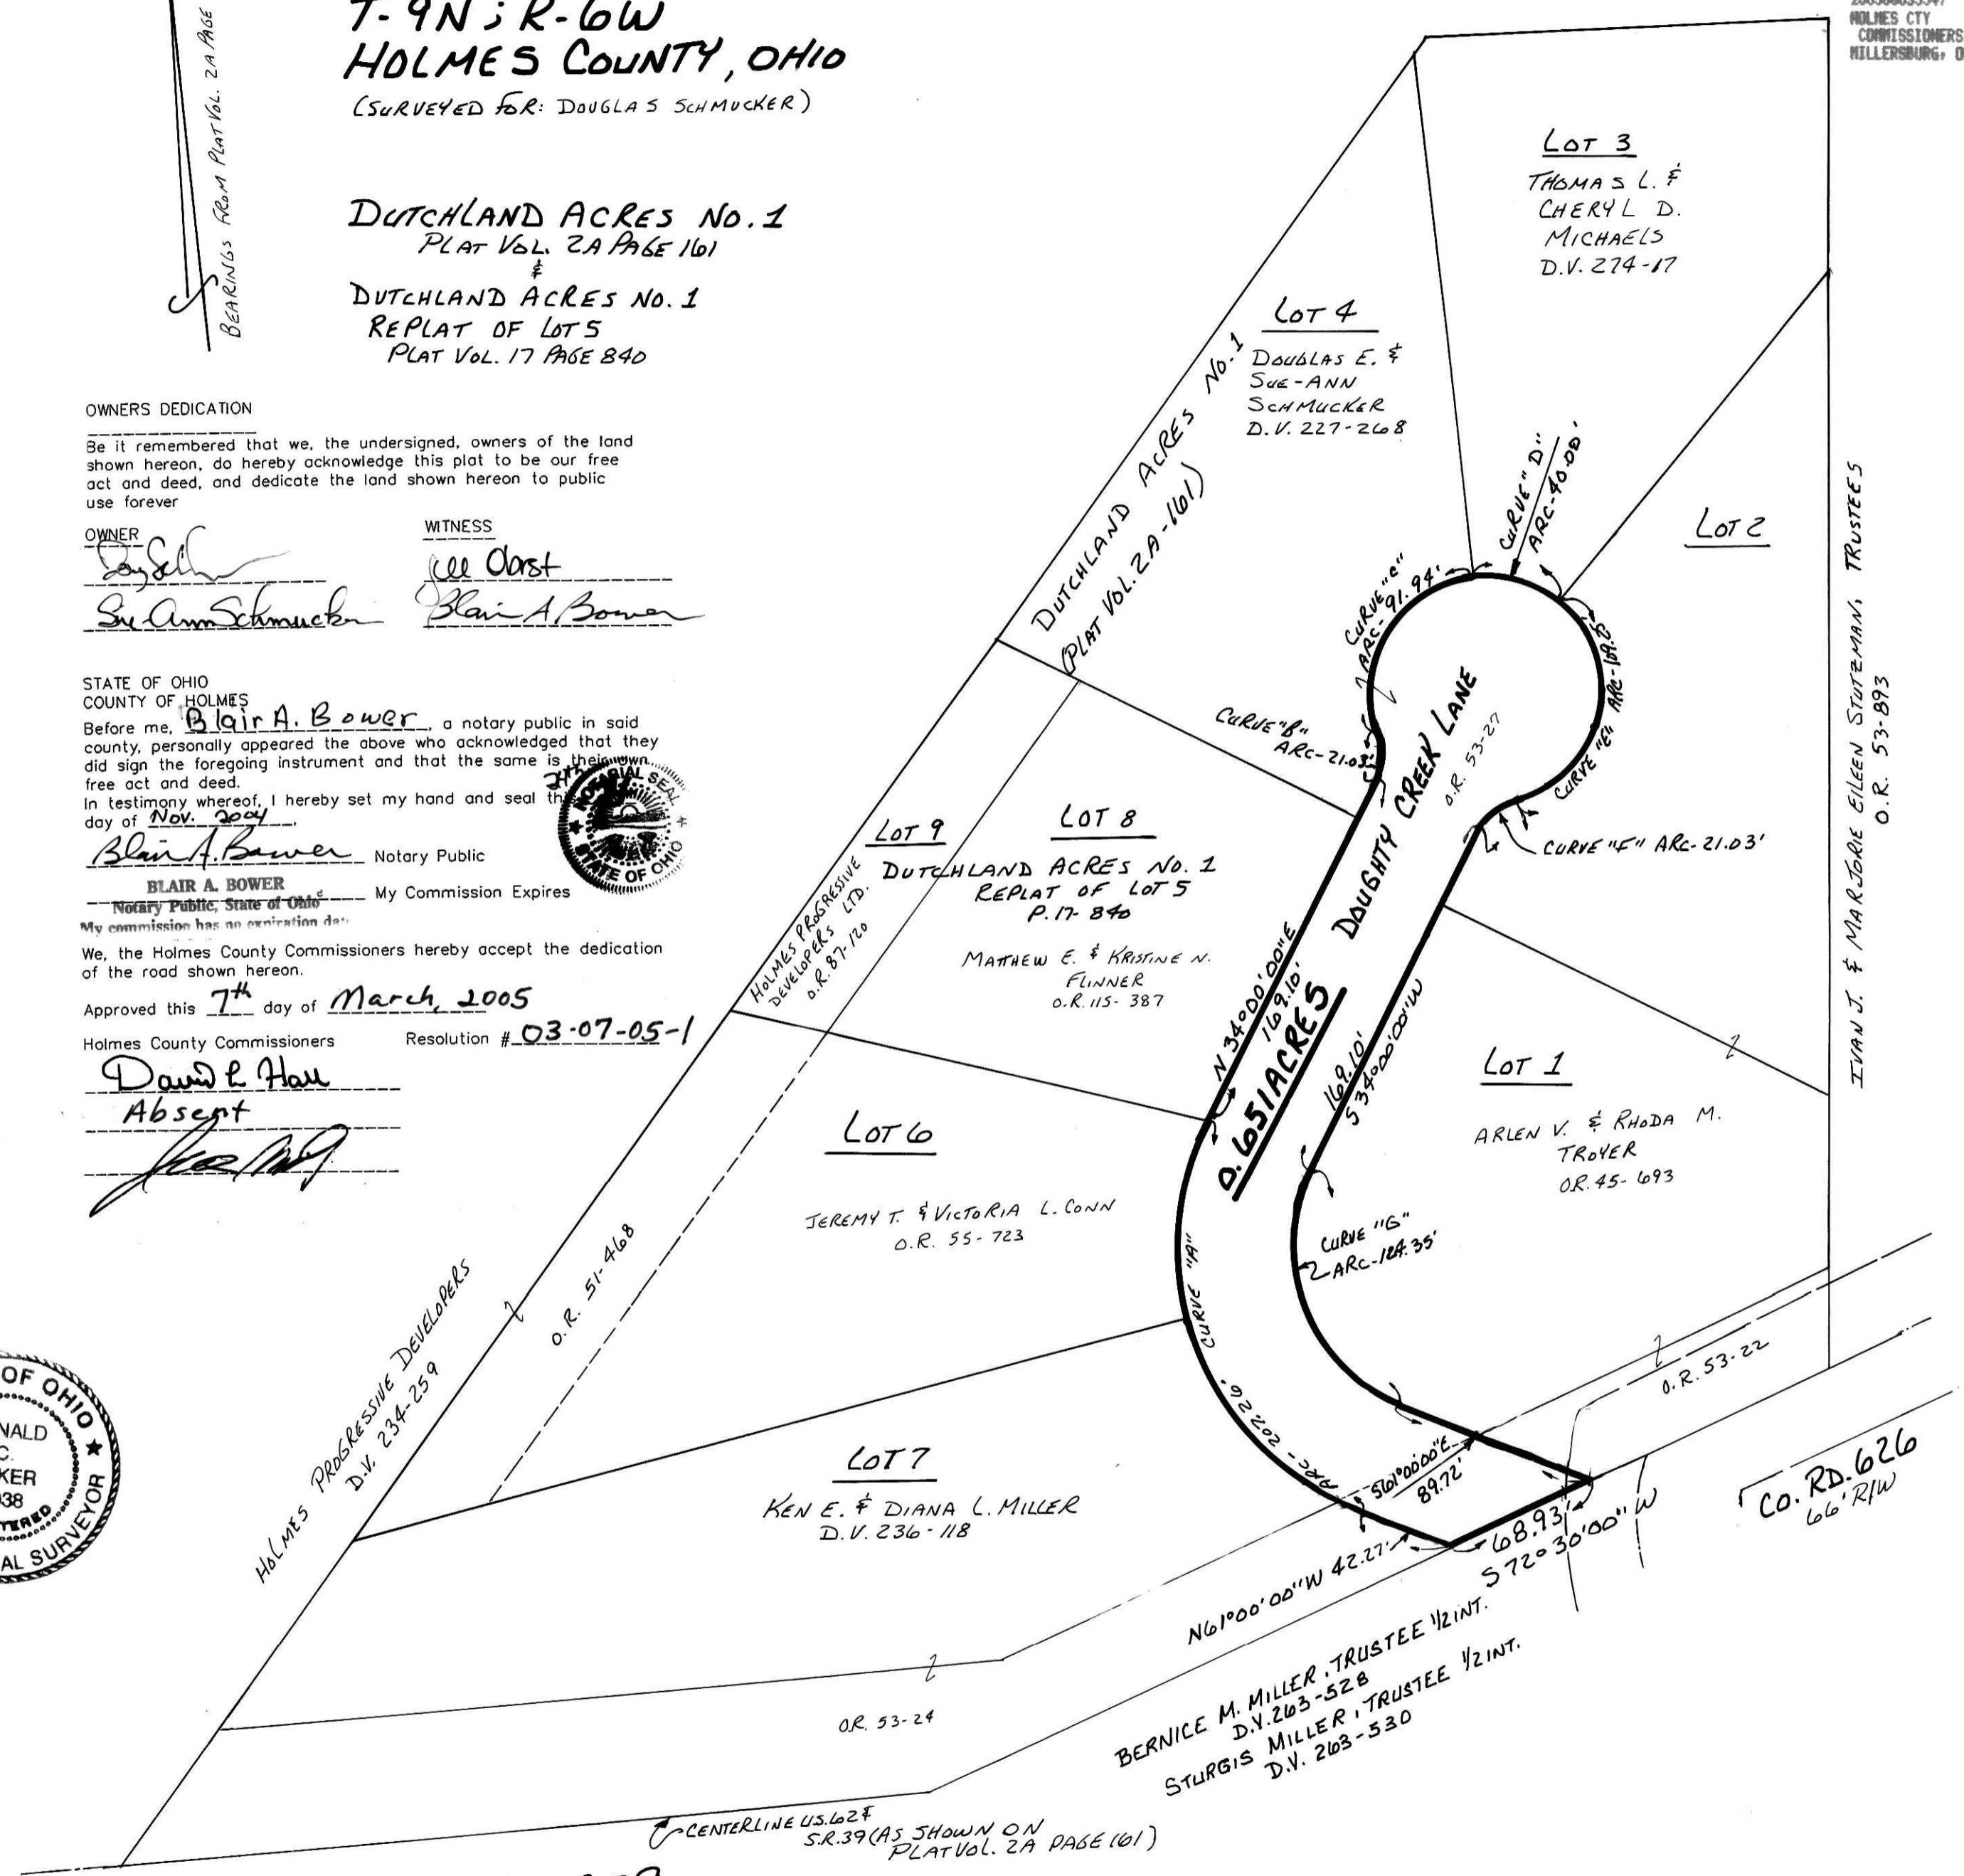

200500035547
 HOLMES CTY
 COMMISSIONERS
 MILLERSBURG, OH

200500035547
 Filed for Record in
 HOLMES COUNTY, OH
 SALLY MILLER
 03-08-2005 At 08:03 am.
 CNTY SR PLT .00
 OR Book 19 Page 324 - 324
 OR 178p 2279

IVAN J. & MARGAREE EILEEN STEUTEMAN, TRUSTEES
 O.R. 53-893

BERNICE M. MILLER, TRUSTEE 1/2 INT.
 D.V. 203-528
 STURGIS MILLER, TRUSTEE 1/2 INT.
 D.V. 203-530

Co. RD. 626
 66' R/W

TRANSFER NOT NECESSARY
 DATE March 7, 2005
 AUDITOR Jackie Miller

PLAT APPROVED
 1-4-05 89