


KNOX TOWNSHIP
 1ST. QTR., LOT 13
 T-9 N; R-9 W
 HOLMES COUNTY, OHIO

SURVEYED FOR: JOHN MAXWELL

REFERENCES:

- DEED VOL. 200 PAGE 300 & 751
- DEED VOL. 226 PAGE 772
- DEED VOL. 253 PAGE 469
- O.R. VOL. 81 PAGE 698
- PLAT VOL. 4 PAGES 96 & 98
- PLAT VOL. 7 PAGE 256
- PLAT VOL. 8 PAGE 103 & 363
- PLAT VOL. 17 PAGE 507

BEARINGS FROM PLAT VOL. 17 PAGE 507

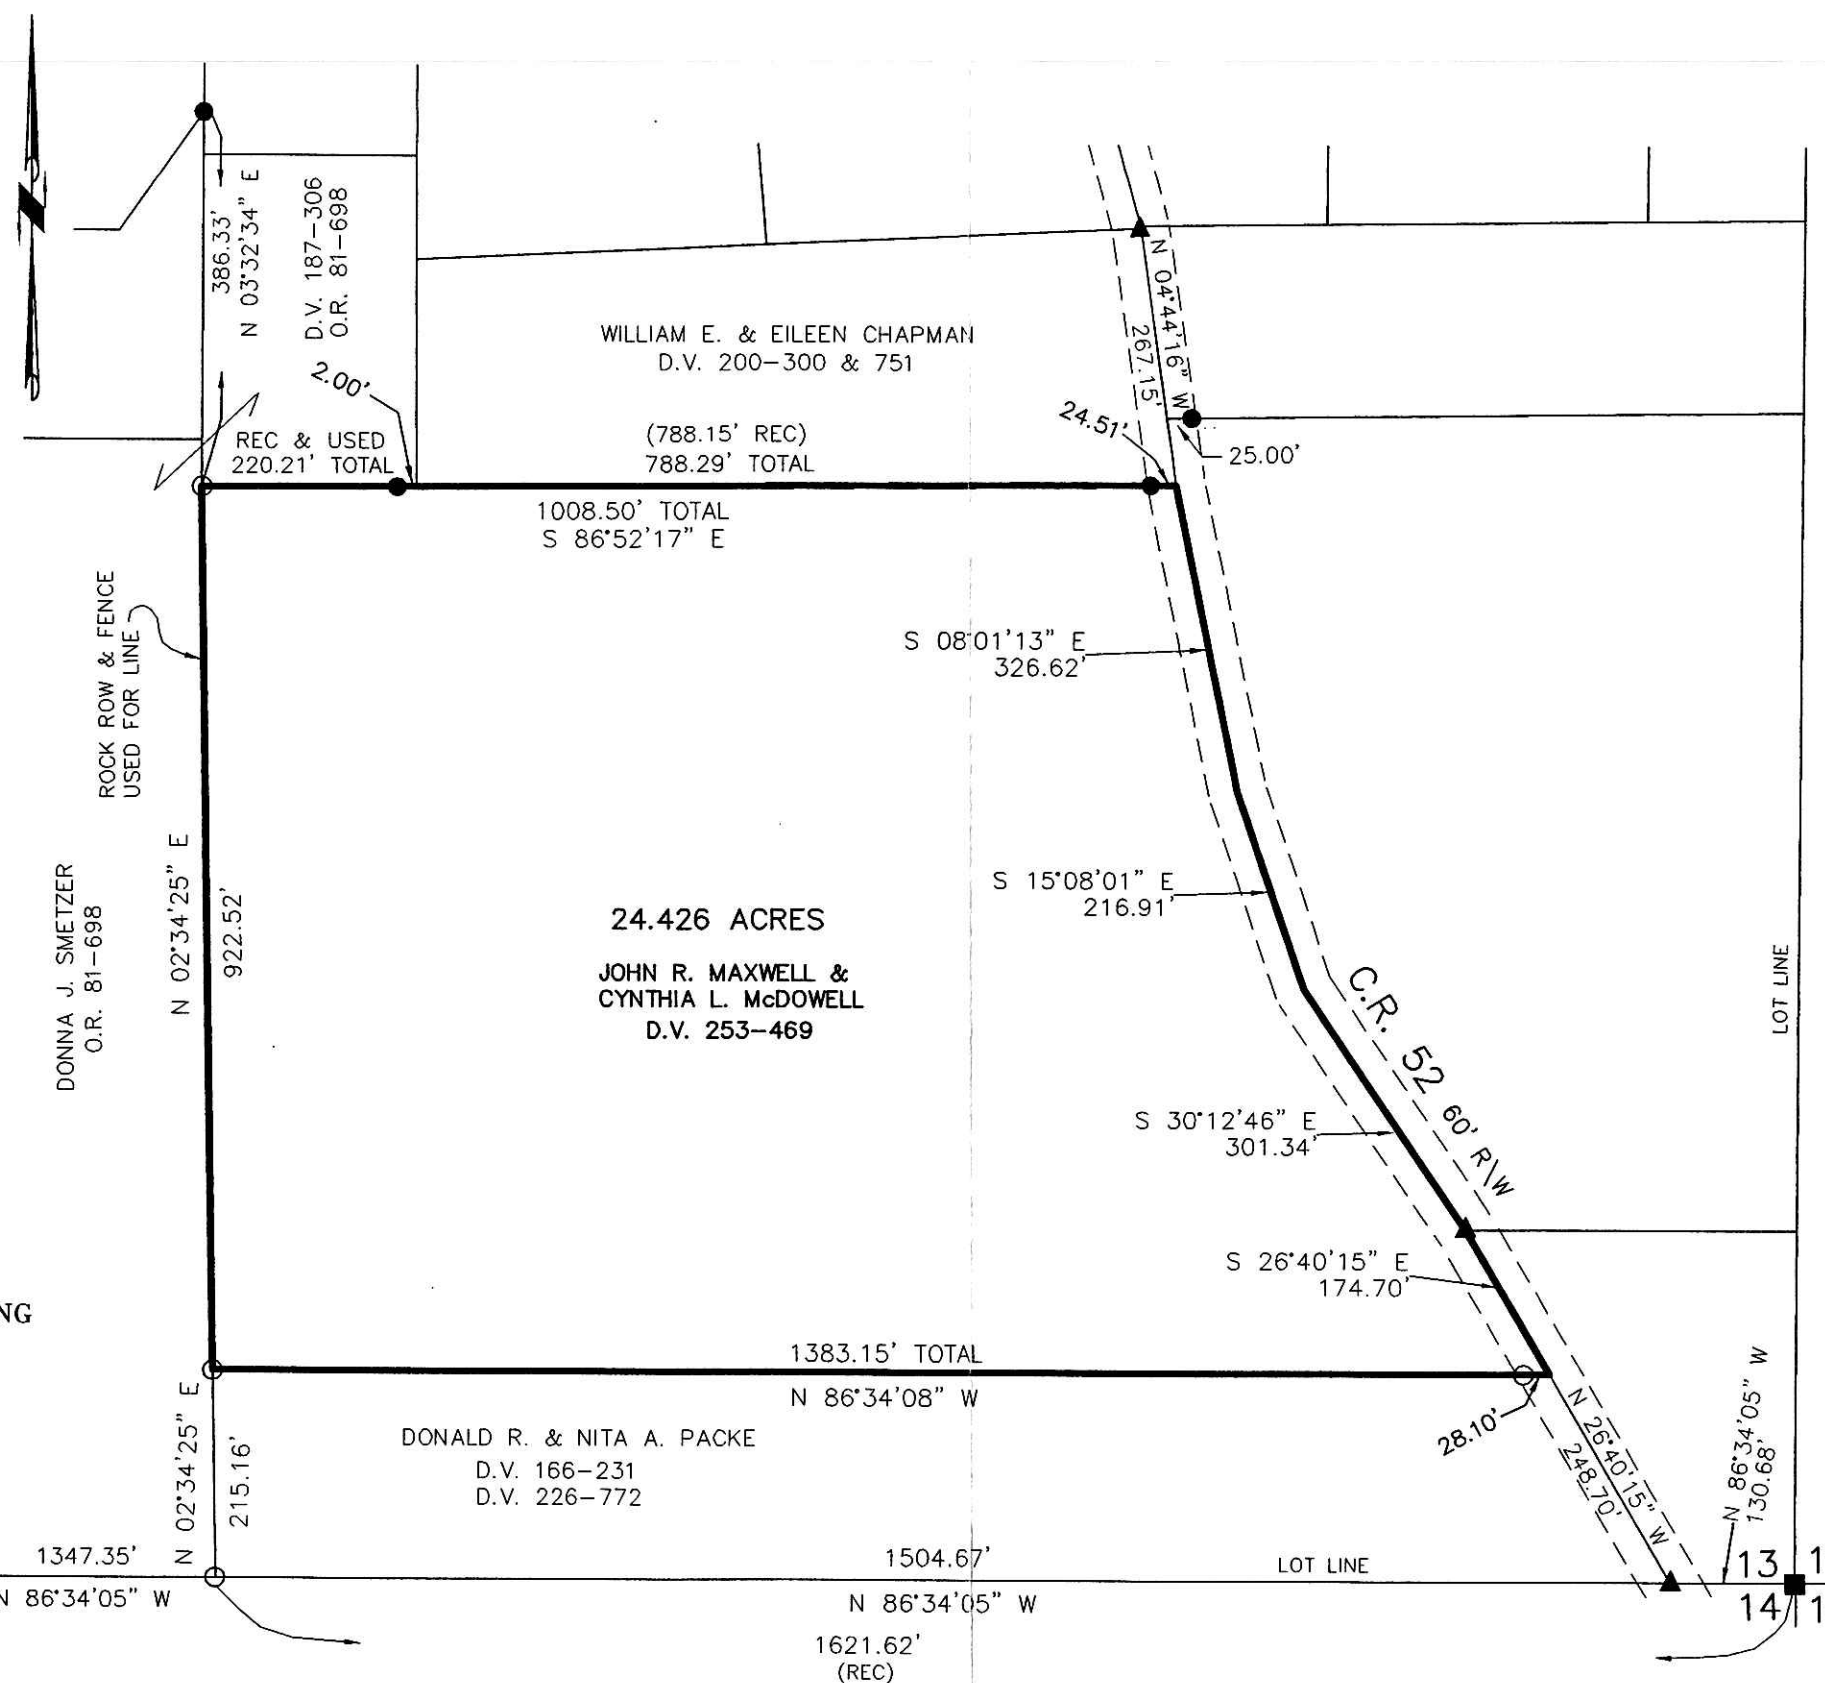

SCALE: 1"=200'

- STONE FOUND
- ▲ R.R. SPIKE FOUND
- 5/8" REBAR FOUND
- 5/8" REBAR WITH I.D. CAP SET
- I.D. CAP MARKED "BAKER 6938"



DONALD C. BAKER SURVEYING
 138 N. CLAY ST.
 MILLERSBURG, OH 44654
 PH. 330-674-4788
 FAX: 330-674-6027

200500035606
 Filed for Record in
 HOLMES COUNTY, OH
 SALLY MILLER
 03-11-2005 At 03:46 pm.
 SMALL PLAT 40.00
 OR Book 19 Page 329 - 329
 ORV 178 page 250a

200500035606
 FRENCH RIDGE
 TITLE
 MILLERSBURG, OH

Instrument: 200500035606 OR Book Page 19 329



I CERTIFY THIS SURVEY TO BE CORRECT
 TO THE BEST OF MY KNOWLEDGE.

Donald C. Baker
 DONALD C. BAKER PS 6938
 FCC/KES DATE: JAN. 26, 2005
 File Name: C:\WORK\S-901-04

PLAT APPROVED

2/1/2005-b