

200500035657
PAUL MILLER, ATTY

200500035657
Filed for Record in
HOLMES COUNTY, OH
SALLY MILLER
03-15-2005 At 03:26 PM.
PLAT MED 43.20
OR Book 19 Page 333 - 333
CRV 178 pg. 2704

0 300 600

SCALE: 1"=300'

- STONE FOUND
- 5/8" REBAR FOUND
UNLESS OTHERWISE NOTED
- 5/8" REBAR WITH I.D. CAP SET
I.D. CAP MARKED "BAKER 6938"

PAINT TOWNSHIP
N.W. & S.W. QTRS. SECTION 3
N.E. & S.E. QTRS. SECTION 4
T-14 N; R-11 W
&
4TH. QTR. LOT 8,
T-10 N; R-5 W
HOLMES COUNTY, OHIO


SURVEYED FOR: MARY JANE SCHEUFLER

REFERENCES:

- DEED VOL. 220 PAGE 33
- DEED VOL. 191 PAGE 199
- DEED VOL. 254 PAGE 761
- DEED VOL. 271 PAGE 345
- DEED VOL. 204 PAGE 165
- DEED VOL. 152 PAGE 247
- DEED VOL. 234 PAGE 111
- O.R. VOL. 108 PAGE 588

BEARINGS FROM O.R. VOL. 108 PAGE 588

Ⓐ DORAN D. SCHEUFLER
D.V. 254-761

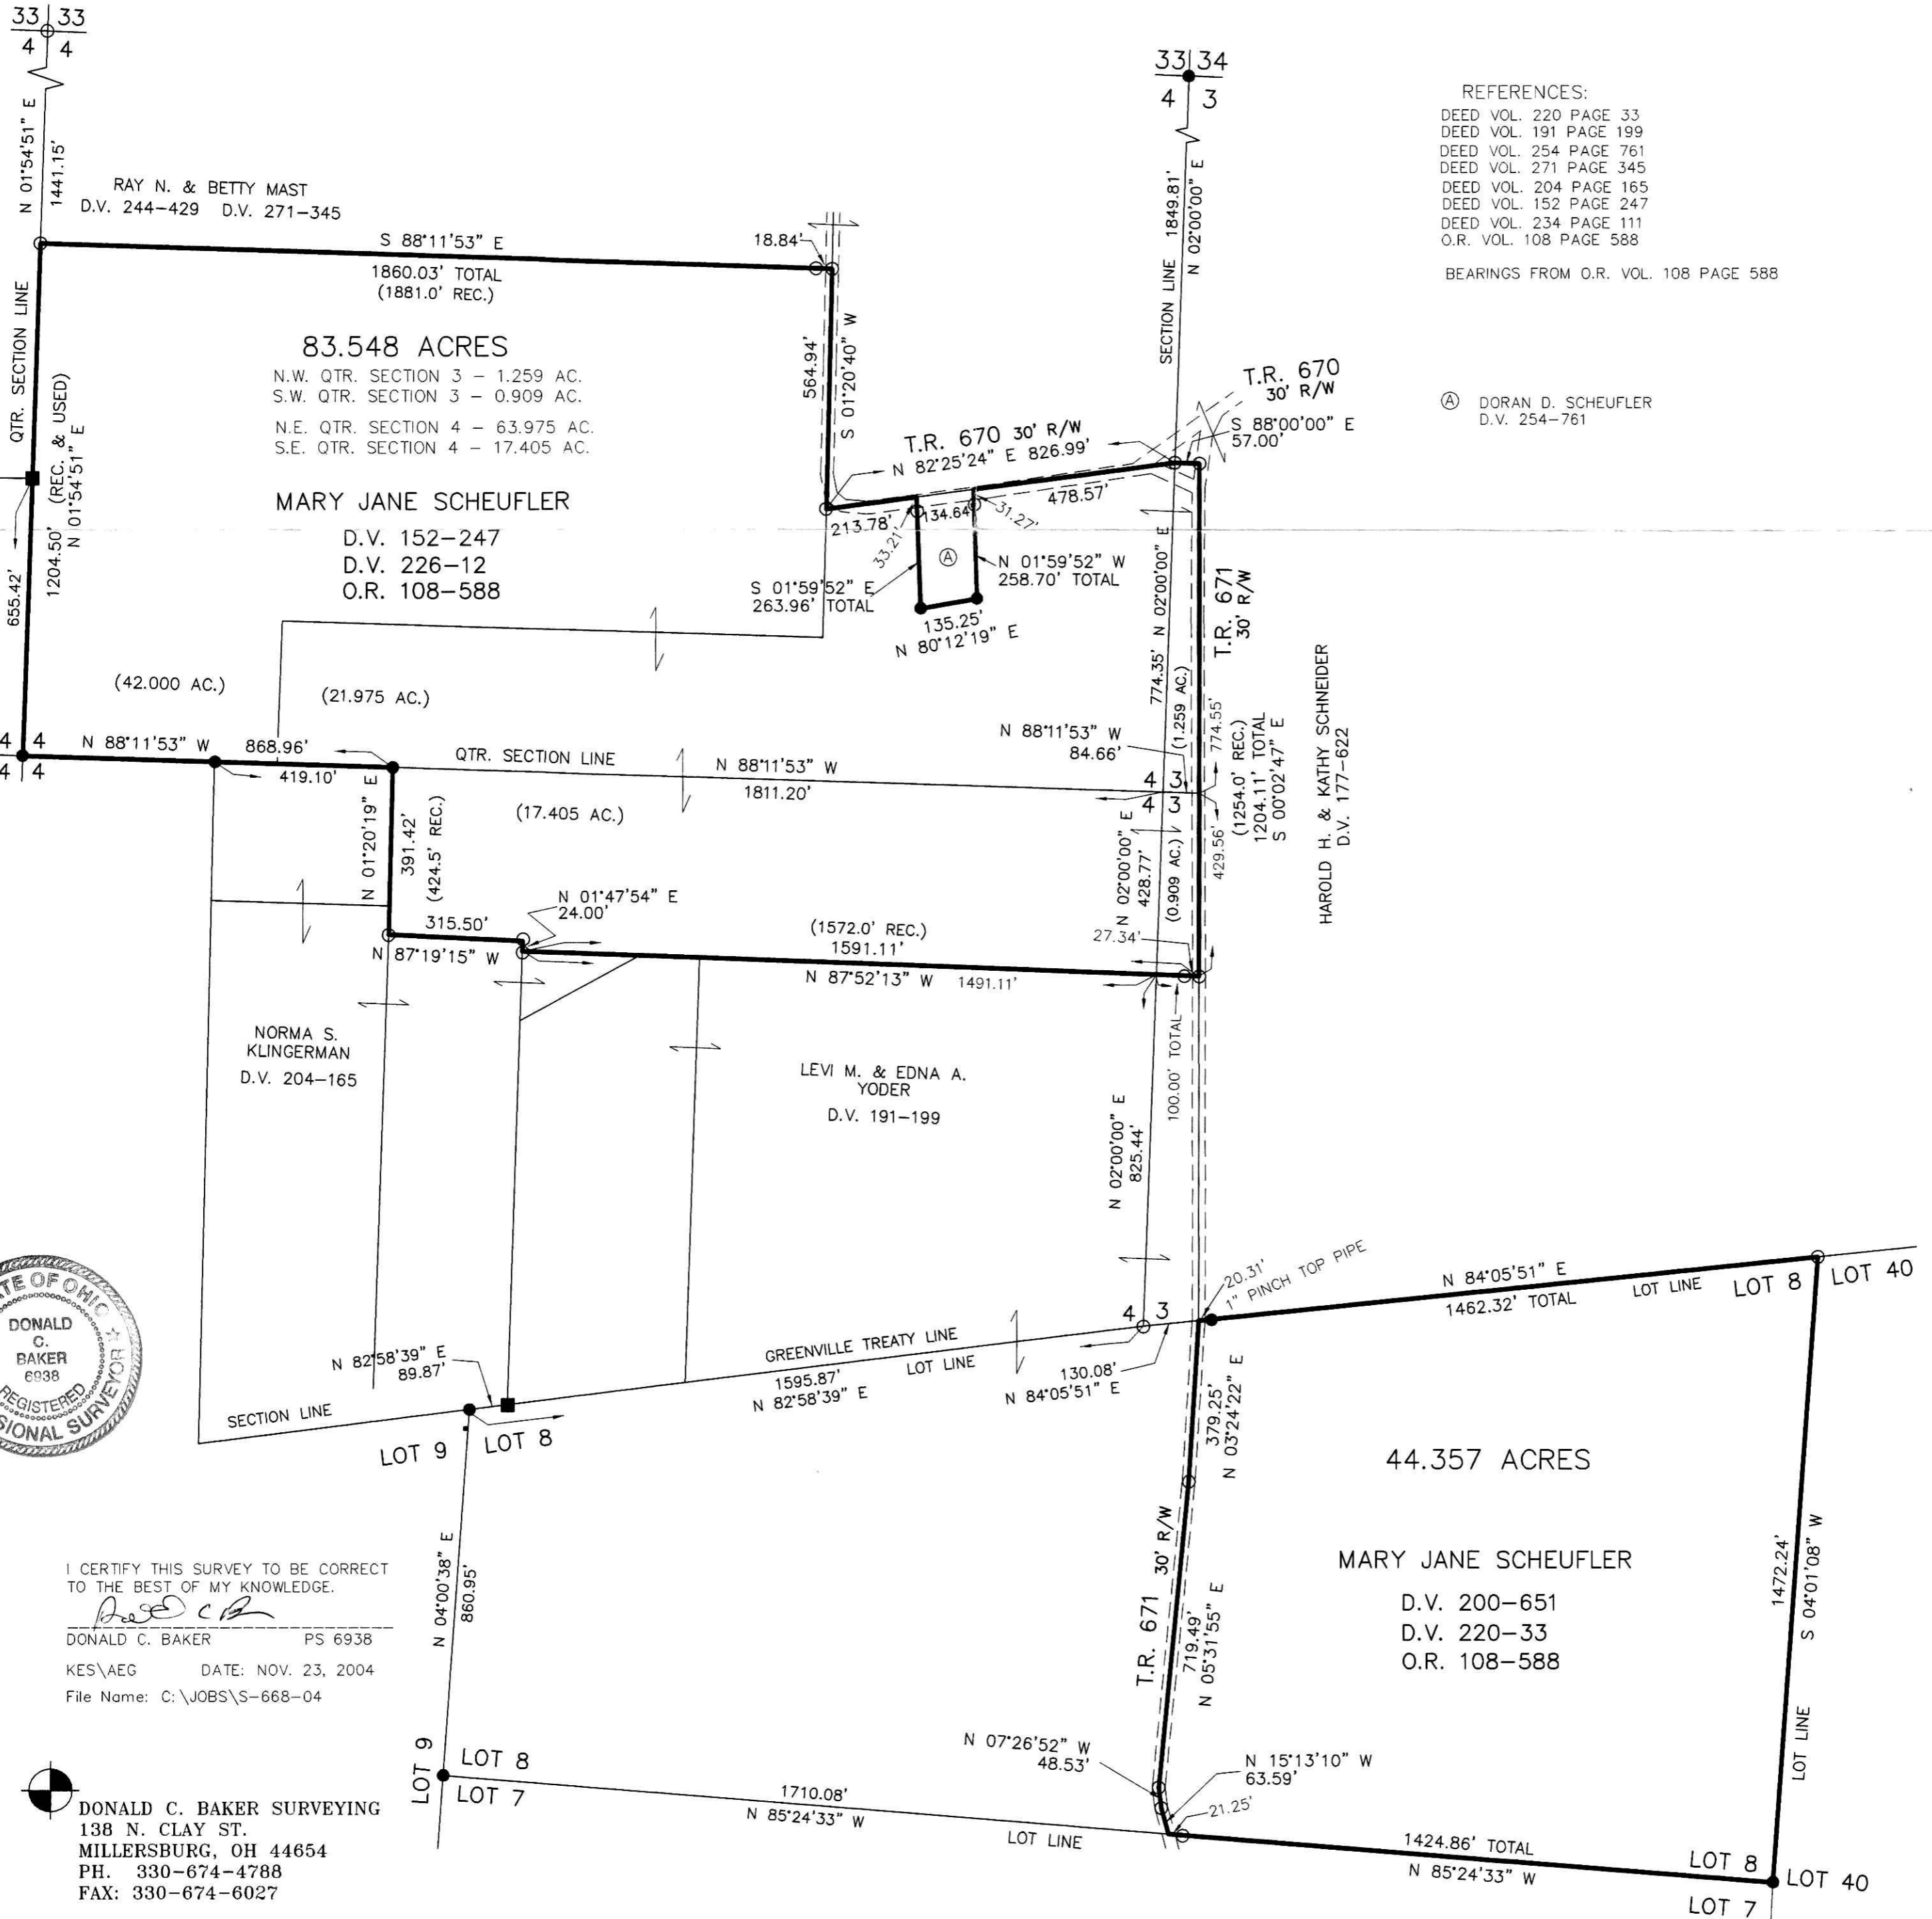

I CERTIFY THIS SURVEY TO BE CORRECT
TO THE BEST OF MY KNOWLEDGE.

Donald C. Baker
DONALD C. BAKER PS 6938
KES/AEG DATE: NOV. 23, 2004
File Name: C:\JOBS\S-668-04

DONALD C. BAKER SURVEYING
138 N. CLAY ST.
MILLERSBURG, OH 44654
PH. 330-674-4788
FAX: 330-674-6027

PLAT APPROVED

3/9/2005