


PAINT TOWNSHIP  
4TH QTR. LOTS 5, 6, 10 AND 11  
T-10N; R-5W  
HOLMES COUNTY, OHIO

200500036118  
MILLER MAST  
& MASON ATTYS  
MILLERSBURG, OH

200500036118  
Filed for Record in  
HOLMES COUNTY, OH  
SALLY MILLER  
04-08-2005 At 01:42 PM.  
SMALL PLAT 40.00  
OR Book 19 Page 359 - 359

ORV 179 page 1340

SURVEYED FOR: ORUS MAST

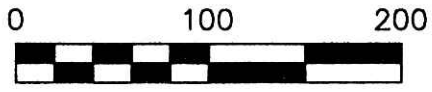

SCALE: 1"=100'



IVAN E. & WILMA  
MILLER  
D.V. 236-594

- STONE FOUND
- 5/8" REBAR FOUND  
UNLESS OTHERWISE NOTED
- 5/8" REBAR WITH I.D. CAP SET  
I.D. CAP MARKED "BAKER 6938"

EMANUEL L. & KATIE ANN  
TROYER  
D.V. 176-687

REFERENCES

- DEED VOL. 236 PAGE 594
- DEED VOL. 243 PAGE 579
- DEED VOL. 176 PAGE 687
- DEED VOL. 276 PAGE 466
- O.R. VOL. 3 PAGE 428
- PLAT VOL. 10 PAGE 826
- PLAT VOL. 16 PAGE 305
- PLAT VOL. 18 PAGE 96
- BEARINGS FROM PLAT VOL 13 PAGE 70




I CERTIFY THIS SURVEY TO BE CORRECT  
TO THE BEST OF MY KNOWLEDGE.

*Donald C. Baker*  
DONALD C. BAKER P.S. 6938  
DATE: NOV. 29, 2004

KES\AEG  
File Name: WORK2\S-836-04



DONALD C. BAKER SURVEYING  
138 N. CLAY ST.  
MILLERSBURG, OHIO, 44654  
PH. 330-674-4788  
FAX. 330-674-6027

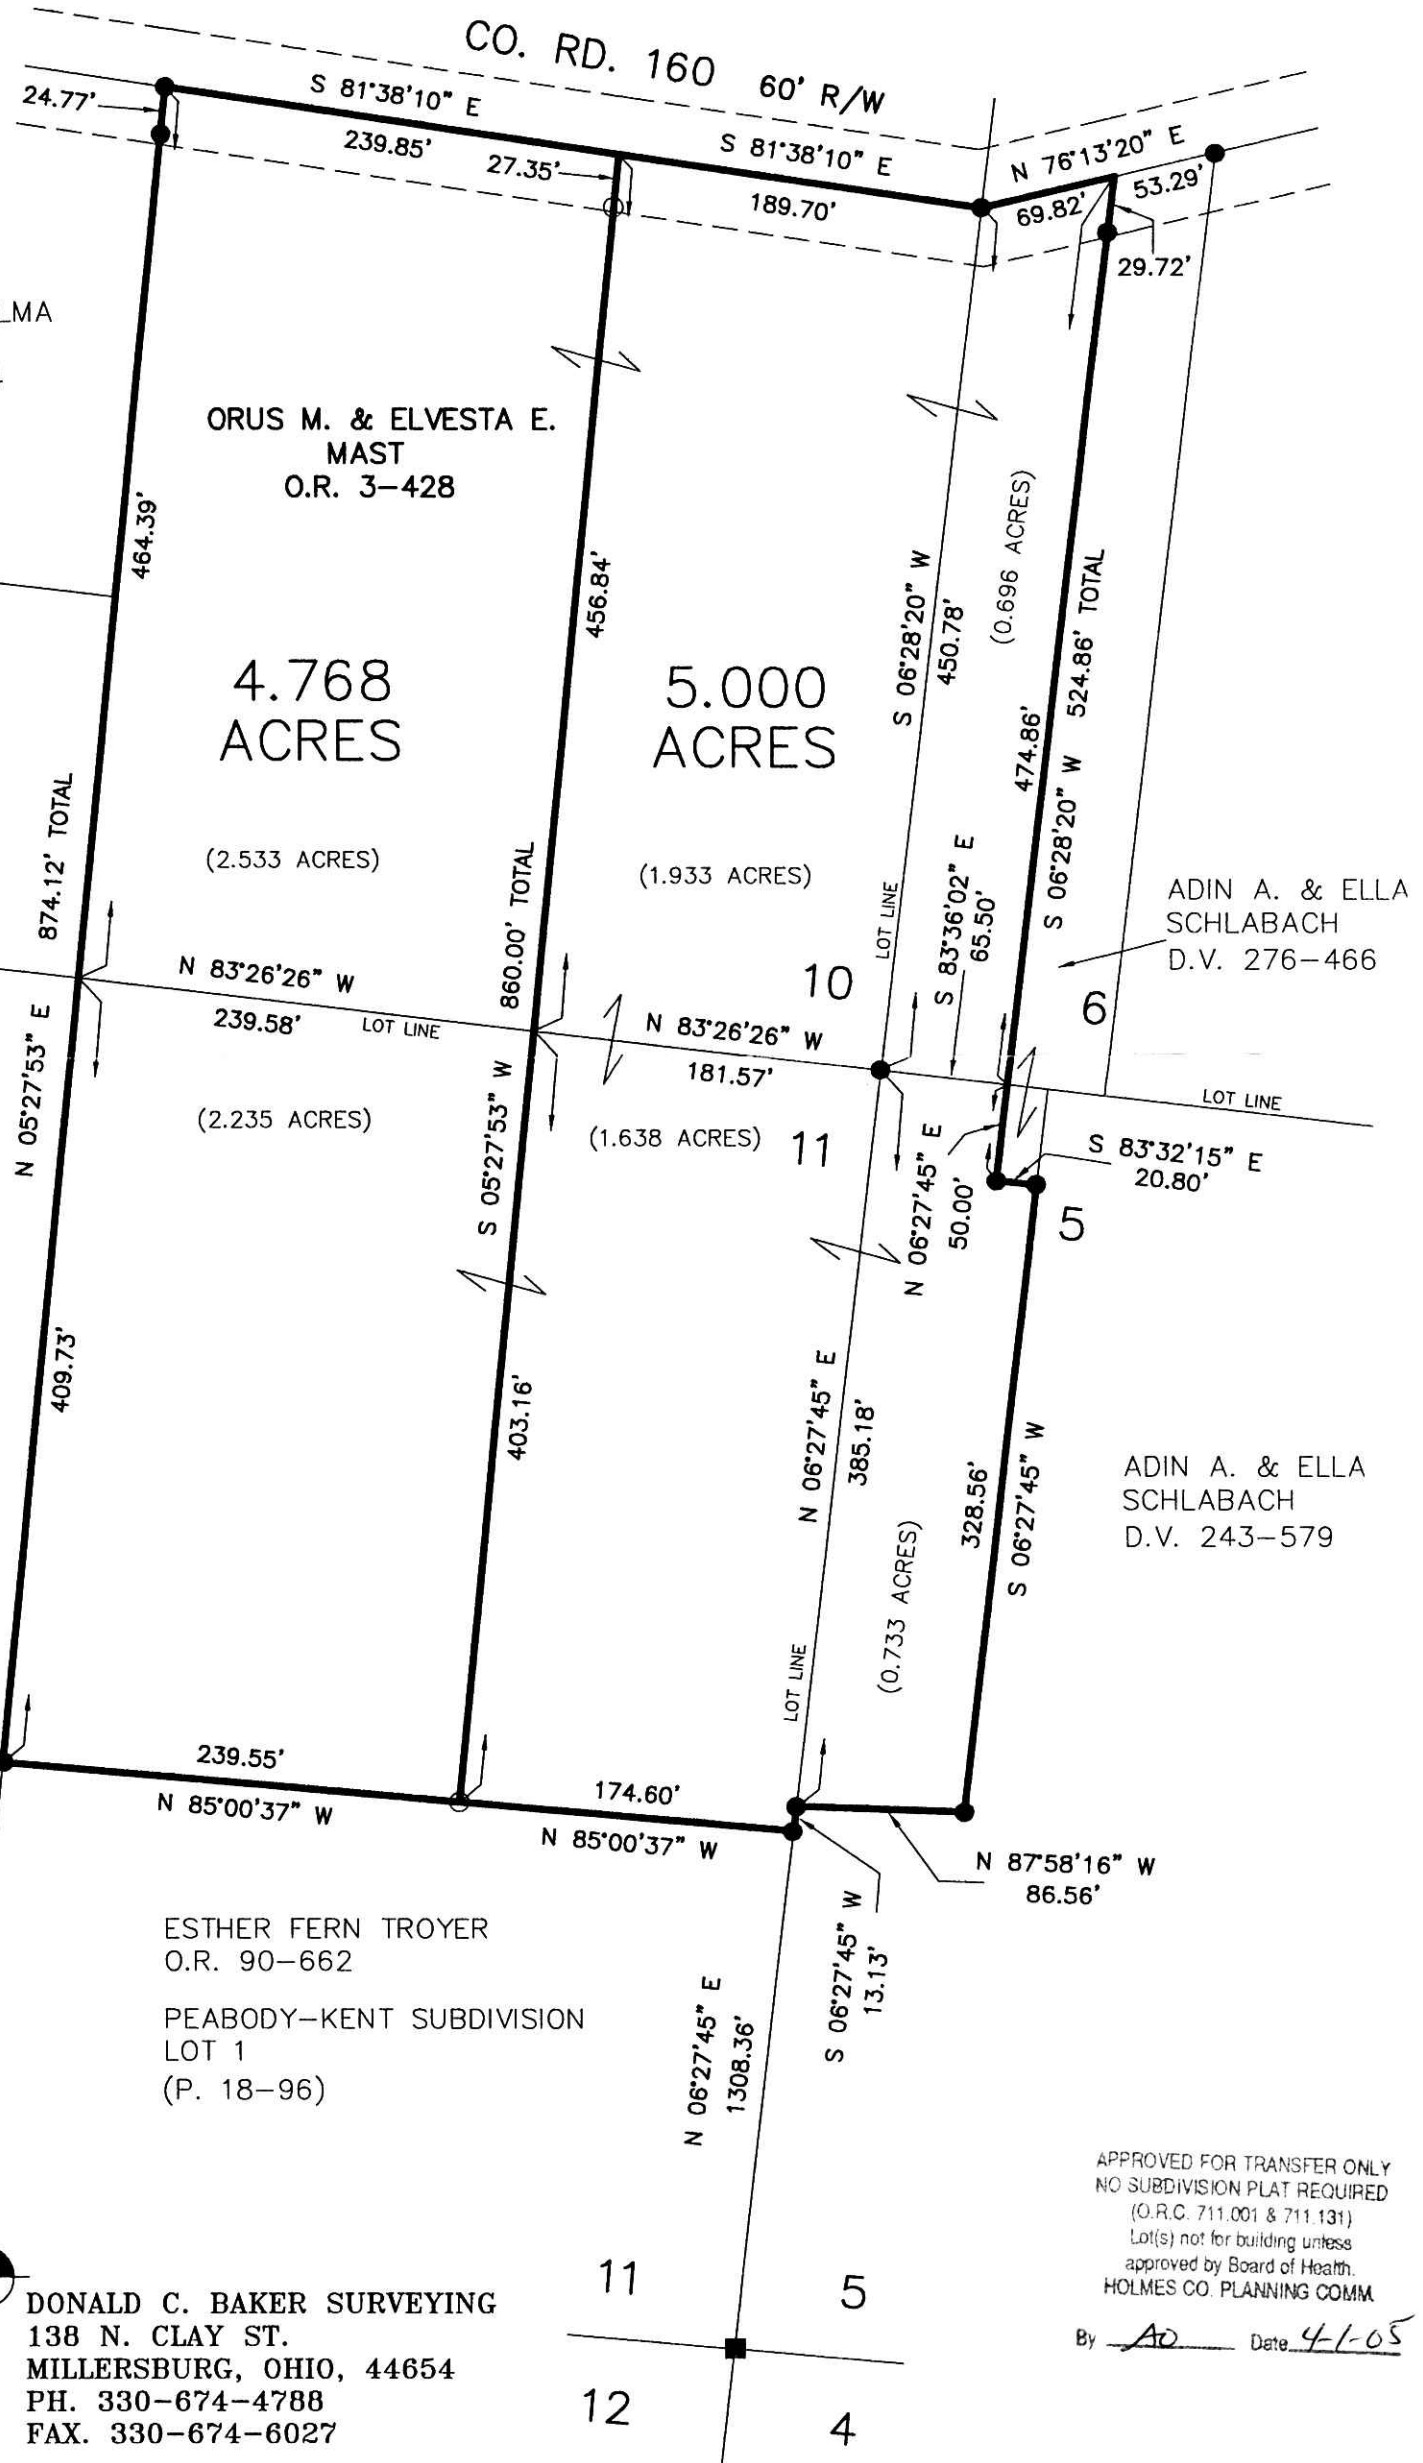

APPROVED FOR TRANSFER ONLY  
NO SUBDIVISION PLAT REQUIRED  
(O.R.C. 711.001 & 711.131)  
Lot(s) not for building unless  
approved by Board of Health.  
HOLMES CO. PLANNING COMM

By AD Date 4-1-05

PLAT APPROVED

4/1/2005 DB