


PAINT TOWNSHIP  
3RD. QTR., LOTS 28 & 29  
T-10 N; R-4 W  
HOLMES COUNTY, OHIO

SURVEYED FOR: RUSSELL NEISWANDER

200500036301  
Filed for Record in  
HOLMES COUNTY, OH  
SALLY MILLER  
04-22-2005 At 08:56 am.  
SMALL PLAT 40.00  
OR Book 19 Page 369 - 369  
ORV 179 page 2166

200500036301  
HOLMES CTY  
TITLE  
MILLERSBURG, OH

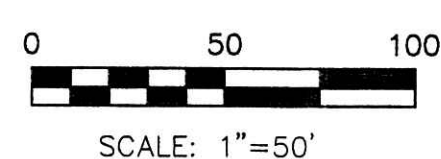

- 5/8" REBAR FOUND  
UNLESS OTHERWISE NOTED
- STONE FOUND
- 5/8" REBAR WITH I.D. CAP SET  
I.D. CAP MARKED "BAKER 6938"

NOTE:  
THE BELOW SHOWN 0.096 ACRE PARCEL  
IS COVERED BY BOTH DEEDS, O.R. VOL.  
94 PAGE 508 & D.V. 239-709.  
D.V. 239 -709 DESCRIBES THIS PARCEL  
AS BEING 1 1/2 ROD WIDE FOR A DRIVEWAY.  
IT IS NOT CLEAR IF THIS IS AN EASEMENT  
OR NOT.

- REFERENCES
- DEED VOL. 239 PAGE 182
  - O.R. VOL. 40 PAGE 321
  - O.R. VOL. 94 PAGE 508
  - PLAT VOL. 2 PAGE 339
  - PLAT VOL. 17 PAGE 268
  - BEARINGS FROM  
PLAT VOL. 2 PAGE 339

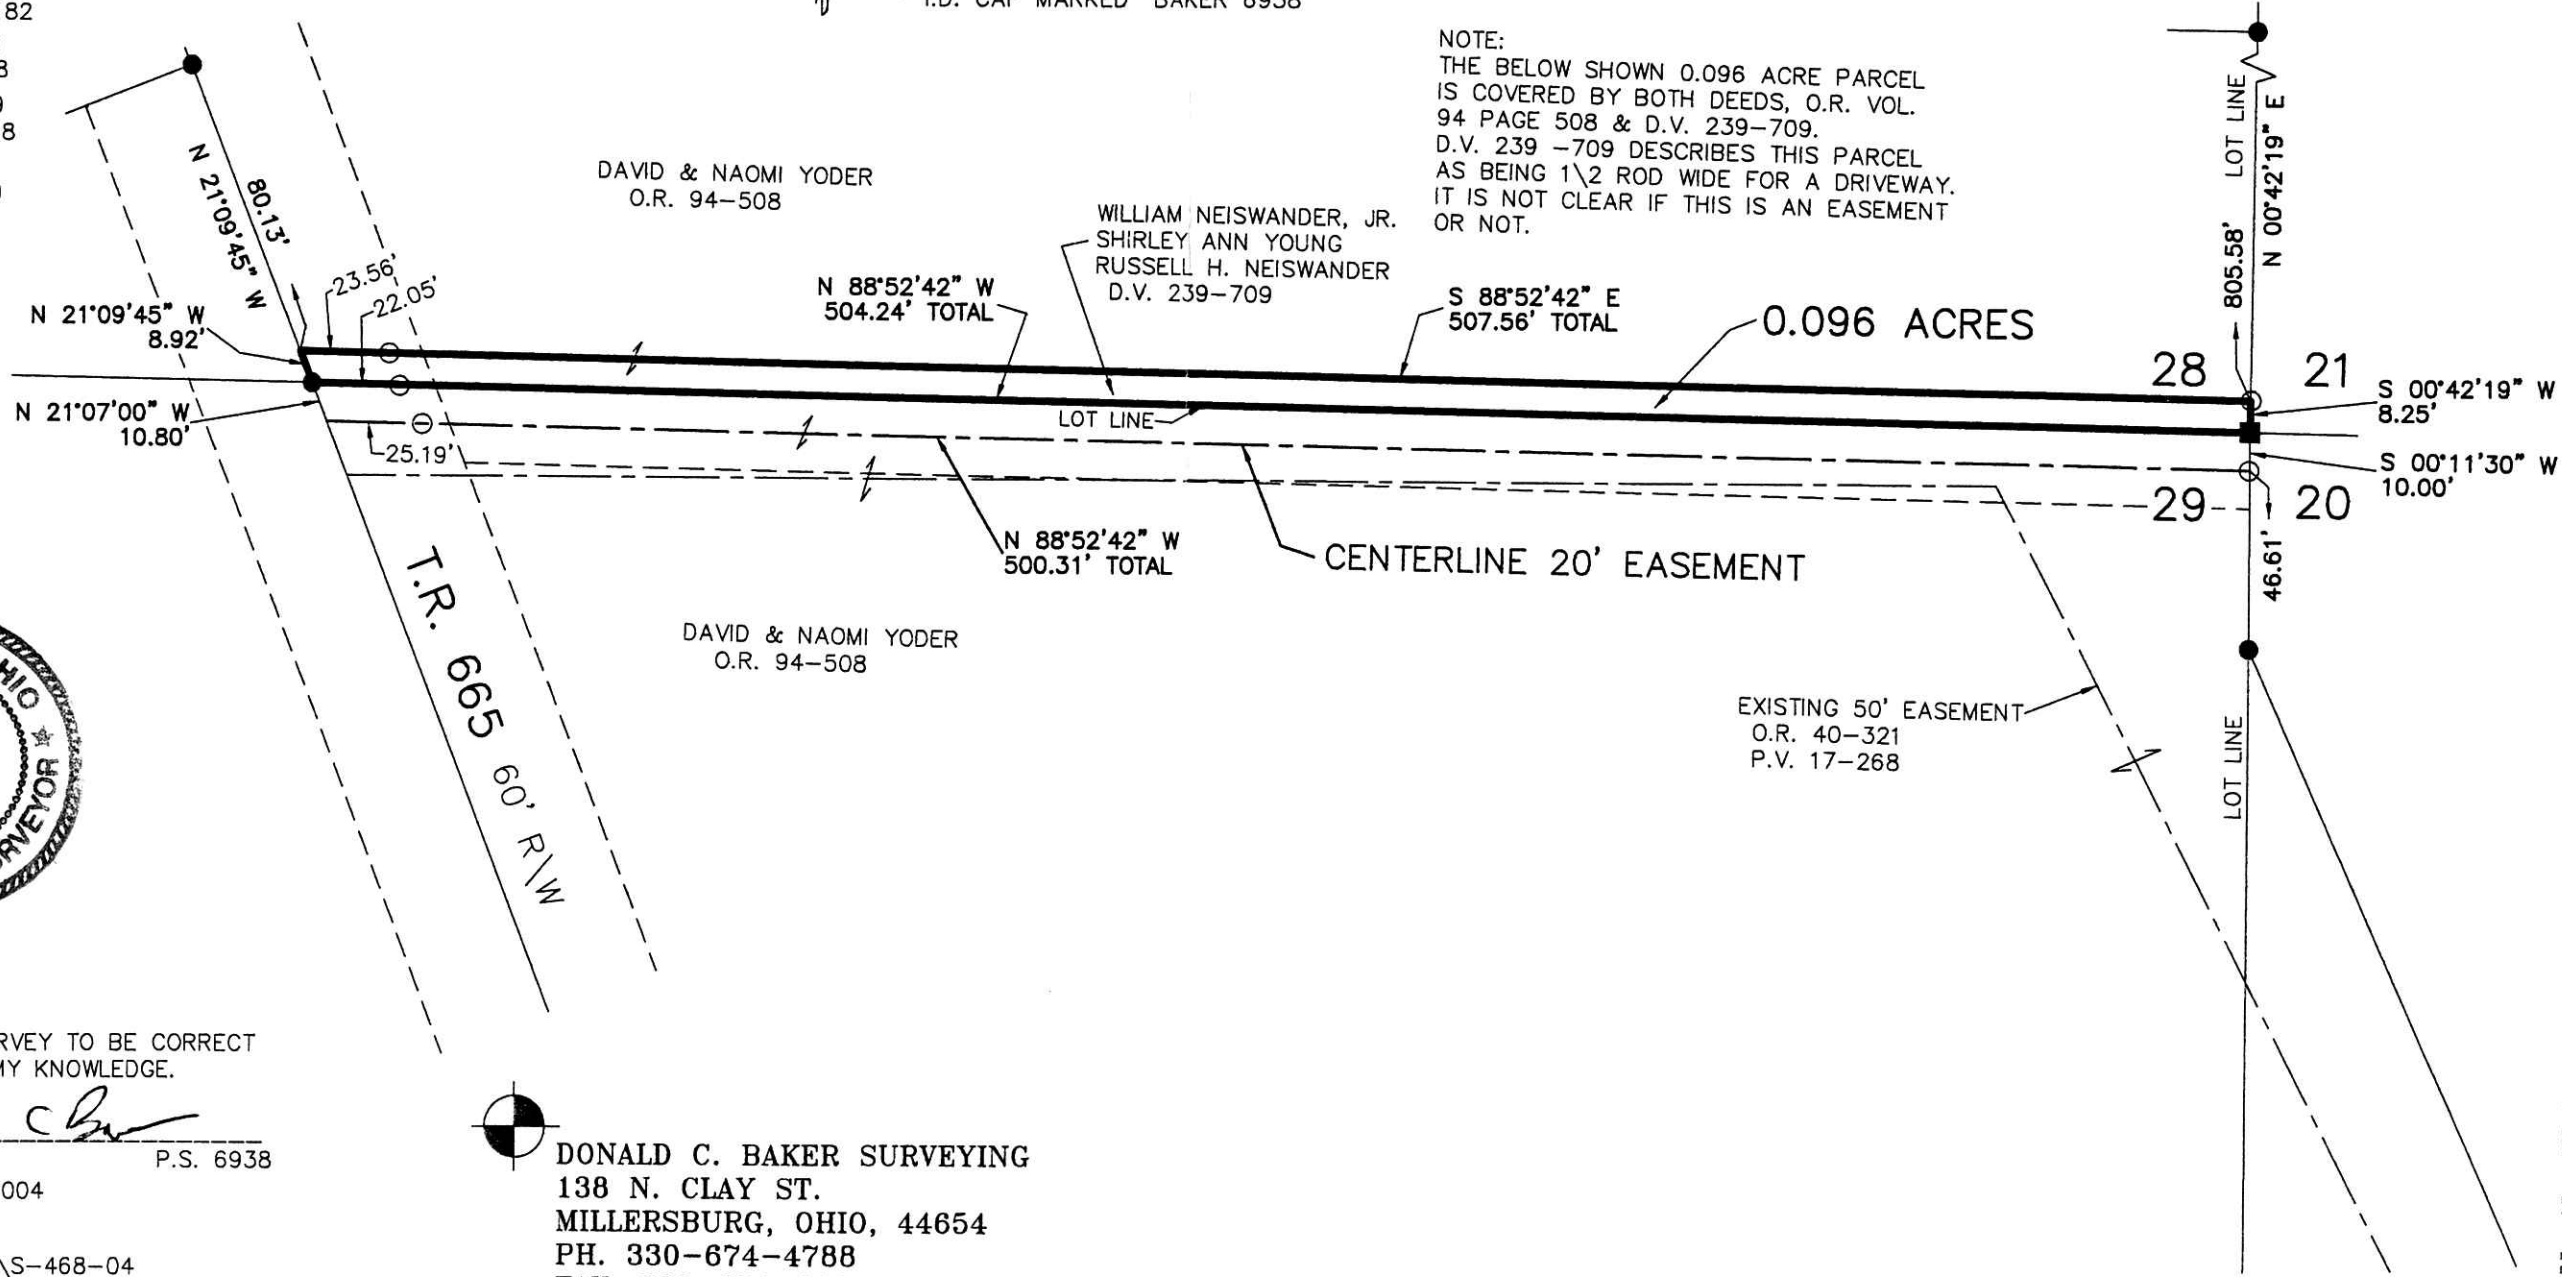


EXHIBIT A



I CERTIFY THIS SURVEY TO BE CORRECT  
TO THE BEST OF MY KNOWLEDGE.

*Donald C. Baker*  
DONALD C. BAKER P.S. 6938  
DATE: SEPT. 23, 2004

KES\ERZ  
File Name: WORK2\S-468-04

DONALD C. BAKER SURVEYING  
138 N. CLAY ST.  
MILLERSBURG, OHIO, 44654  
PH. 330-674-4788  
FAX. 330-674-6027

Instrument Book Page  
200500036301 OR 19 369