

CLARK TOWNSHIP
N.W. QTR. SECTION 7
T-8 N; R-4 W
HOLMES COUNTY, OHIO


SURVEYED FOR: DAN KEIM

REFERENCES



- DEED VOL. 229 PAGE 221
- DEED VOL. 140 PAGE 436
- DEED VOL. 271 PAGE 236
- O.R. VOL. 56 PAGE 237
- PLAT VOL. 19 PAGE 66
- PLAT VOL. 5 PAGE 56
- PLAT VOL. 3 PAGE 97
- PLAT VOL. 8 PAGE 456
- PLAT VOL. 17 PAGE 316

BEARINGS FROM DEED VOL. 140 PAGE 436

200500036341
Filed for Record in
HOLMES COUNTY, OH
SALLY MILLER
04-25-2005 At 02:21 PM.
SMALL PLAT 40.00
OR Book 19 Page 372 - 372
ORv 179 page 2359

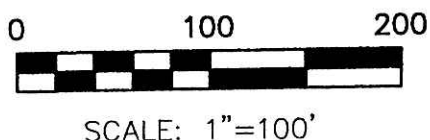

- 5/8" REBAR FOUND
UNLESS OTHERWISE NOTED
- STONE FOUND
- 5/8" REBAR WITH I.D. CAP SET
I.D. CAP MARKED "BAKER 6938"

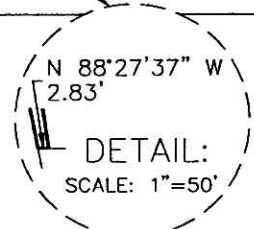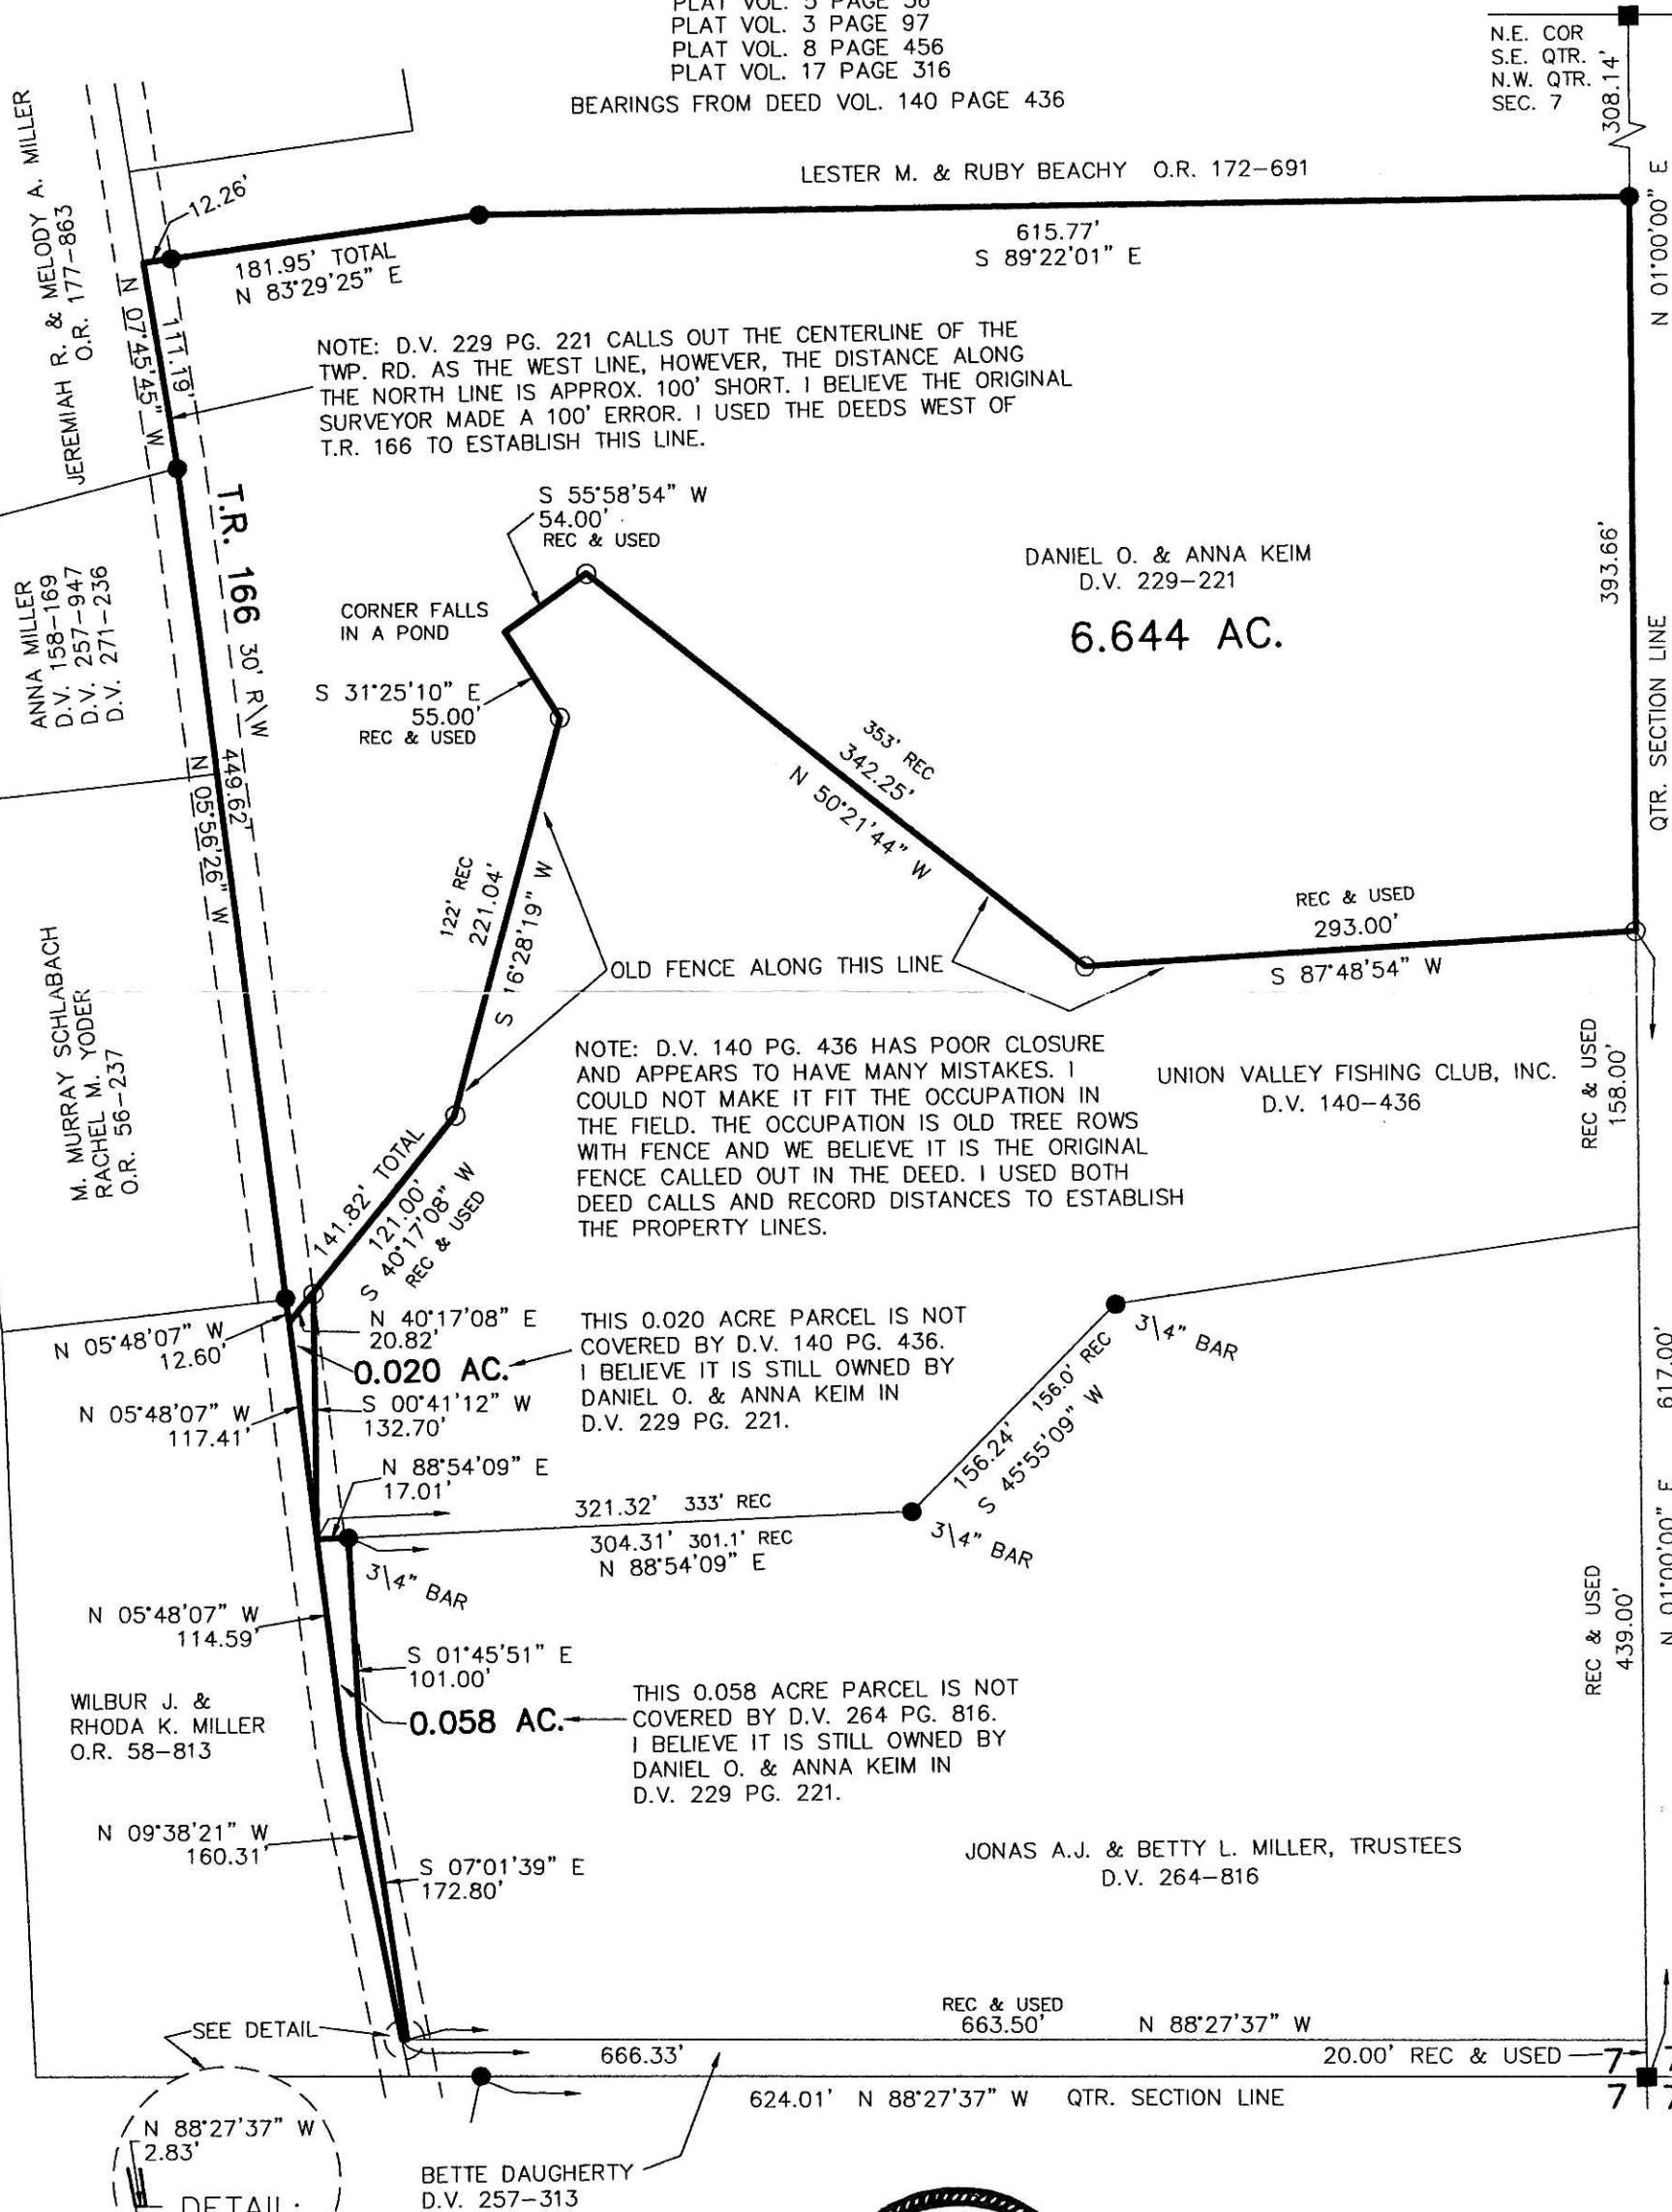

DONALD C. BAKER SURVEYING
138 N. CLAY ST.
MILLERSBURG, OHIO, 44654
PH. 330-674-4788

PLAT APPROVED

4/19/2005



I CERTIFY THIS SURVEY TO BE CORRECT TO THE BEST OF MY KNOWLEDGE.

Donald C. Baker
DONALD C. BAKER P.S. 6938
DATE: MARCH 31, 2005

FDB\AEG
File Name: WORK2\S-165-05