

200500036662  
Filed for Record in  
HOLMES COUNTY, OH  
SALLY MILLER  
05-12-2005 At 02:48 pm.  
SMALL PLAT 40.00  
OR Book 19 Page 388 - 388  
crv 180 page 330

SALT CREEK TOWNSHIP  
S.E. QTR. SECTION 8  
T-14 N; R-12 W  
HOLMES COUNTY, OHIO

SURVEYED FOR: MOSE YODER

REFERENCES:

- O.R. VOL. 171 PAGE 1027
- DEED VOL. 265 PAGE 370
- PLAT VOL. 19 PAGE 32
- PLAT VOL. 17 PAGE 607
- BEARINGS FROM PLAT VOL. 19 PAGE 32



I CERTIFY THIS SURVEY TO BE CORRECT TO THE BEST OF MY KNOWLEDGE.

*Donald C. Baker*  
DONALD C. BAKER PS 6938

KES\AEG DATE: FEB. 9, 2005


File Name: C:\JOBS\S-138-04




DONALD C. BAKER SURVEYING  
138 N. CLAY ST.  
MILLERSBURG, OH 44654  
PH. 330-674-4788  
FAX: 330-674-6027

PLAT APPROVED

5/9/2005 B

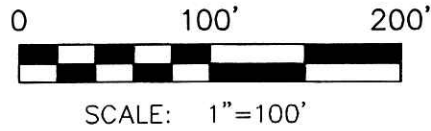

- 5/8" REBAR FOUND UNLESS OTHERWISE NOTED
- 5/8" REBAR WITH I.D. CAP SET I.D. CAP MARKED "BAKER 6938"

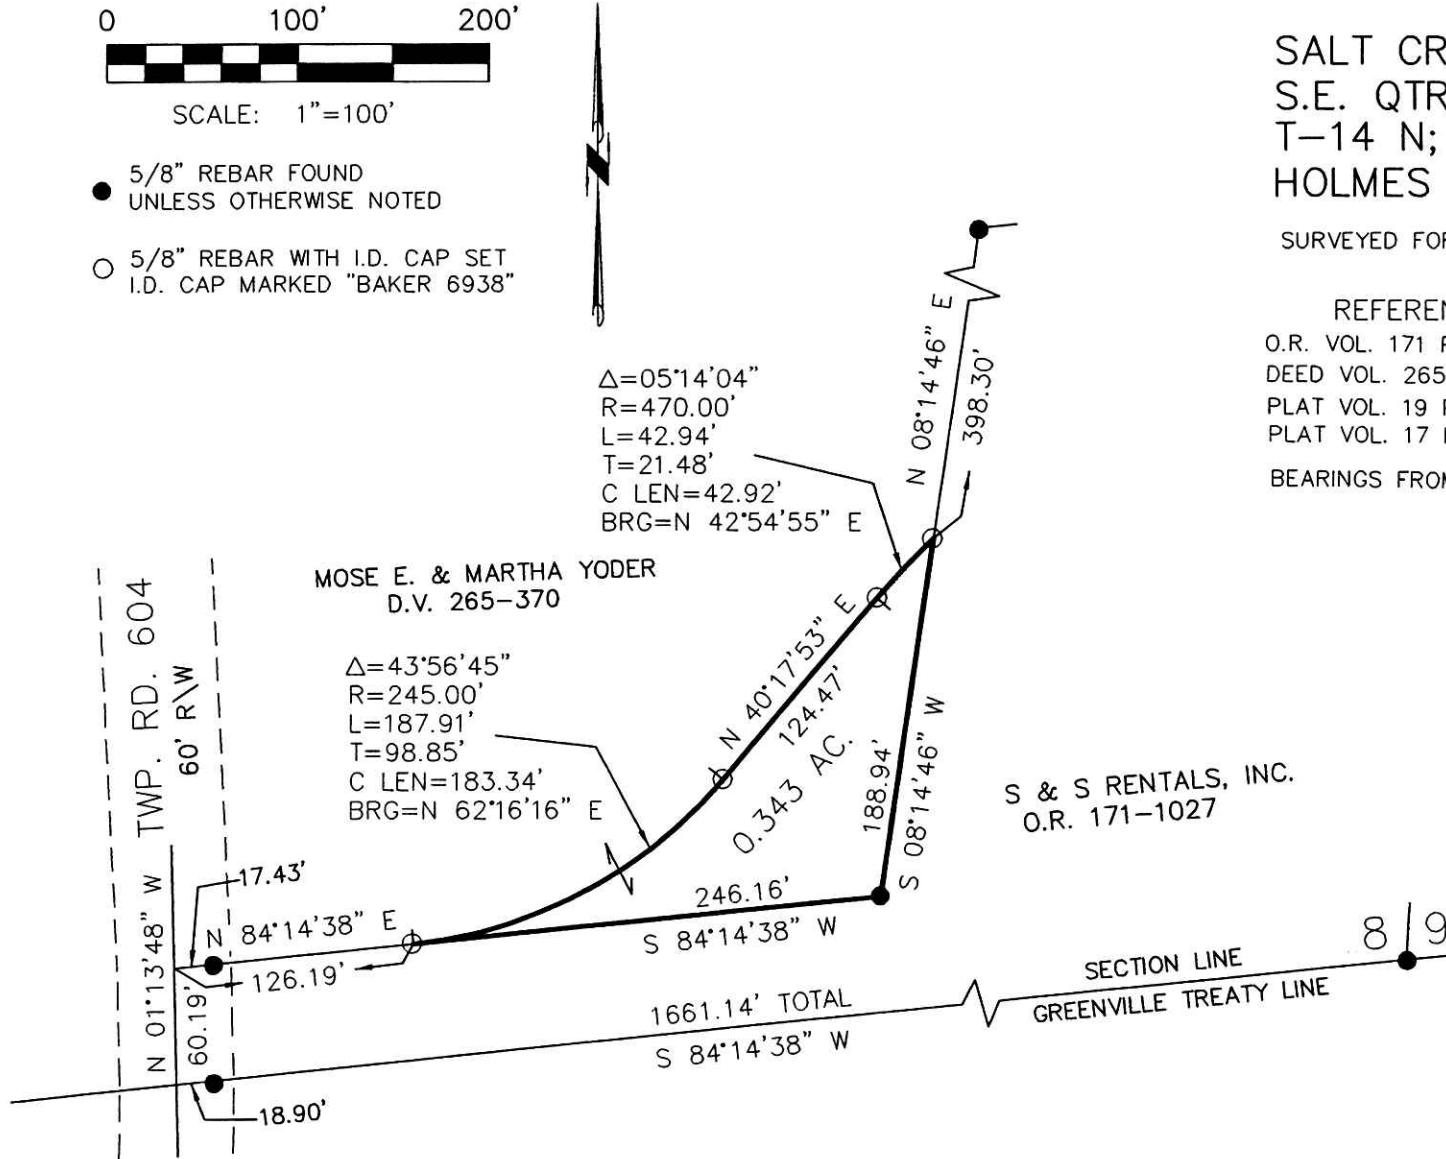

Instrument Book Page  
200500036662 OR 19 388