



- SCALE: 1" = 60'
- Bolt FOUND
 - IRON PIN FOUND
 - 5/8" REBAR WITH I.D. CAP SET
I.D. CAP MARKED "BAKER 6938"

REFERENCES:
DEED VOL. 210 PAGE 55
" " 272 " 915

D.R. VOL. 11 PAGE 413
S.R. 5 P. 144

PLAT VOL. 16 PAGE 307
BEARINGS FROM SAME.



I CERTIFY THIS SURVEY TO BE CORRECT TO THE BEST OF MY KNOWLEDGE.

Jamie D. Darr
JAMIE D. DARR P.S. 7755
DONALD C. BAKER SURVEYING
138 N. CLAY ST.
MILLERSBURG, OHIO 44654
PH. (330) 674-4788

OCTOBER 9, 2000

#67600-M.L. DAVIS
F.C.C. J.D. DARR

SALT CREEK TOWNSHIP
S. E. & S. W. QTRS. SECTION 7
T. 14 N; R. 12 W
HOLMES COUNTY, OHIO
(SURVEYED FOR: JONAS HOCHSTETLER)

200500036700
MILLER MAST
& MASON ATTYS
MILLERSBURG, OH


APPROVED FOR TRANSFER ONLY
BY SUBDIVISION PLAT REQUIRED
(O.R.C. 711.001 & 711.131)
Lot(s) not for building unless
approved by Board of Health.
HOLMES CO. PLANNING COMM.

By AC Date 4/1/05

200500036700
Filed for Record in
HOLMES COUNTY, OH
SALLY MILLER
05-16-2005 At 10:33 am.
SMALL PLAT 40.00
OR Book 19 Page 391 - 391
orv 180 pages 508 + Sil

PLAT APPROVED

3/24/2005 DBS

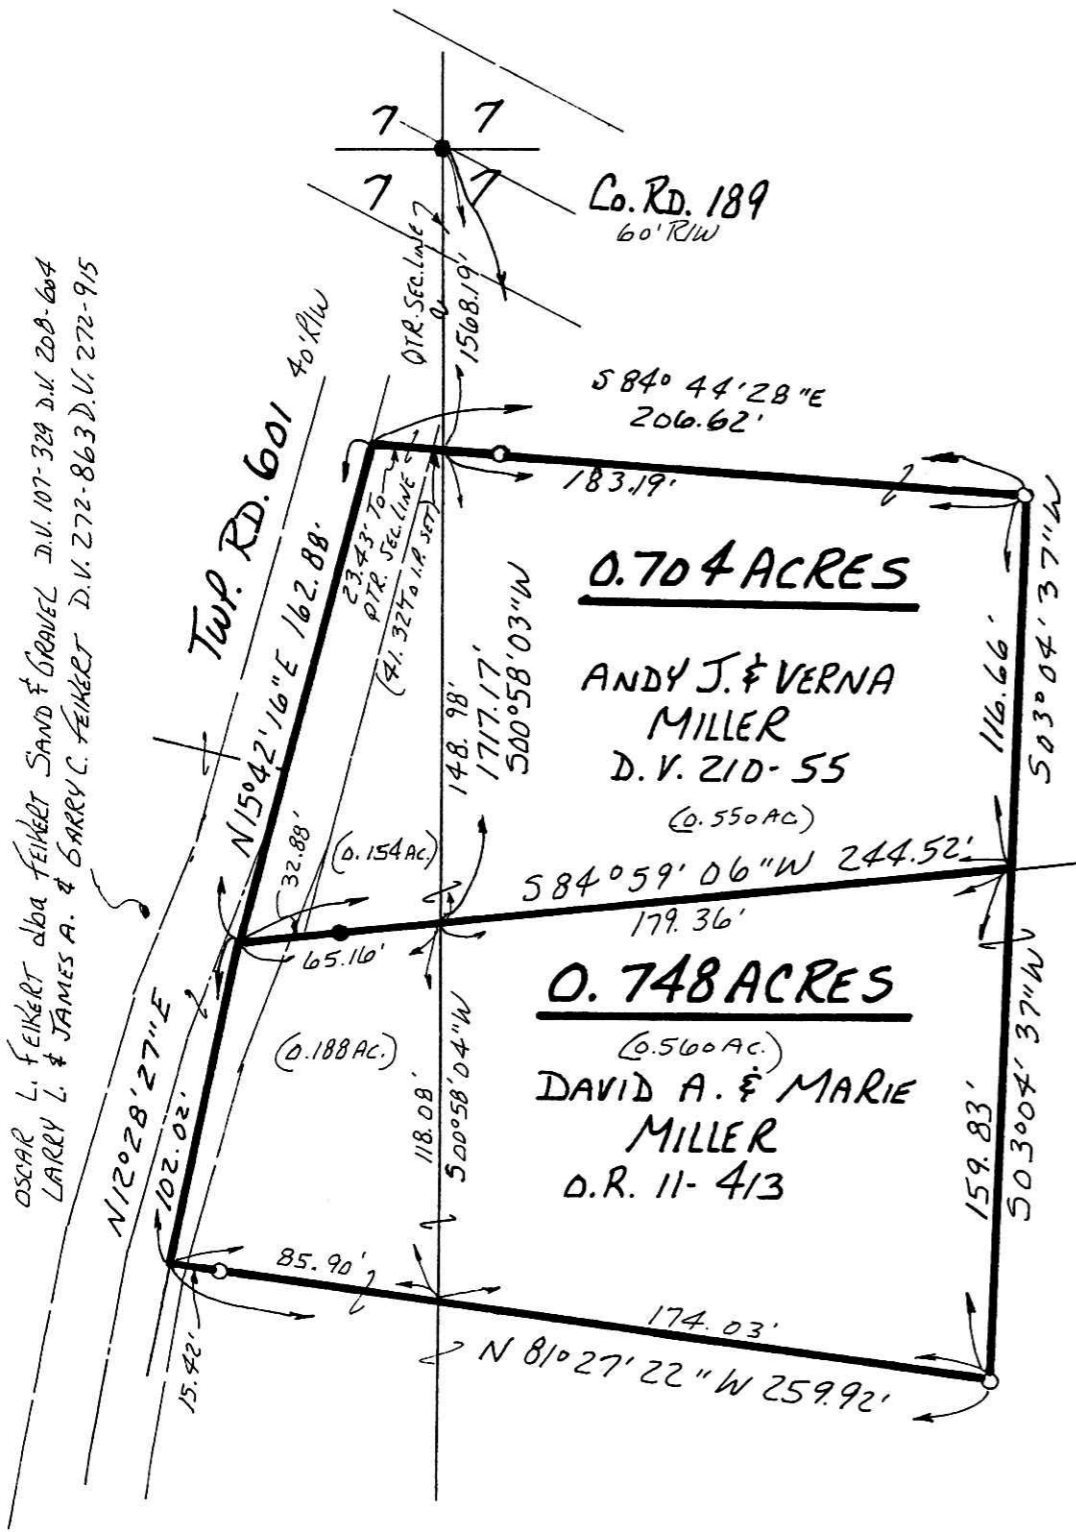

Instrument Book Page
200500036700 OR 19 391

OSCAR L. FEIKERT dba FEIKERT SAND & GRAVEL D.V. 107-329 D.V. 200-604
LARRY L. & JAMES A. & GARRY C. FEIKERT D.V. 272-863 D.V. 272-915