

SCALE: 1"=100'

- 5/8" REBAR FOUND
UNLESS OTHERWISE NOTED
- ▲ R.R. SPIKE FOUND
- 5/8" REBAR WITH I.D. CAP SET
I.D. CAP MARKED "BAKER 6938"

MECHANIC TOWNSHIP
N.W. QTR. SECTION 21
T-8 N; R-6 W
HOLMES COUNTY, OHIO

SURVEYED FOR: HENRY V. RABER


200500036905
Filed for Record in
HOLMES COUNTY, OH
SALLY MILLER
05-26-2005 At 09:18 am.
SMALL PLAT 40.00
DR Book 19 Page 404 - 404
orv 180 page 1467

200500036905
MILLER MAST
& MASON ATTYS
MILLERSBURG, OH

REFERENCES

- DEED VOL. 187 PAGE 744
- DEED VOL. 187 PAGE 736
- DEED VOL. 235 PAGE 176
- PLAT VOL. 14 PAGE 991
- PLAT VOL. 17 PAGE 853
- PLAT VOL. 12 PAGE 986

BEARINGS FROM PLAT VOL 12 PAGE 986

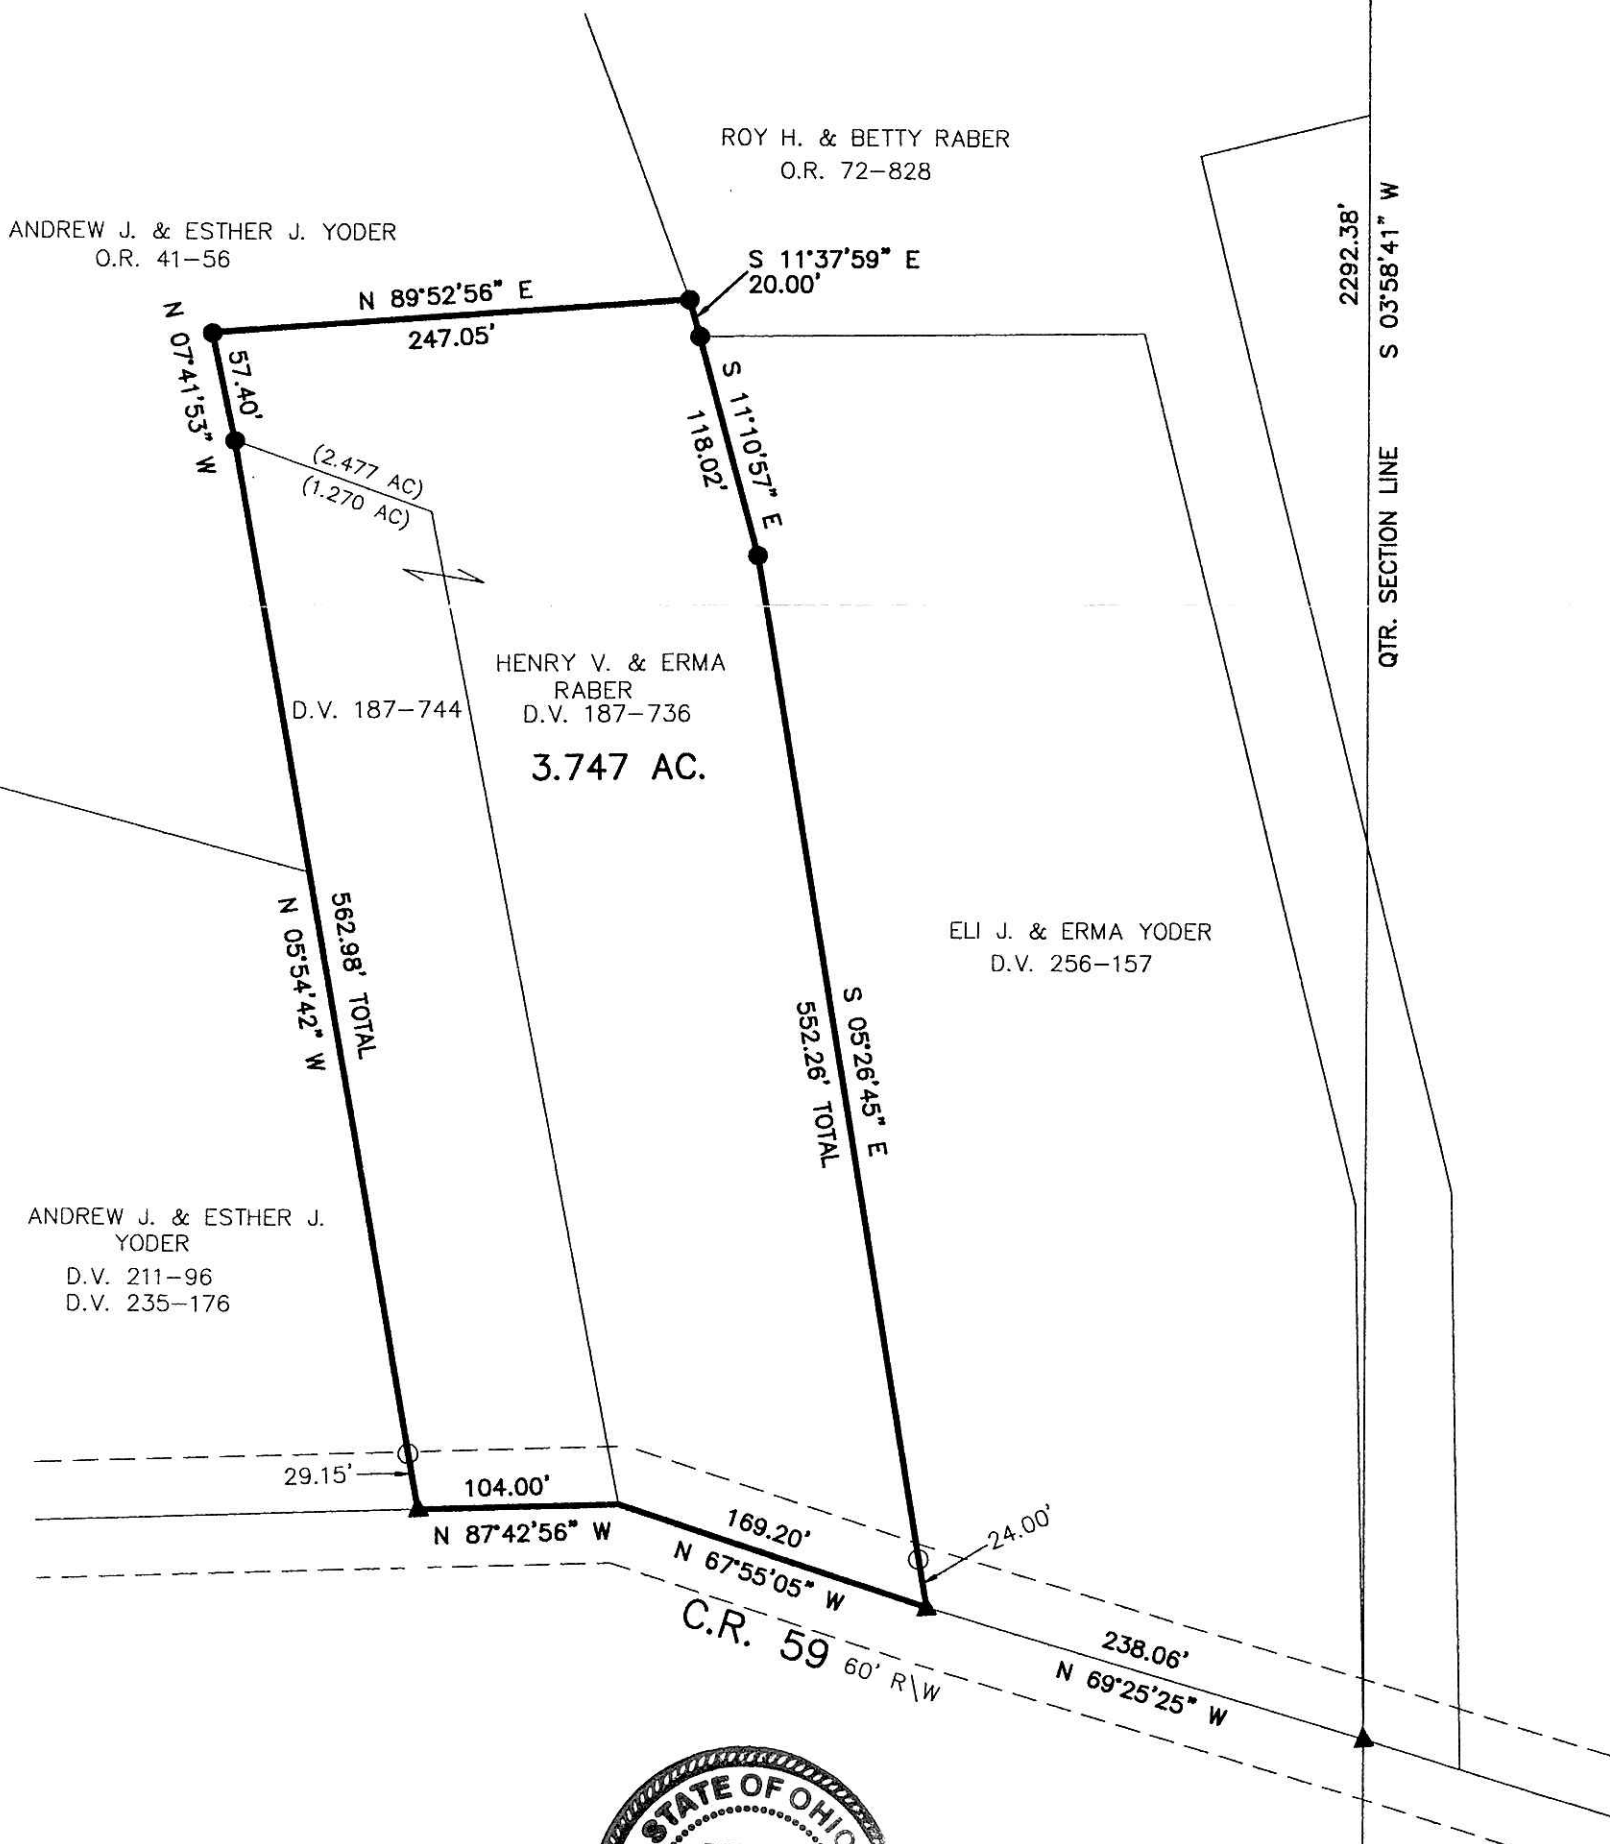

I CERTIFY THIS SURVEY TO BE CORRECT TO THE BEST OF MY KNOWLEDGE.

Donald C. Baker
DONALD C. BAKER P.S. 6938
DATE: APRIL 22, 2005



DONALD C. BAKER SURVEYING
138 N. CLAY ST.
MILLERSBURG, OHIO, 44654
PH. 330-674-4788
FAX. 330-674-6027

PLAT APPROVED

5/23/2005