

VOL 0019 PAGE 429

CLARK TOWNSHIP
N.W. QTR. SECTION 15
T-8 N; R-4 W
HOLMES COUNTY, OHIO


SURVEYED FOR: EDWARD TROYER

200500037244
Filed for Record in
HOLMES COUNTY, OH
SALLY MILLER
06-13-2005 At 01:31 pm.
SMALL PLAT 40.00
OR Book 19 Page 429 - 429
ORV 180 page 2892

REFERENCES

- DEED VOL. 219 PAGE 170
- DEED VOL. 260 PAGE 27
- DEED VOL. 263 PAGE 772
- PLAT VOL. 14 PAGE 213
- PLAT VOL. 14 PAGE 460


BEARINGS FROM PLAT VOL 14 PAGE 213

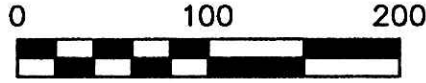

SCALE: 1"=100'

- 5/8" REBAR FOUND
UNLESS OTHERWISE NOTED
- STONE FOUND
- 5/8" REBAR WITH I.D. CAP SET
I.D. CAP MARKED "BAKER 6938"

200500037244
PAUL A
MILLER LAW
MILLERSBURG, OH

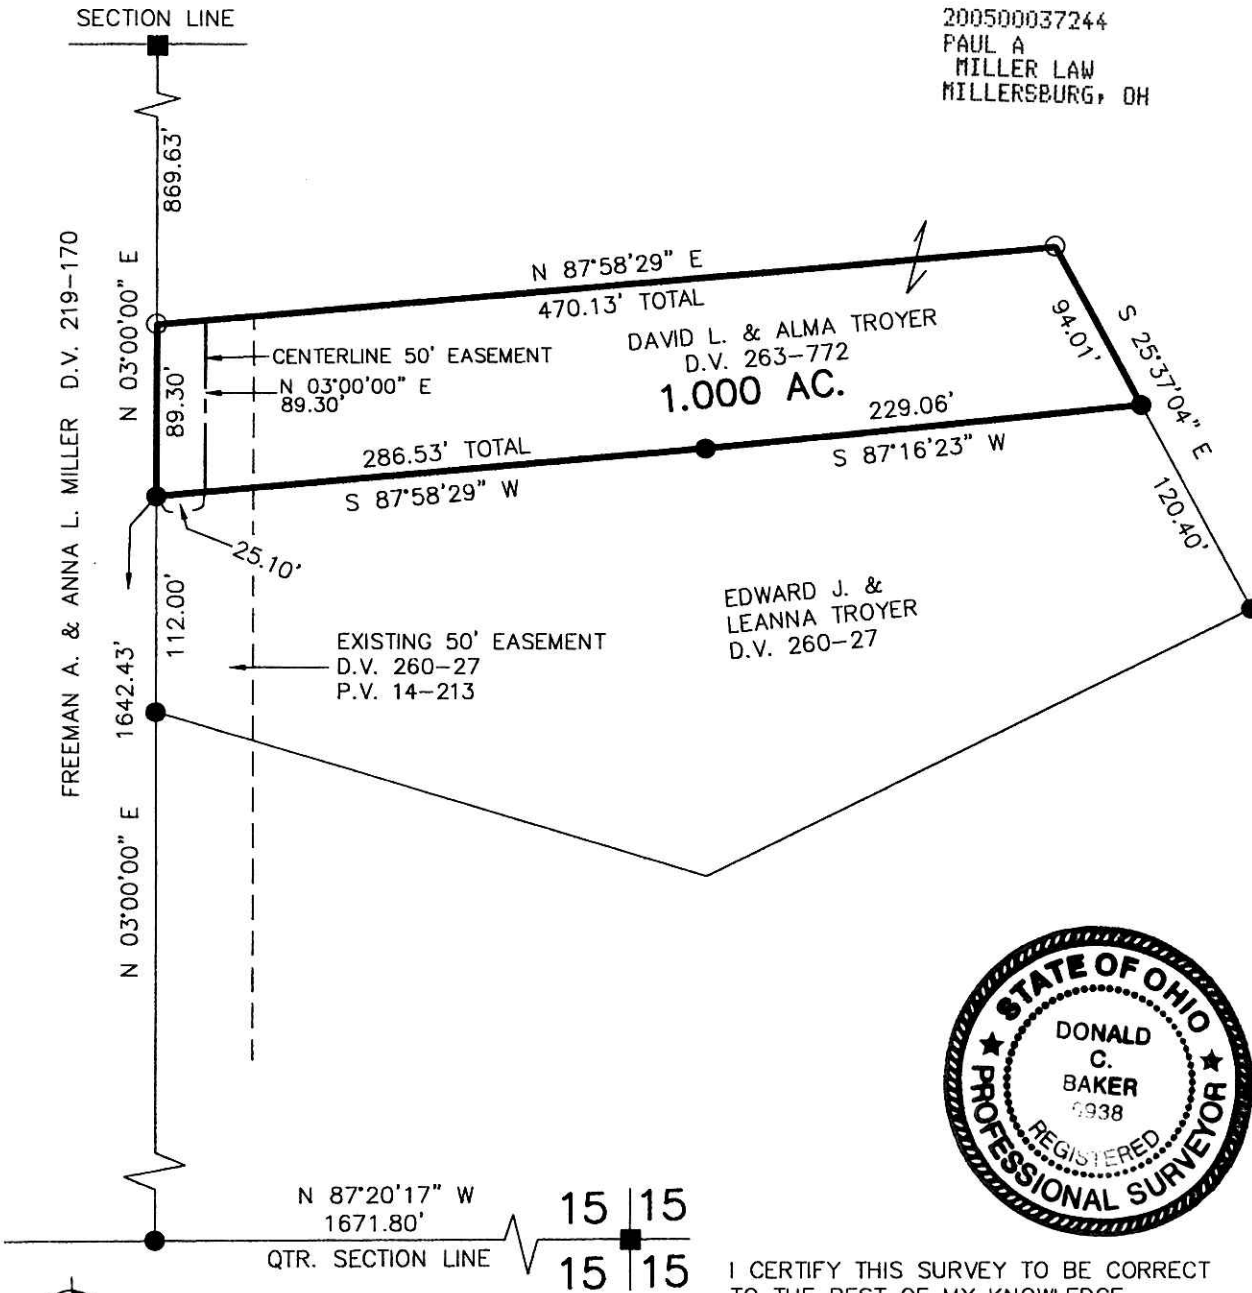

I CERTIFY THIS SURVEY TO BE CORRECT
TO THE BEST OF MY KNOWLEDGE.

Donald C Baker

DONALD C. BAKER P.S. 6938

DATE: APRIL 26, 2005

KES\ERZ

File Name: WORK2\S-236-05

DONALD C. BAKER SURVEYING
138 N. CLAY ST.
MILLERSBURG, OHIO, 44654
PH. 330-674-4788
FAX. 330-674-6027

PLAT APPROVED

6/7/2005-b