

HARDY TOWNSHIP
N.W. QTR. SECTION 14
T-9 N; R-6 W
HOLMES COUNTY, OHIO



SURVEYED FOR: MAURICE MILLER

REFERENCES:

- DEED VOL. 196 PAGE 373
- DEED VOL. 243 PAGE 378
- O.R. VOL. 55 PAGE 260
- O.R. VOL. 66 PAGE 113
- O.R. VOL. 167 PAGE 523
- PLAT VOL. 17 PAGES 466 & 557
- BEARINGS FROM PLAT VOL. 17 PAGE 466

200500037286
CRITCHFIELD...
& JOHNSTON ATTYS
MILLERSBURG, OH

200500037286
Filed for Record in
HOLMES COUNTY, OH
SALLY MILLER
06-14-2005 At 03:57 pm.
SMALL PLAT 40.00
DR Book 19 Page 431 - 431
ORV 180 page 3096 + 3098

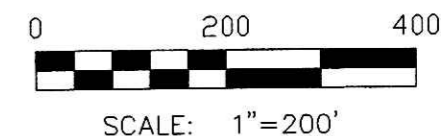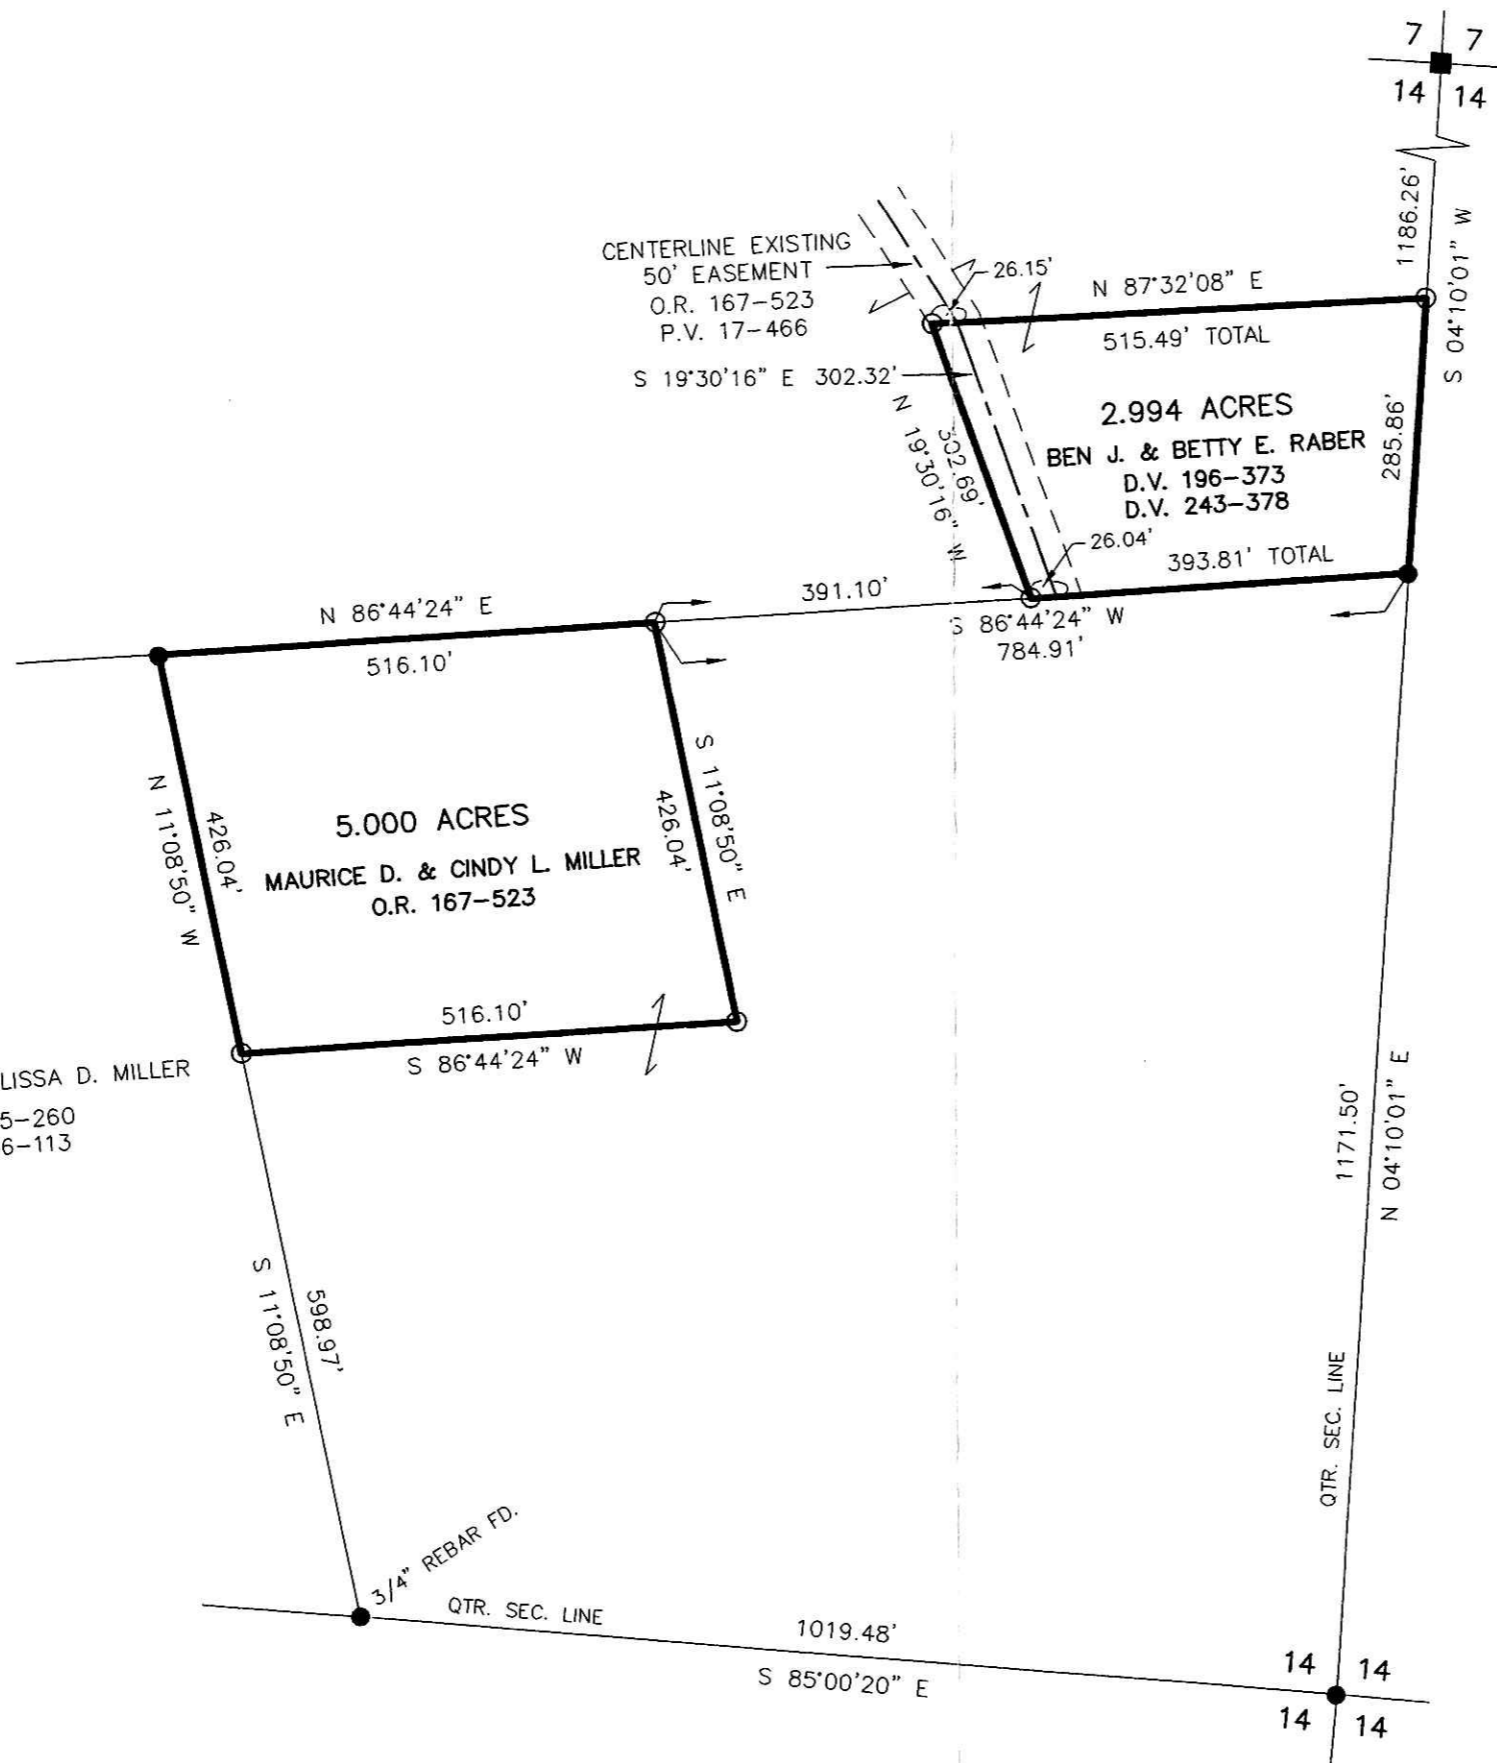

- STONE FOUND
- 5/8" REBAR FOUND
UNLESS OTHERWISE NOTED
- 5/8" REBAR WITH I.D. CAP SET
I.D. CAP MARKED "BAKER 6938"

APPROVED FOR TRANSFER ONLY
NO SUBDIVISION PLAT REQUIRED
(O.R.C. 711.001 & 711.131)
Lot(s) not for building unless
approved by Board of Health.
HOLMES CO. PLANNING COMM.

By Du Date 6/9/05



I CERTIFY THIS SURVEY TO BE CORRECT
TO THE BEST OF MY KNOWLEDGE.

Donald C. Baker
DONALD C. BAKER PS 6938
DATE: DEC. 11, 2003
FDB\AEG
File Name: C:\JOBS\S-888-03\ERZ

DONALD C. BAKER SURVEYING
138 N. CLAY ST.
MILLERSBURG, OH 44654
PH. 330-674-4788
FAX: 330-674-6027

PLAT APPROVED

6/13/2005

Instrument
200500037286 OR
Book Page
19 431