

CLARK TOWNSHIP  
N.W. QTR. SECTION 7  
T-8 N; R-4 W  
HOLMES COUNTY, OHIO

SURVEYED FOR: EDWIN TROYER

REFERENCES:


O.R. VOL. 57 PAGE 421

O.R. VOL. 124 PAGE 92

PLAT VOL. 10 PAGE 361


PLAT VOL. 17 PAGE 611

BEARINGS FROM PLAT VOL. 17 PAGE 611

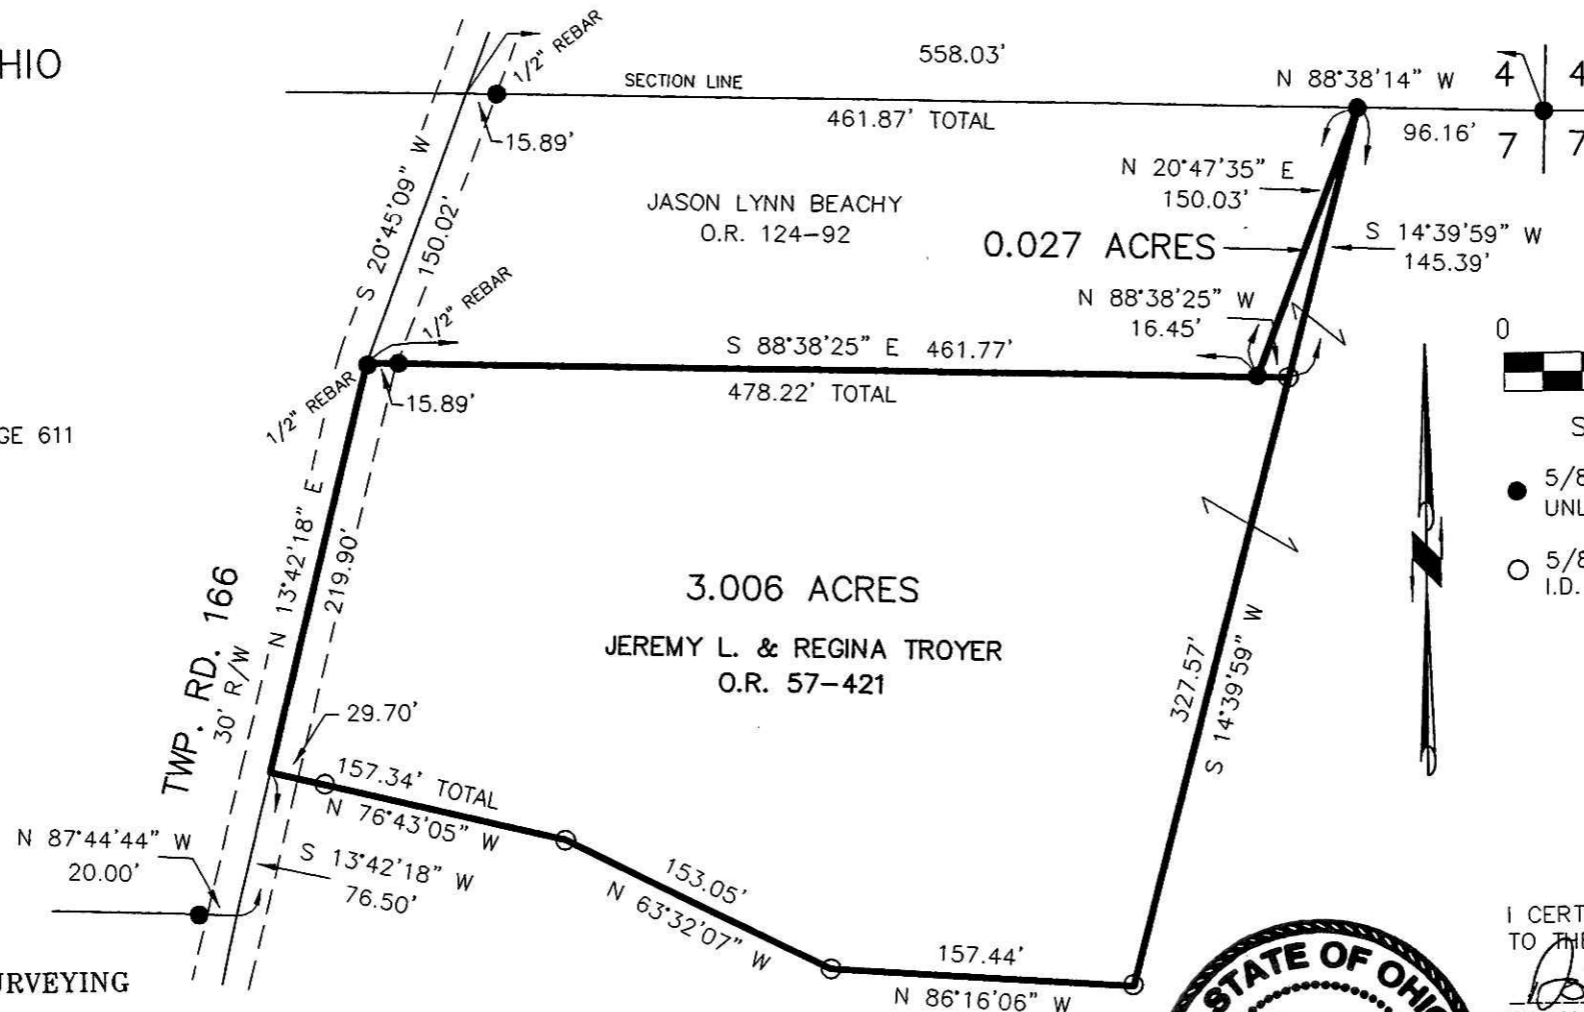

200500037351  
 Filed for Record in  
 HOLMES COUNTY, OH  
 SALLY MILLER  
 06-17-2005 At 12:42 pm.  
 SMALL PLAT 40.00  
 DR Book 19 Page 433 - 433  
 ORV 180 pages 3415+3418

200500037351  
 MILLER MAST & MASON LTD  
 MILLERSBURG, OH 44654

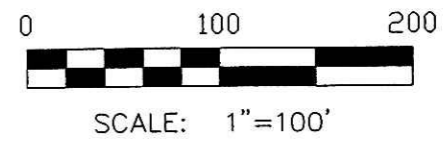



- 5/8" REBAR FOUND  
UNLESS OTHERWISE NOTED
- 5/8" REBAR WITH I.D. CAP SET  
I.D. CAP MARKED "BAKER 6938"

APPROVED FOR TRANSFER ONLY  
 NO SUBDIVISION PLAT REQUIRED  
 (O.R.C. 711.001 & 711.131)  
 Lot(s) not for building unless  
 approved by Board of Health.  
 HOLMES CO. PLANNING COMM.

By mm Date 6/10/05

I CERTIFY THIS SURVEY TO BE CORRECT  
 TO THE BEST OF MY KNOWLEDGE.

Donald C. Baker  
 DONALD C. BAKER PS 6938  
 DATE: MAY 6, 2005  
 FDB\AEG  
 File Name: C:\WORK\S-241-05\ERZ

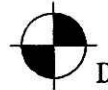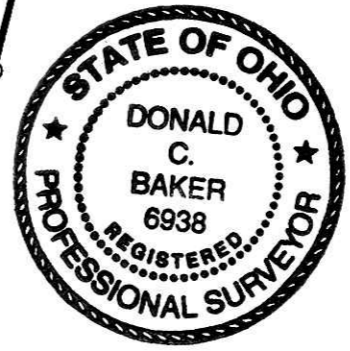

DONALD C. BAKER SURVEYING  
 138 N. CLAY ST.  
 MILLERSBURG, OH 44654  
 PH. 330-674-4788  
 FAX: 330-674-6027

PLAT APPROVED

6/10/2005

Instrument 200500037351 DR Book Page 19 433