

KILLBUCK TOWNSHIP  
S.W. QTR. SECTION 8  
T-8 N; R-7 W  
HOLMES COUNTY, OHIO

SURVEYED FOR: BILL PLANISEK

200500037467  
Filed for Record in  
HOLMES COUNTY, OH  
SALLY MILLER  
06-24-2005 At 11:24 am.  
SMALL PLAT 40.00  
OR Book 19 Page 434 - 434  
OR 181 p 459



SCALE: 1"=200'

- 5/8" REBAR FOUND UNLESS OTHERWISE NOTED
- STONE FOUND


REFERENCES

- DEED VOL. 220 PAGE 124
- DEED VOL. 192 PAGE 598
- DEED VOL. 204 PAGE 212
- O.R. VOL. 180 PAGE 2358
- PLAT VOL. 7 PAGE 433
- PLAT VOL. 8 PAGE 309
- PLAT VOL. 17 PAGE 870
- PLAT VOL. 15 PAGE 156


BEARINGS FROM PLAT VOL 17 PAGE 870

DETAIL:

SCALE: 1"=50'

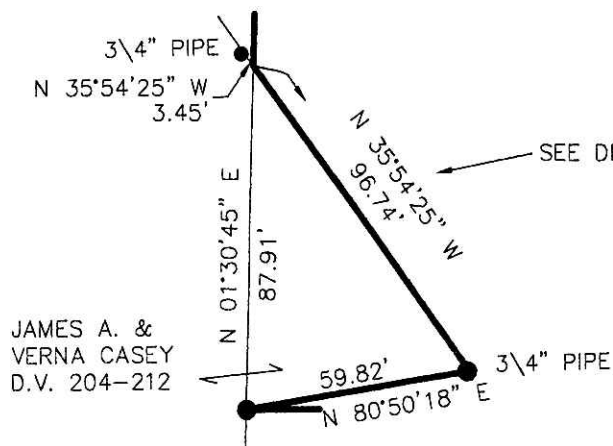

JAMES A. & Verna CASEY  
D.V. 204-212

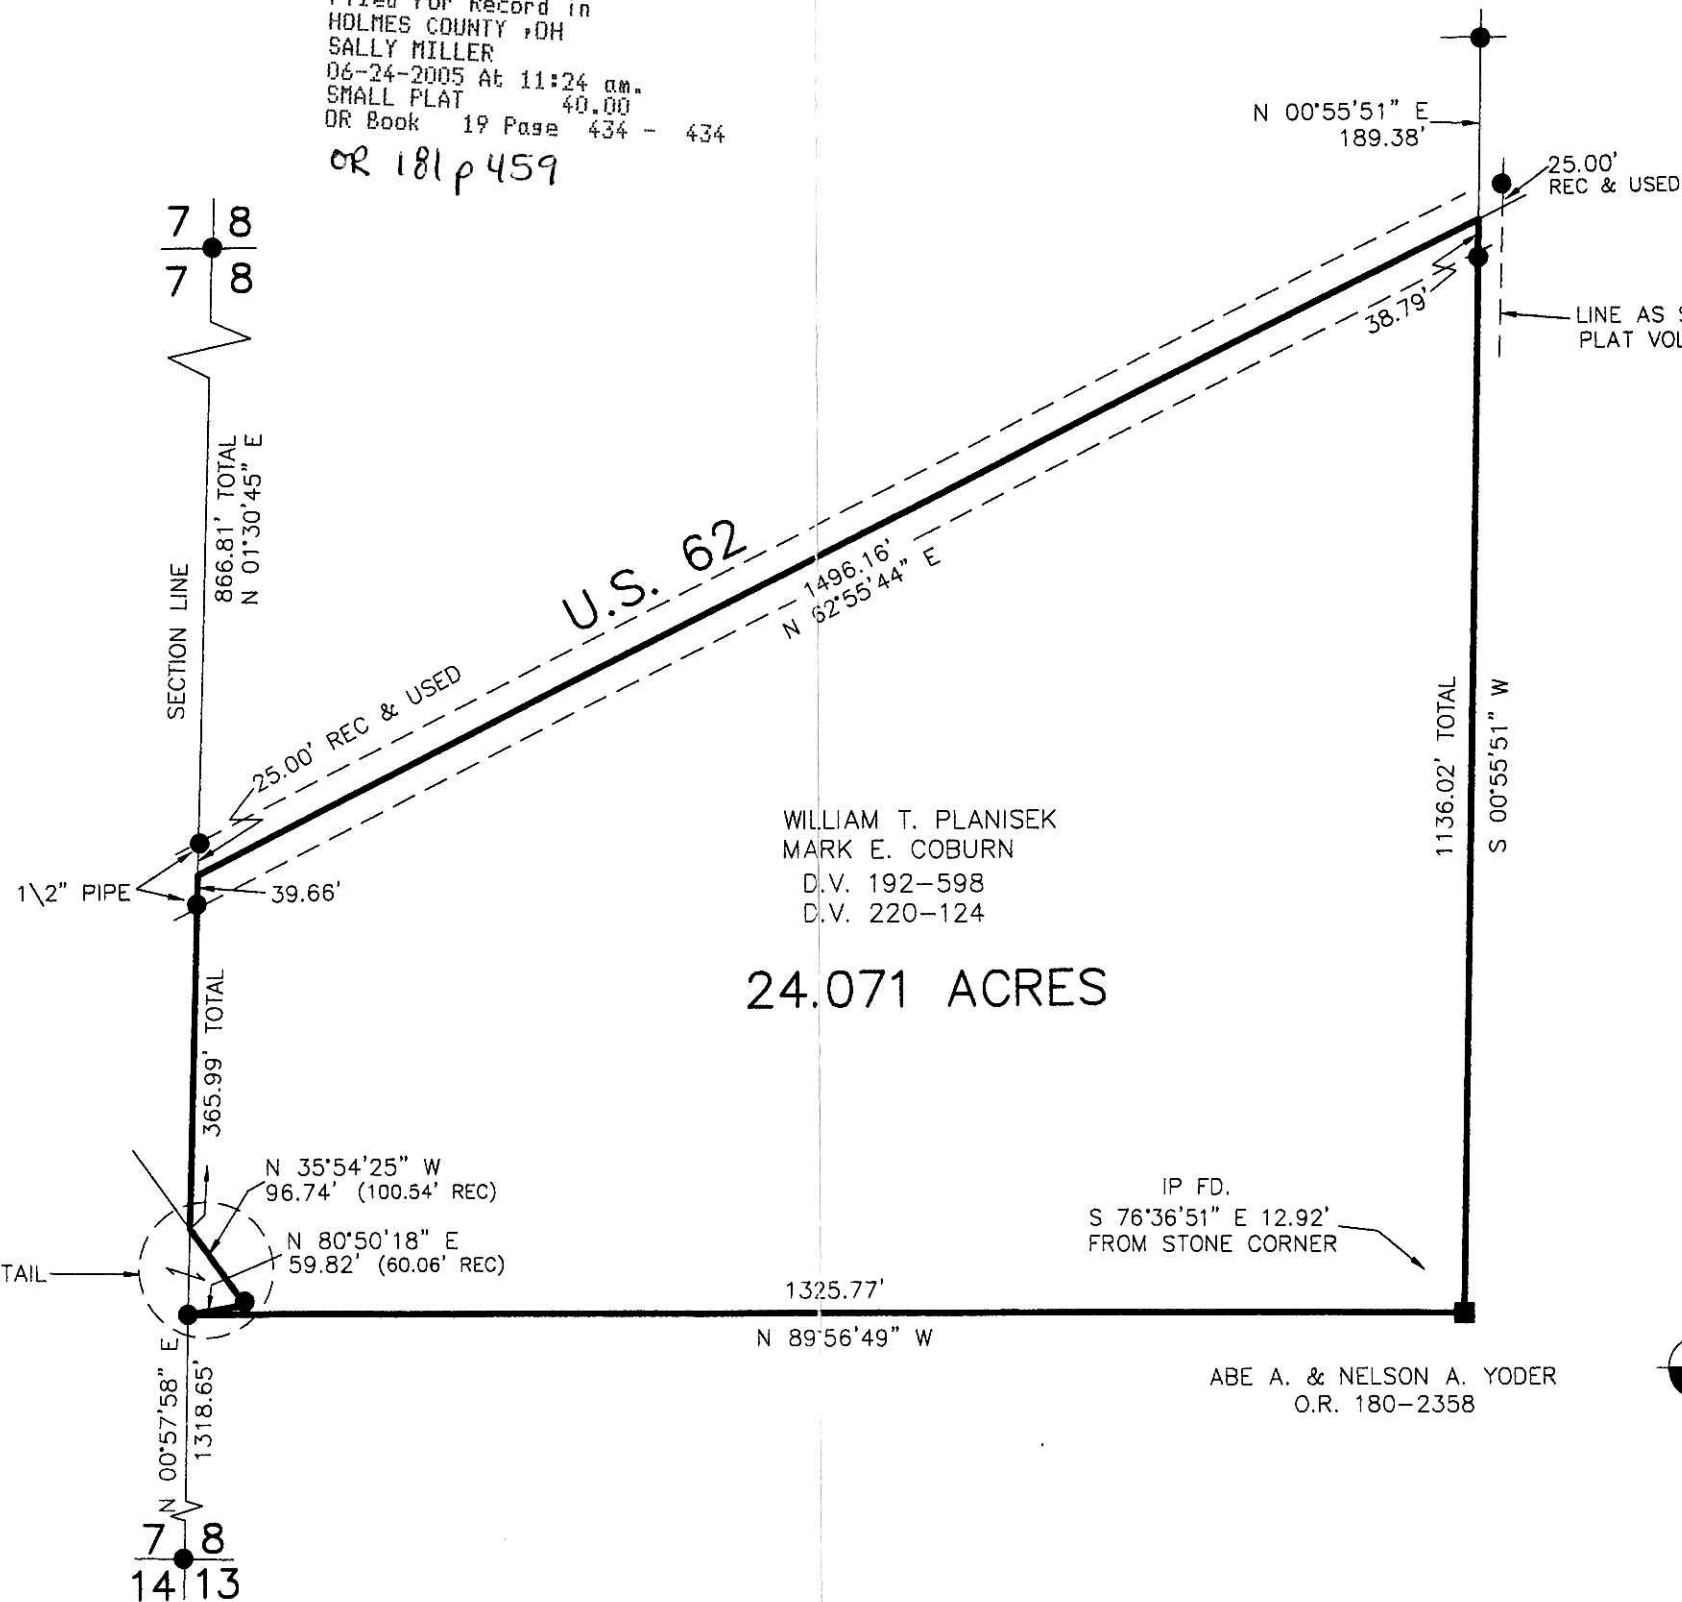

WILLIAM T. PLANISEK  
MARK E. COBURN  
D.V. 192-598  
D.V. 220-124

24.071 ACRES

ABE A. & NELSON A. YODER  
O.R. 180-2358

200500037467  
FRENCH RIDGE  
TITLE  
MILLERSBURG, OH



I CERTIFY THIS SURVEY TO BE CORRECT TO THE BEST OF MY KNOWLEDGE.

*Donald C. Baker*

DONALD C. BAKER P.S. 6938  
DATE: JUNE 7, 2005

FDB\ERZ  
File Name: WORK2\S-352-05



DONALD C. BAKER SURVEYING  
138 N. CLAY ST.  
MILLERSBURG, OHIO, 44654  
PH. 330-674-4788  
FAX. 330-674-6027

PLAT APPROVED

6/21/2005