


SCALE: 1"=200'

- 5/8" REBAR FOUND  
UNLESS OTHERWISE NOTED
- STONE FOUND
- P.K. NAIL FOUND
- 5/8" REBAR WITH I.D. CAP SET  
I.D. CAP MARKED "BAKER 6938"

REFERENCES  
 DEED VOL. 231 PAGE 66  
 O.R. VOL. 157 PAGE 72  
 O.R. VOL. 93 PAGE 242  
 O.R. VOL. 63 PAGE 622  
 PLAT VOL. 17 PAGE 202  
 PLAT VOL. 17 PAGE 714  
 PLAT VOL. 11 PAGE 75  
 PLAT VOL. 10 PAGE 50  
 BEARINGS FROM PLAT VOL 11 PAGE 75

MECHANIC TOWNSHIP  
 3RD. QTR., LOTS 3 & 4  
 T-8 N; R-6 W  
 HOLMES COUNTY, OHIO

SURVEYED FOR: HENRY M. WENGERD

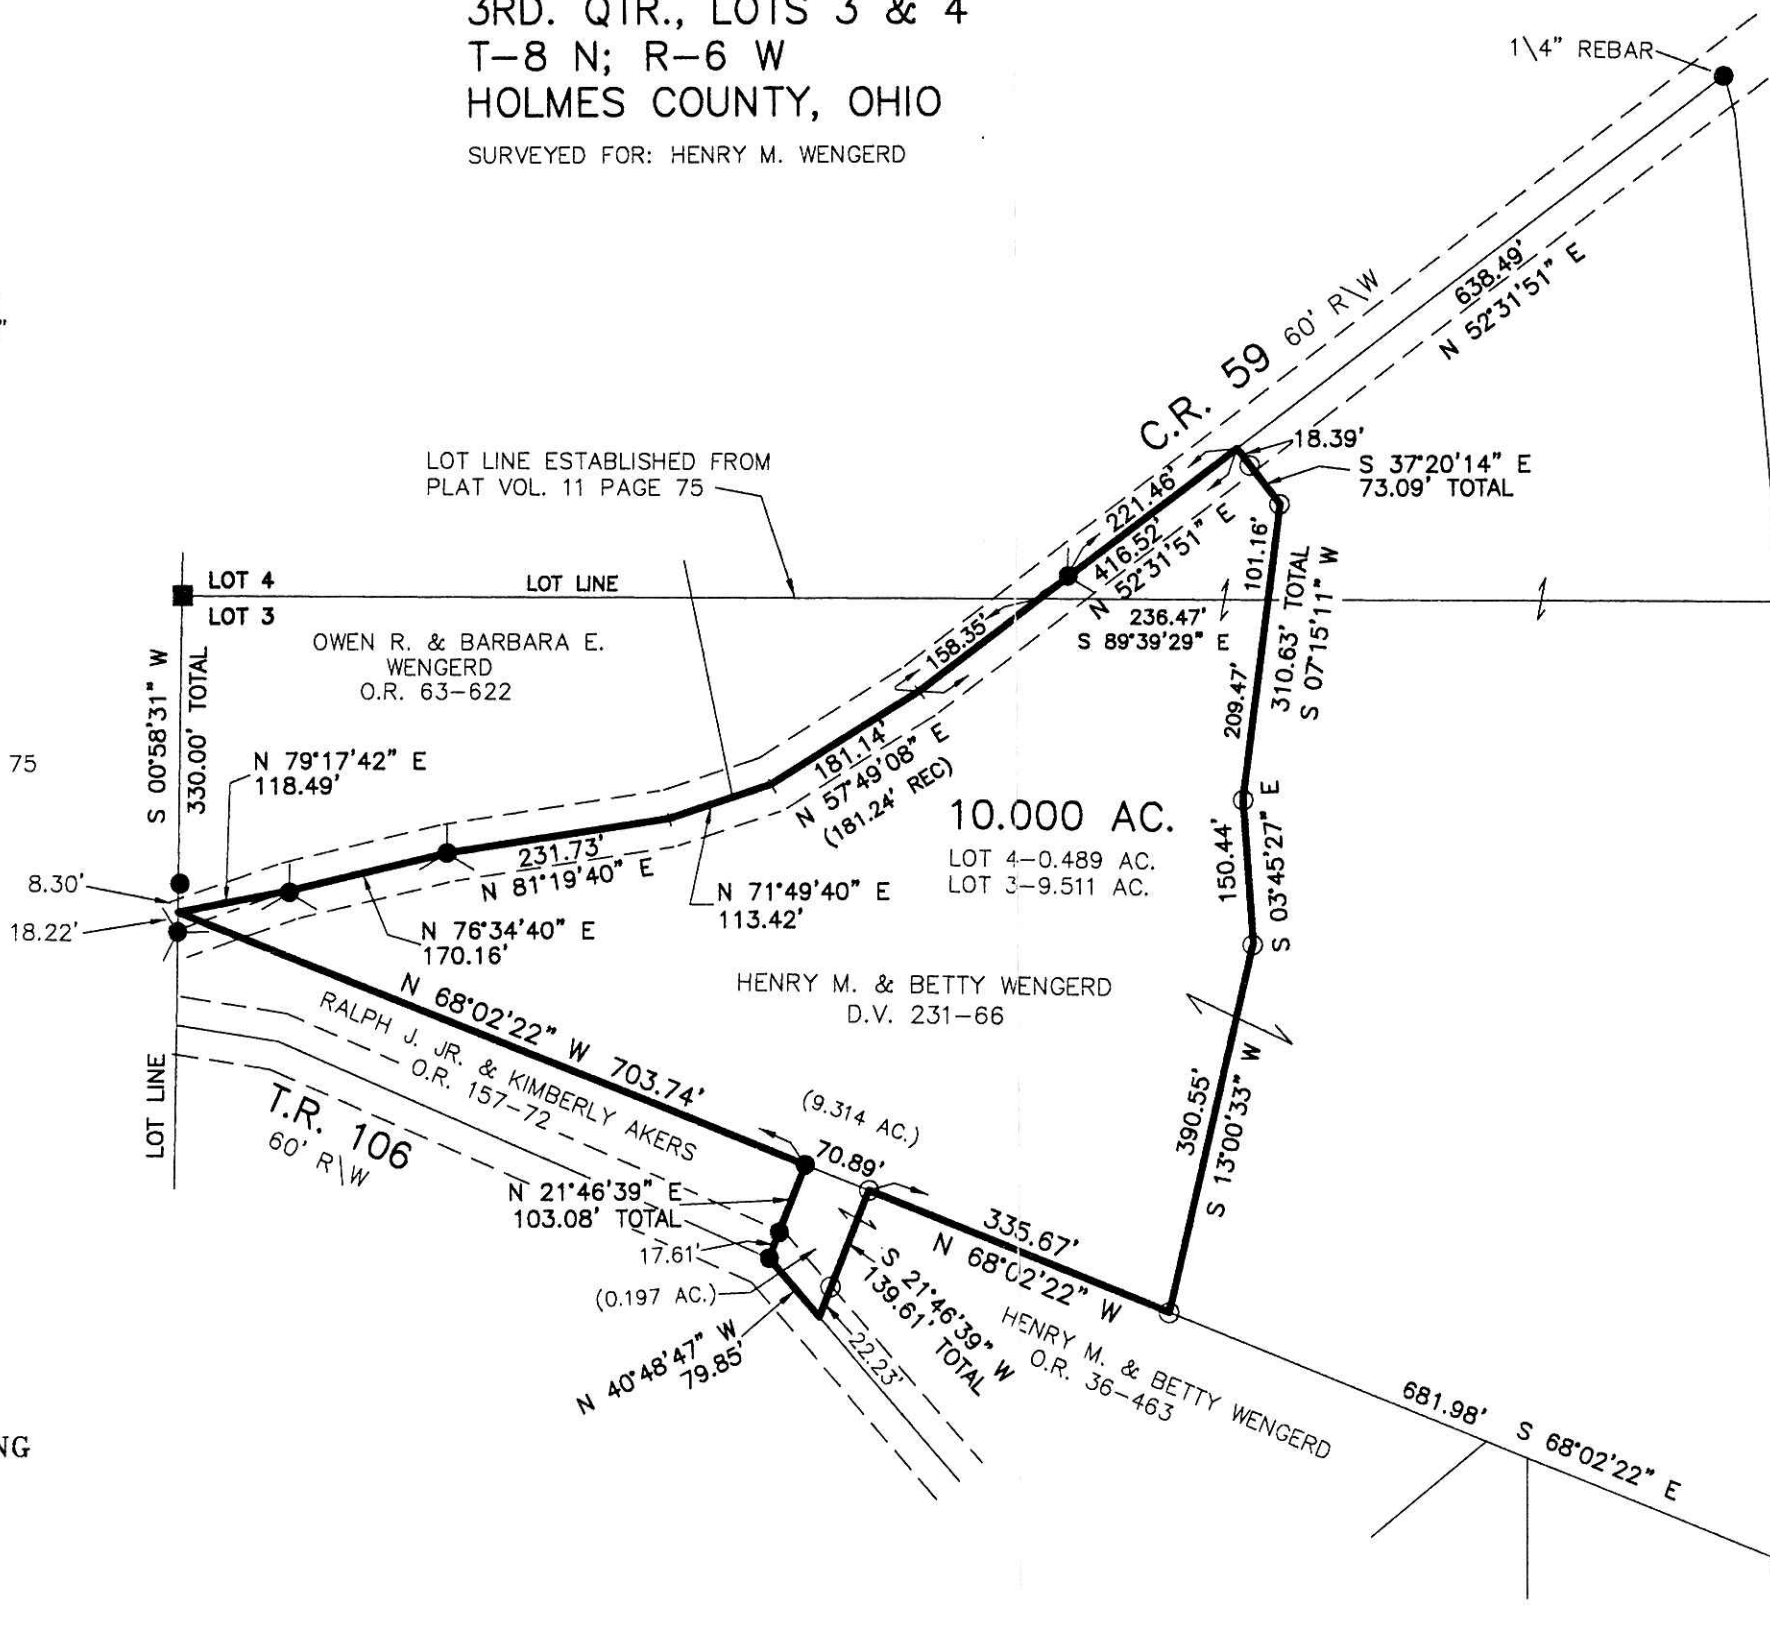

200500037484  
 Filed for Record in  
 HOLMES COUNTY, OH  
 SALLY MILLER  
 06-27-2005 At 09:09 am.  
 SMALL PLAT 40.00  
 DR Book 19 Page 435 - 435  
 ORV 181 page 511

200500037484  
 MILLER MAST  
 & MASON ATTYS  
 MILLERSBURG, OH

PLAT APPROVED

6/22/2005



I CERTIFY THIS SURVEY TO BE CORRECT TO THE BEST OF MY KNOWLEDGE.

*Donald C. Baker*  
 DONALD C. BAKER P.S. 6938  
 DATE: FEB. 25, 2004  
 REVISED: MARCH 24, 2005

KES\ERZ  
 File Name: WORK2\S-83-04  
 S-78-05

Instrument DR 19 435 Book Page

DONALD C. BAKER SURVEYING  
 138 N. CLAY ST.  
 MILLERSBURG, OHIO, 44654  
 PH. 330-674-4788  
 FAX. 330-674-6027