

WALNUT CREEK TOWNSHIP
 N.W. QTR. SECTION 5
 T-9 N; R-4 W
 HOLMES COUNTY, OHIO

SURVEYED FOR: IDA LITTLE

Instrument 200500037618 OR Book Page 19 442


200500037618
 Filed for Record in
 HOLMES COUNTY, OH
 SALLY MILLER
 06-30-2005 At 11:15 am.
 SMALL PLAT 40.00
 OR Book 19 Page 442 - 442
 OR 181p 1093

REFERENCES:


- DEED VOL. 127 PAGE 226
- DEED VOL. 166 PAGE 91
- DEED VOL. 274 PAGE 327
- O.R. VOL. 63 PAGE 863
- O.R. VOL. 148 PAGE 626
- O.R. VOL. 168 PAGE 1219

- PLAT VOL. 6 PAGE 63
- PLAT VOL. 8 PAGE 832
- PLAT VOL. 12 PAGES 723 & 737
- PLAT VOL. 15 PAGE 99
- PLAT VOL. 16 PAGES 402 & 403

BEARINGS FROM PLAT VOL. 16 PAGE 403

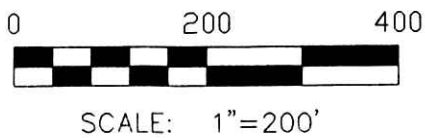

- STONE FOUND
- 5/8" REBAR FOUND UNLESS OTHERWISE NOTED
- 5/8" REBAR WITH I.D. CAP SET I.D. CAP MARKED "BAKER 6938"

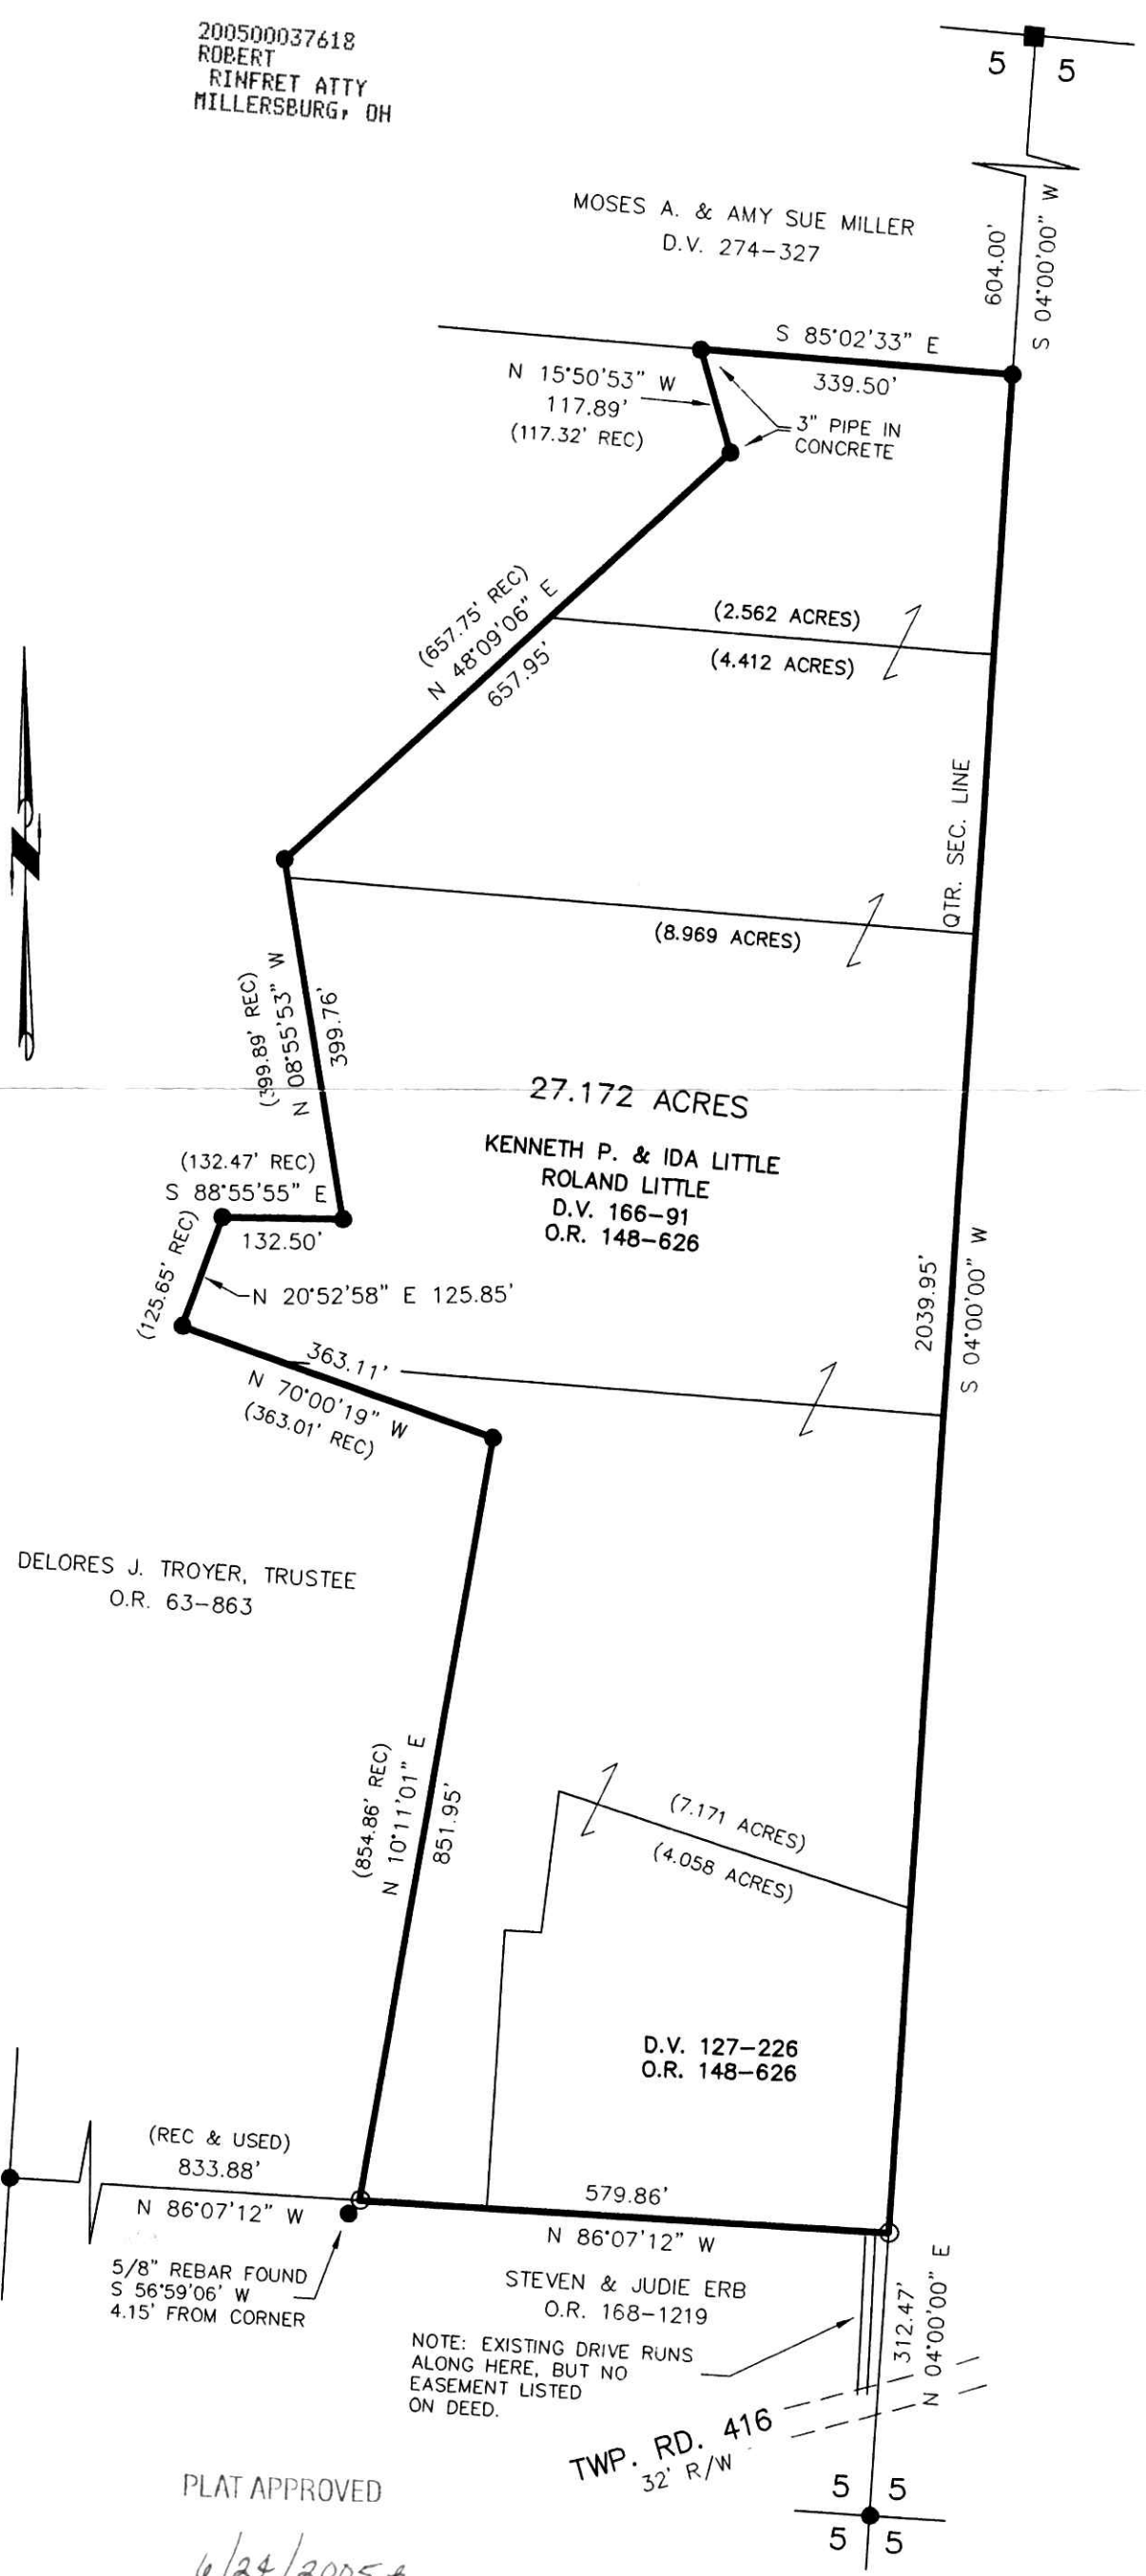

200500037618
 ROBERT
 RINFRET ATTY
 MILLERSBURG, OH

MOSES A. & AMY SUE MILLER
 D.V. 274-327

N 15°50'53" W
 117.89'
 (117.32' REC)

S 85°02'33" E

339.50'

3" PIPE IN CONCRETE

(657.75' REC)
 N 48°09'06" E
 657.95'

(2.562 ACRES)

(4.412 ACRES)

(8.969 ACRES)

27.172 ACRES

KENNETH P. & IDA LITTLE
 ROLAND LITTLE
 D.V. 166-91
 O.R. 148-626

(399.89' REC)
 N 08°55'53" W
 399.76'

(132.47' REC)
 S 88°55'55" E
 132.50'

(125.65' REC)

N 20°52'58" E 125.85'

N 70°00'19" W
 (363.01' REC)
 363.11'

DELORES J. TROYER, TRUSTEE
 O.R. 63-863

(854.86' REC)
 N 10°11'01" E
 851.95'

(7.171 ACRES)

(4.058 ACRES)

D.V. 127-226
 O.R. 148-626

(REC & USED)
 833.88'

N 86°07'12" W

5/8" REBAR FOUND
 S 56°59'06" W
 4.15' FROM CORNER

STEVEN & JUDIE ERB
 O.R. 168-1219

NOTE: EXISTING DRIVE RUNS
 ALONG HERE, BUT NO
 EASEMENT LISTED
 ON DEED.

TWP. RD. 416
 32' R/W

312.47'
 N 04°00'00" E



I CERTIFY THIS SURVEY TO BE CORRECT TO THE BEST OF MY KNOWLEDGE.

Donald C. Baker
 DONALD C. BAKER PS 6938
 DATE: JUNE 17, 2005
 FDB\JDD-ALG
 File Name: C:\WORK\S-379-05\ERZ



DONALD C. BAKER SURVEYING
 138 N. CLAY ST.
 MILLERSBURG, OH 44654
 PH. 330-674-4788
 FAX: 330-674-6027

PLAT APPROVED

6/24/2005