
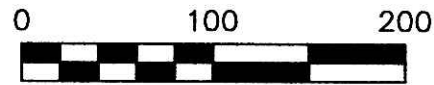


BERLIN TOWNSHIP  
 4TH. QTR., LOT 19  
 T-9 N; R-6 W  
 HOLMES COUNTY, OHIO  
 SURVEYED FOR: ADA WENGERD

Instrument Book Page  
 200500037702 DR 19 445

200500037702  
 Filed for Record in  
 HOLMES COUNTY, OH  
 SALLY MILLER  
 07-05-2005 At 02:35 pm.  
 SMALL PLAT 40.00  
 DR Book 19 Page 445 - 445  
 ORV 181 page 1581

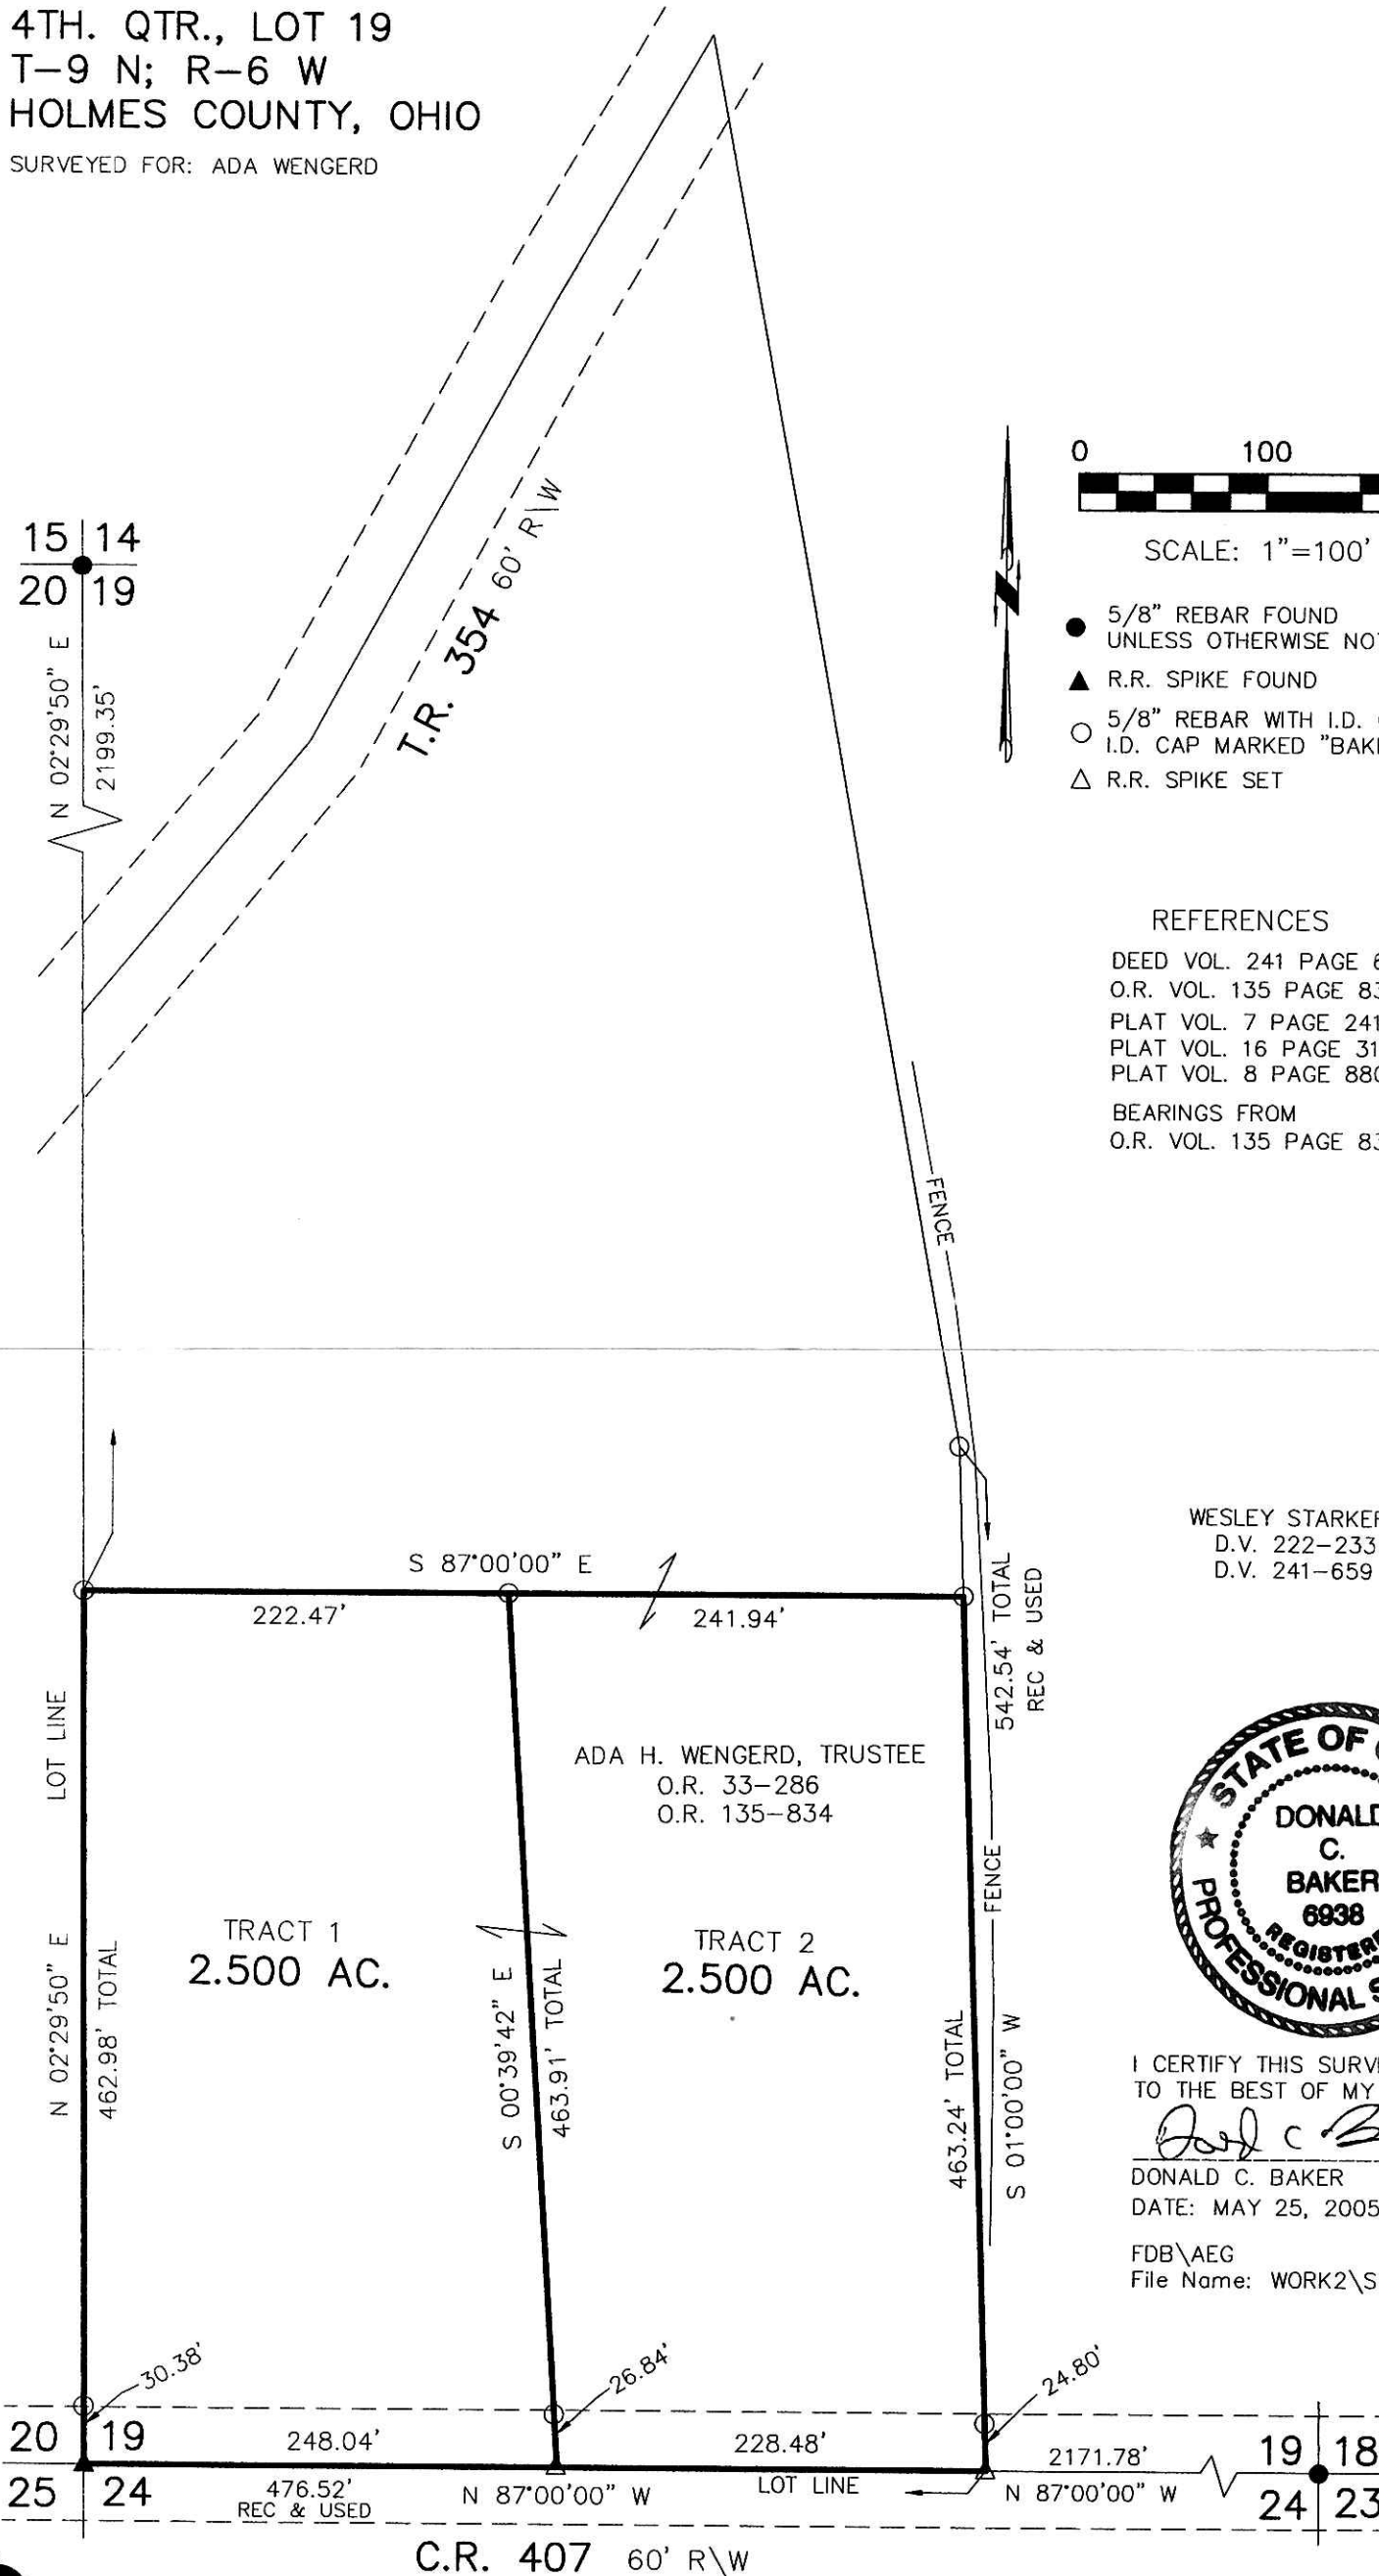

SCALE: 1"=100'

- 5/8" REBAR FOUND UNLESS OTHERWISE NOTED
- ▲ R.R. SPIKE FOUND
- 5/8" REBAR WITH I.D. CAP SET I.D. CAP MARKED "BAKER 6938"
- △ R.R. SPIKE SET

REFERENCES

- DEED VOL. 241 PAGE 659
- O.R. VOL. 135 PAGE 834
- PLAT VOL. 7 PAGE 241
- PLAT VOL. 16 PAGE 314
- PLAT VOL. 8 PAGE 880
- BEARINGS FROM O.R. VOL. 135 PAGE 834

WESLEY STARKER  
 D.V. 222-233  
 D.V. 241-659



I CERTIFY THIS SURVEY TO BE CORRECT TO THE BEST OF MY KNOWLEDGE.

*Donald C. Baker*

DONALD C. BAKER P.S. 6938  
 DATE: MAY 25, 2005

FDB\AEG  
 File Name: WORK2\S-289-05

DONALD C. BAKER SURVEYING  
 138 N. CLAY ST.  
 MILLERSBURG, OHIO, 44654  
 PH. 330-674-4788  
 FAX. 330-674-6027

200500037702  
 MILLER, MAST & MASON  
 11 S MONROE ST  
 MILLERSBURG, OH 44654

PLAT APPROVED

6/27/2005