

KNOX TOWNSHIP
1ST. QTR., LOTS 7 & 8
T-9 N; R-9 W
HOLMES COUNTY, OHIO

SURVEYED FOR: GARY MAST


REFERENCES:

DEED VOL. 171 PAGE 559
DEED VOL. 259 PAGE 894
DEED VOL. 262 PAGE 196
O.R. VOL. 25 PAGE 867
O.R. VOL. 31 PAGE 619

200500037731
FRENCH RIDGE
TITLE
MILLERSBURG, OH

PLAT VOL. 6 PAGE 164
PLAT VOL. 7 PAGES 48 & 630
PLAT VOL. 18 PAGE 553
BEARINGS FROM PLAT VOL. 6 PAGE 164

200500037731
Filed for Record in
HOLMES COUNTY, OH
SALLY MILLER
07-06-2005 At 03:39 pm.
SMALL PLAT 40.00
OR Book 19 Page 446 - 446
ORV 181 page 1700

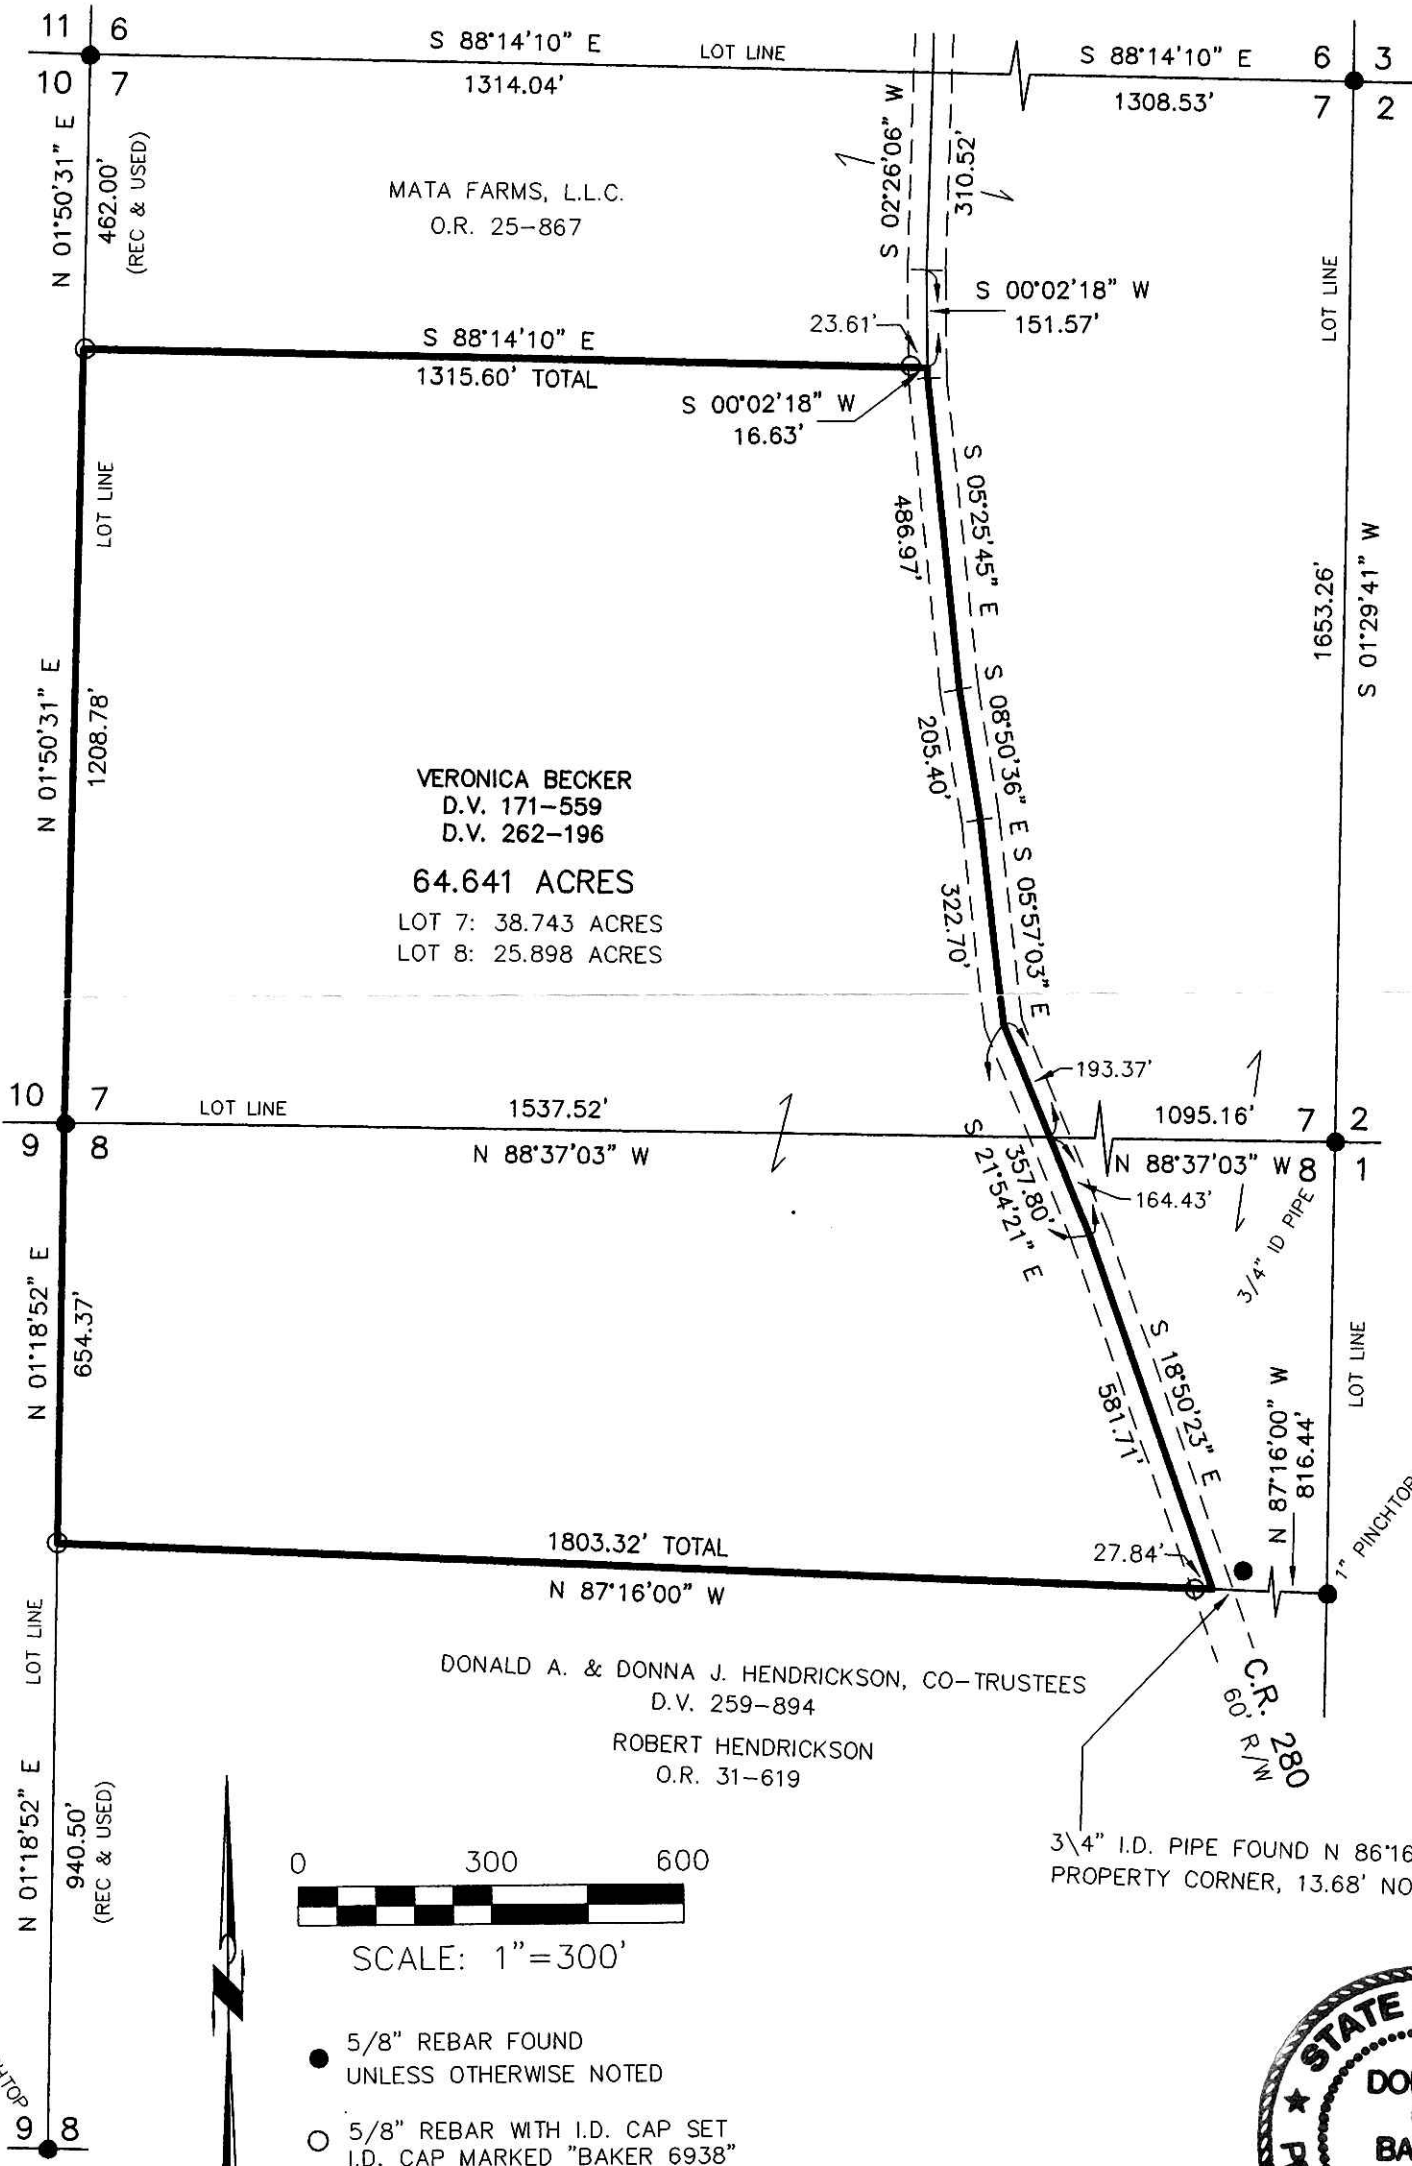


3/4" I.D. PIPE FOUND N 86°16'46" W 794.06' FROM PROPERTY CORNER, 13.68' NORTH OF LINE



I CERTIFY THIS SURVEY TO BE CORRECT TO THE BEST OF MY KNOWLEDGE.

Donald C. Baker
DONALD C. BAKER PS 6938
DATE: JUNE 7, 2005
KES\ALG
File Name: C:\WORK\S-197-05\ERZ

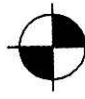 DONALD C. BAKER SURVEYING
138 N. CLAY ST.
MILLERSBURG, OH 44654
PH. 330-674-4788
FAX: 330-674-6027

PLAT APPROVED

6/30/2005