

APPROVED FOR TRANSFER ONLY  
 NO SUBDIVISION PLAT REQUIRED  
 (O.R.C. 711.001 & 711.131)  
 Lot(s) not for building unless  
 approved by Board of Health.  
 HOLMES CO. PLANNING COMM.  
 By      Date 7/6/05


MONROE TOWNSHIP  
 1ST. QTR., LOT 21  
 T-9 N; R-8 W  
 HOLMES COUNTY, OHIO

SURVEYED FOR: DENVER CONNER

200500037773  
 Filed for Record in  
 HOLMES COUNTY, OH  
 SALLY MILLER  
 07-08-2005 At 01:44 pm.  
 SMALL PLAT 40.00  
 OR Book 19 Page 448 - 448  
 crv 181 pages 2130/2134/2138/2142

200500037773  
 CRITCHFIELD...  
 & JOHNSTON ATTYS  
 MILLERSBURG, OH

2152

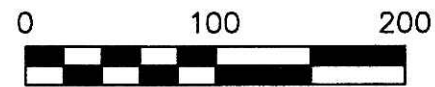

SCALE: 1"=100'

- 5/8" REBAR FOUND UNLESS OTHERWISE NOTED
- ▲ R.R. SPIKE FOUND
- 5/8" REBAR WITH I.D. CAP SET I.D. CAP MARKED "BAKER 6938"
- △ R.R. SPIKE SET



I CERTIFY THIS SURVEY TO BE CORRECT TO THE BEST OF MY KNOWLEDGE.

*Donald C. Baker*


DONALD C. BAKER P.S. 6938  
 DATE: MAY 19, 2005

KES\AEG  
 File Name: WORK2\S-561-04  
 INV: S-337-05

DONALD C. BAKER SURVEYING  
 138 N. CLAY ST.  
 MILLERSBURG, OHIO, 44654  
 PH. 330-674-4788  
 FAX. 330-674-6027

REFERENCES

- DEED VOL. 194 PAGE 795
- DEED VOL. 249 PAGE 300
- DEED VOL. 265 PAGE 222
- DEED VOL. 133 PAGE 21
- DEED VOL. 33 PAGE 24
- O.R. VOL. 27 PAGE 61
- O.R. VOL. 42 PAGE 502
- PLAT VOL. 17 PAGE 15
- PLAT VOL. 14 PAGE 557
- PLAT VOL. 14 PAGE 896
- PLAT VOL. 3 PAGE 48 B
- SURVEY BY RAY GASBARRE  
 DATED: 1-7-65
- BEARINGS FROM  
 PLAT VOL. 14 PAGE 896

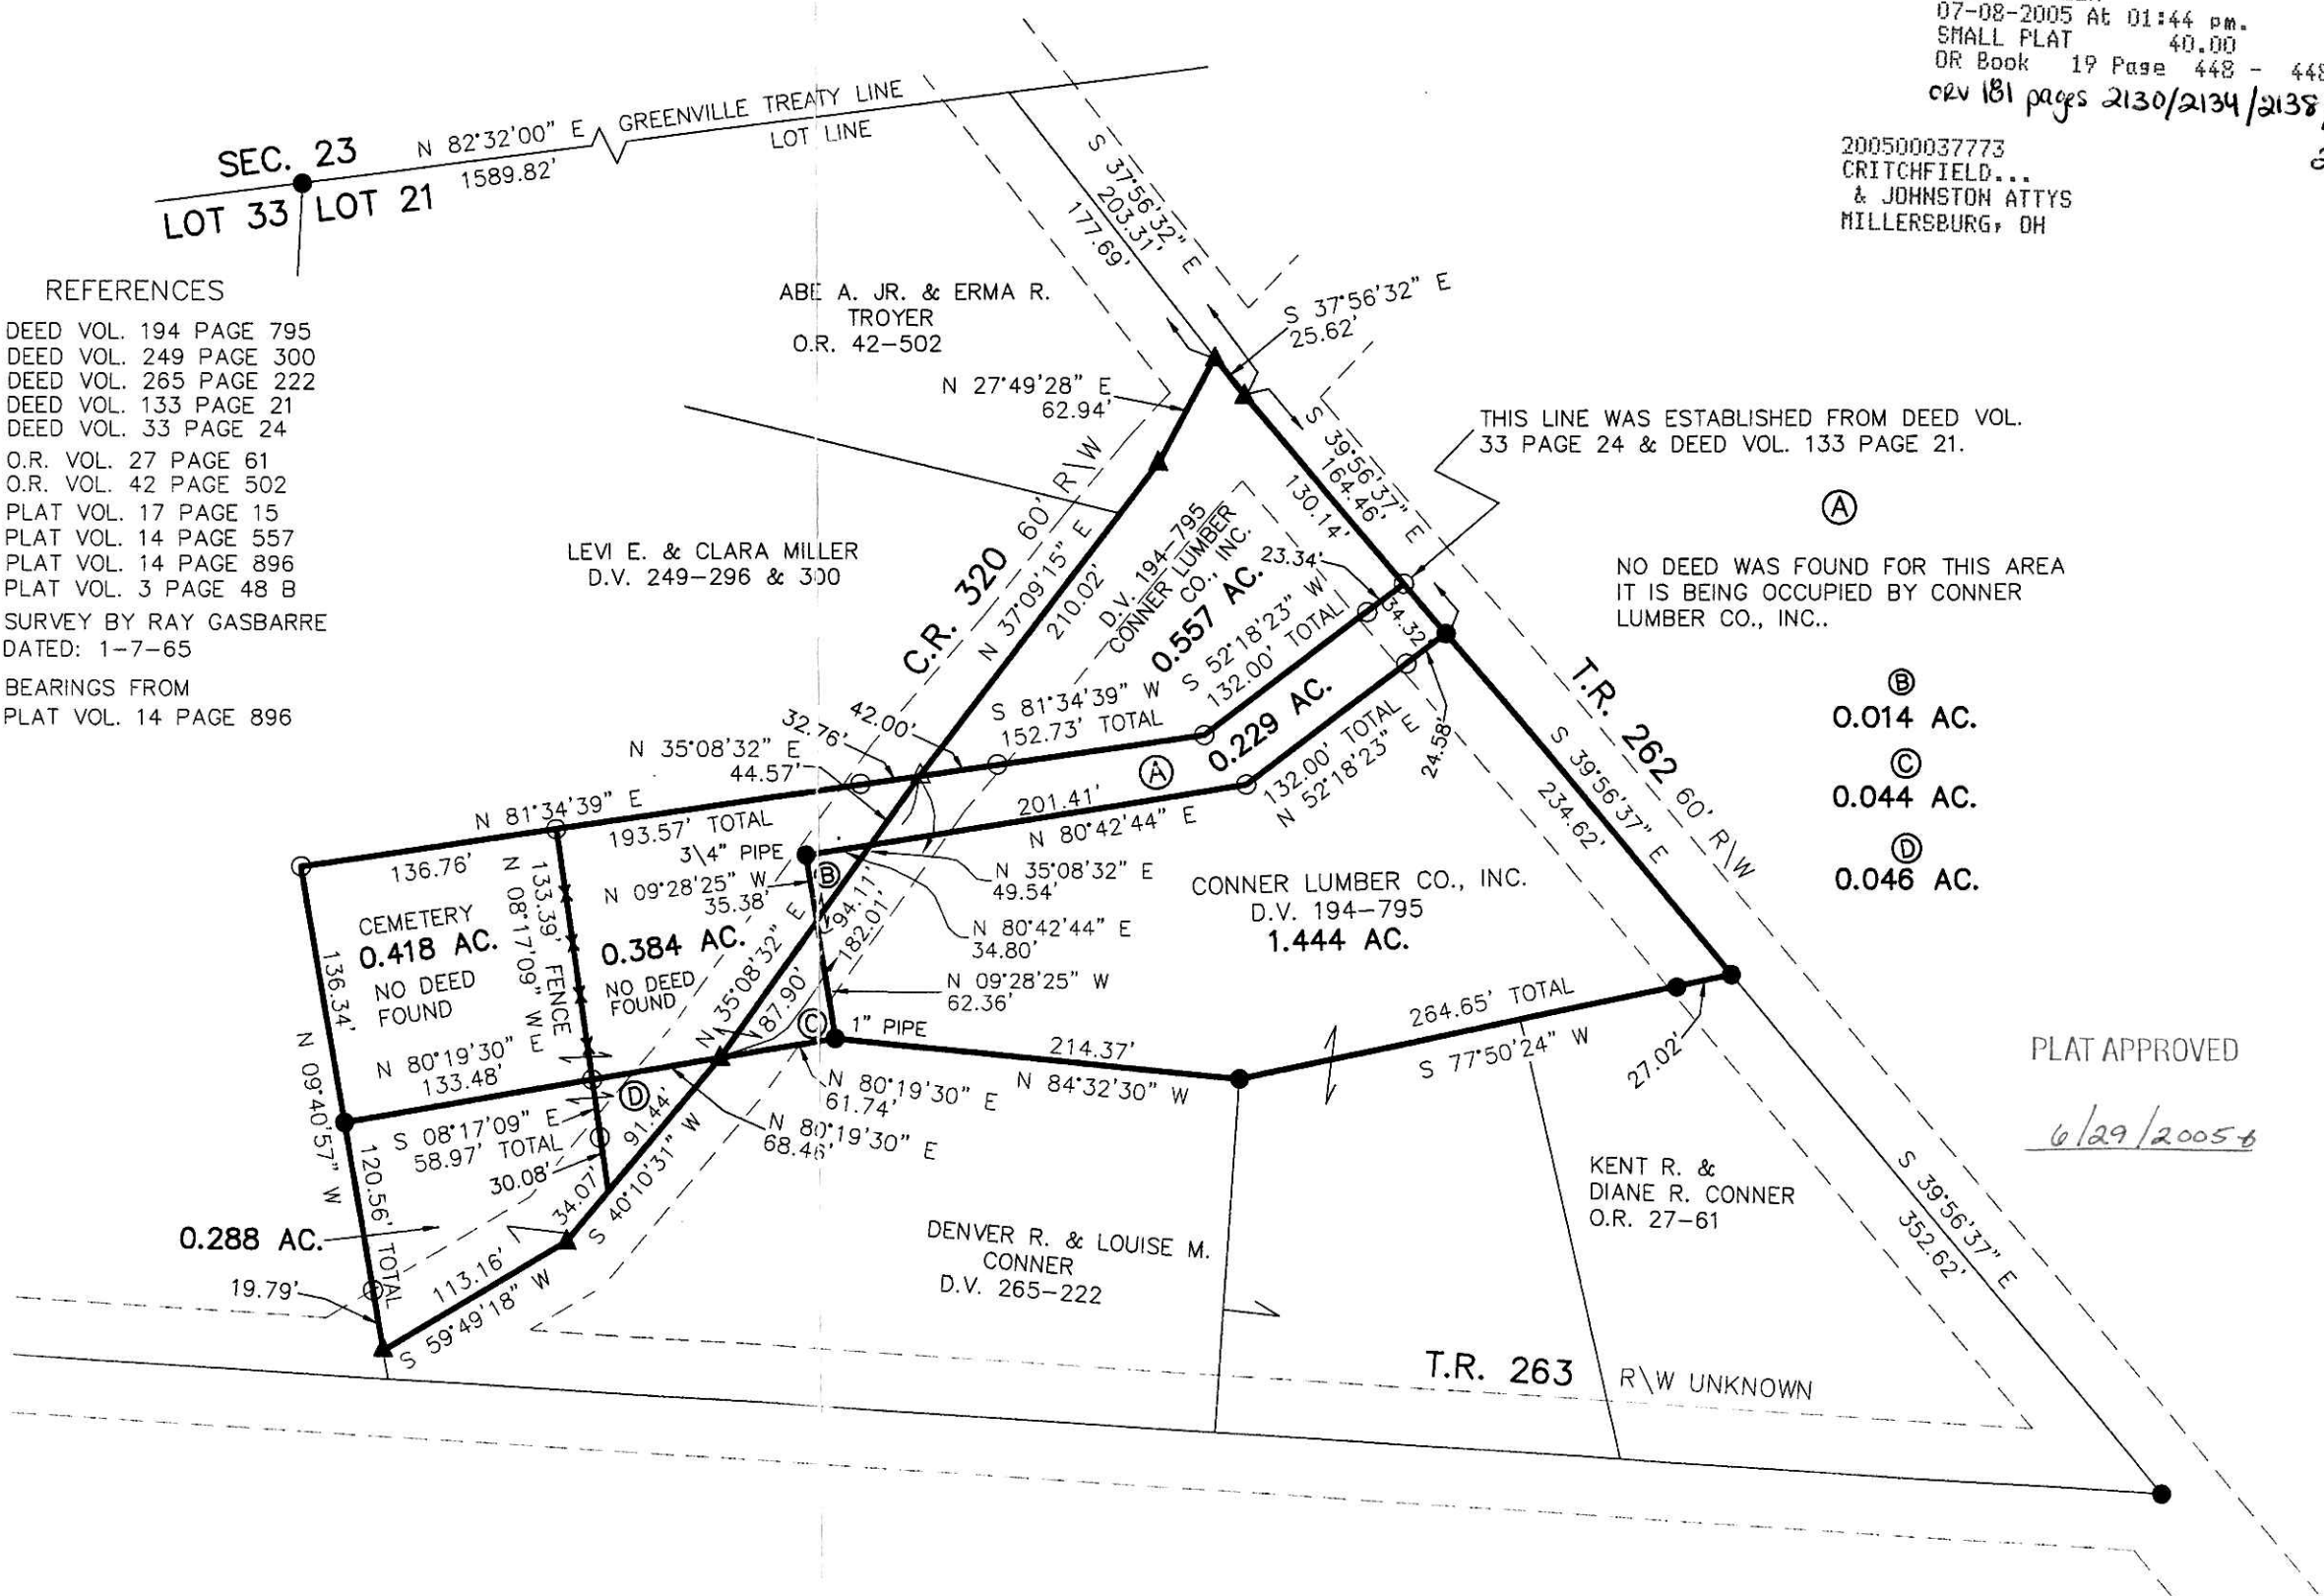

THIS LINE WAS ESTABLISHED FROM DEED VOL. 33 PAGE 24 & DEED VOL. 133 PAGE 21.

NO DEED WAS FOUND FOR THIS AREA IT IS BEING OCCUPIED BY CONNER LUMBER CO., INC..

- Ⓐ 0.014 AC.
- Ⓑ 0.044 AC.
- Ⓒ 0.046 AC.

PLAT APPROVED

6/29/2005

Instrument 200500037773 OR Book Page 19 448