


WALNUT CREEK TOWNSHIP
S.W. QTR. SECTION 24
T-9 N; R-4 W
HOLMES COUNTY, OHIO

SURVEYED FOR: BRIAN D. GERBER

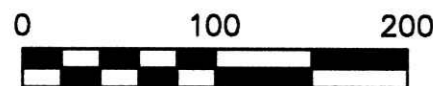


SCALE: 1"=100'

- 5/8" REBAR FOUND UNLESS OTHERWISE NOTED
- 5/8" REBAR WITH I.D. CAP SET I.D. CAP MARKED "BAKER 6938"
- △ R.R. SPIKE SET

REFERENCES

- DEED VOL. 274 PAGE 79
- PLAT VOL. 7 PAGE 212
- PLAT VOL. 15 PAGE 94
- PLAT VOL. 7 PAGE 168
- PLAT VOL. 11 PAGE 192

BEARINGS FROM PLAT VOL 11 PAGE 192

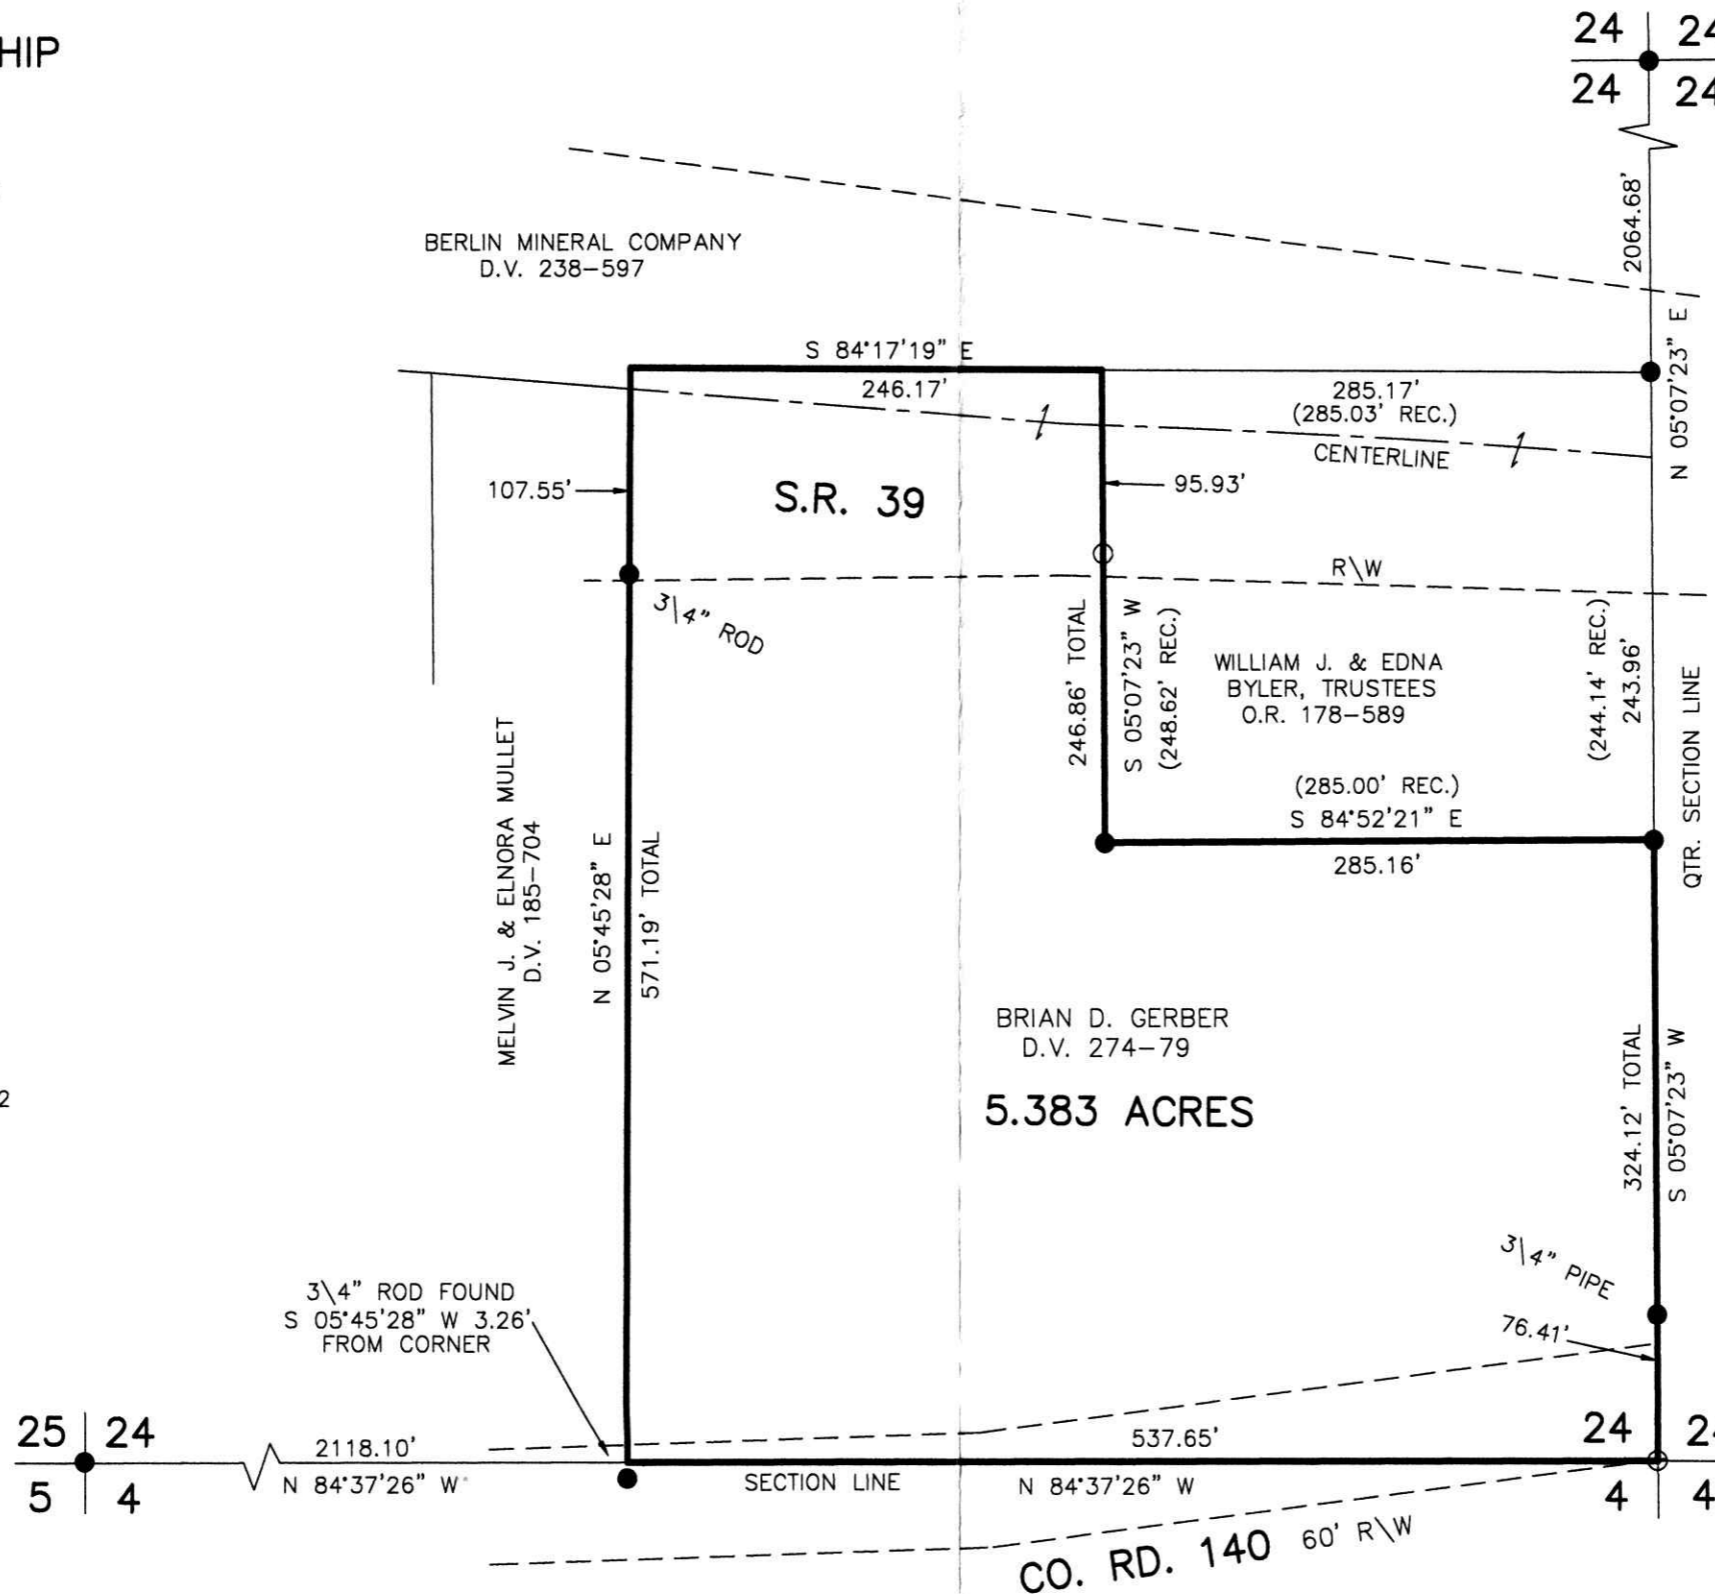

200500038010
Filed for Record in
HOLMES COUNTY, OH
SALLY MILLER
07-22-2005 At 10:51 am
SMALL PLAT 40.00
OR Book 19 Page 460 - 460
CRV 181 page 3095

200500038010
HEARTLAND
TITLE
MILLERSBURG, OH

I CERTIFY THIS SURVEY TO BE CORRECT TO THE BEST OF MY KNOWLEDGE.

Donald C. Baker

DONALD C. BAKER P.S. 6938

DATE: JUNE 30, 2005

KES\ALG
File Name: WORK2\S-412-05



DONALD C. BAKER SURVEYING
138 N. CLAY ST.
MILLERSBURG, OHIO, 44654
PH. 330-674-4788
FAX. 330-674-6027

PLAT APPROVED

7/8/2005-b