


BERLIN TOWNSHIP  
3RD. QTR., LOTS 36 & 37  
T-9 N; R-5 W  
HOLMES COUNTY, OHIO

SURVEYED FOR: JONAS TROYER

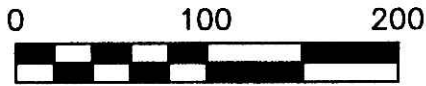

SCALE: 1"=100'

- 5/8" REBAR FOUND UNLESS OTHERWISE NOTED
- 5/8" REBAR WITH I.D. CAP SET. I.D. CAP MARKED "BAKER 6938"
- △ R.R. SPIKE SET

200500038112  
MILLER MAST & MASON  
MILLERSBURG, OH 44654

200500038112  
Filed for Record in  
HOLMES COUNTY, OH  
SALLY MILLER  
07-28-2005 At 10:48 am.  
SMALL PLAT 40.00  
OR Book 19 Page 461 - 461  
OR Vol 182 pages 106+109


REFERENCES

- DEED VOL. 202 PAGE 389
- O.R. VOL. 26 PAGE 416
- O.R. VOL. 19 PAGE 515
- PLAT VOL. 16 PAGE 905
- PLAT VOL. 19 PAGE 294
- PLAT VOL. 12 PAGE 142
- PLAT VOL. 16 PAGE 936

BEARINGS FROM PLAT VOL. 16 PAGE 905

APPROVED FOR TRANSFER ONLY  
NO SUBDIVISION PLAT REQUIRED  
(O.R.C. 711.001 & 711.131)  
Lot(s) not for building unless  
approved by Board of Health.  
HOLMES CO. PLANNING COMM.


By DB Date 7/15/05

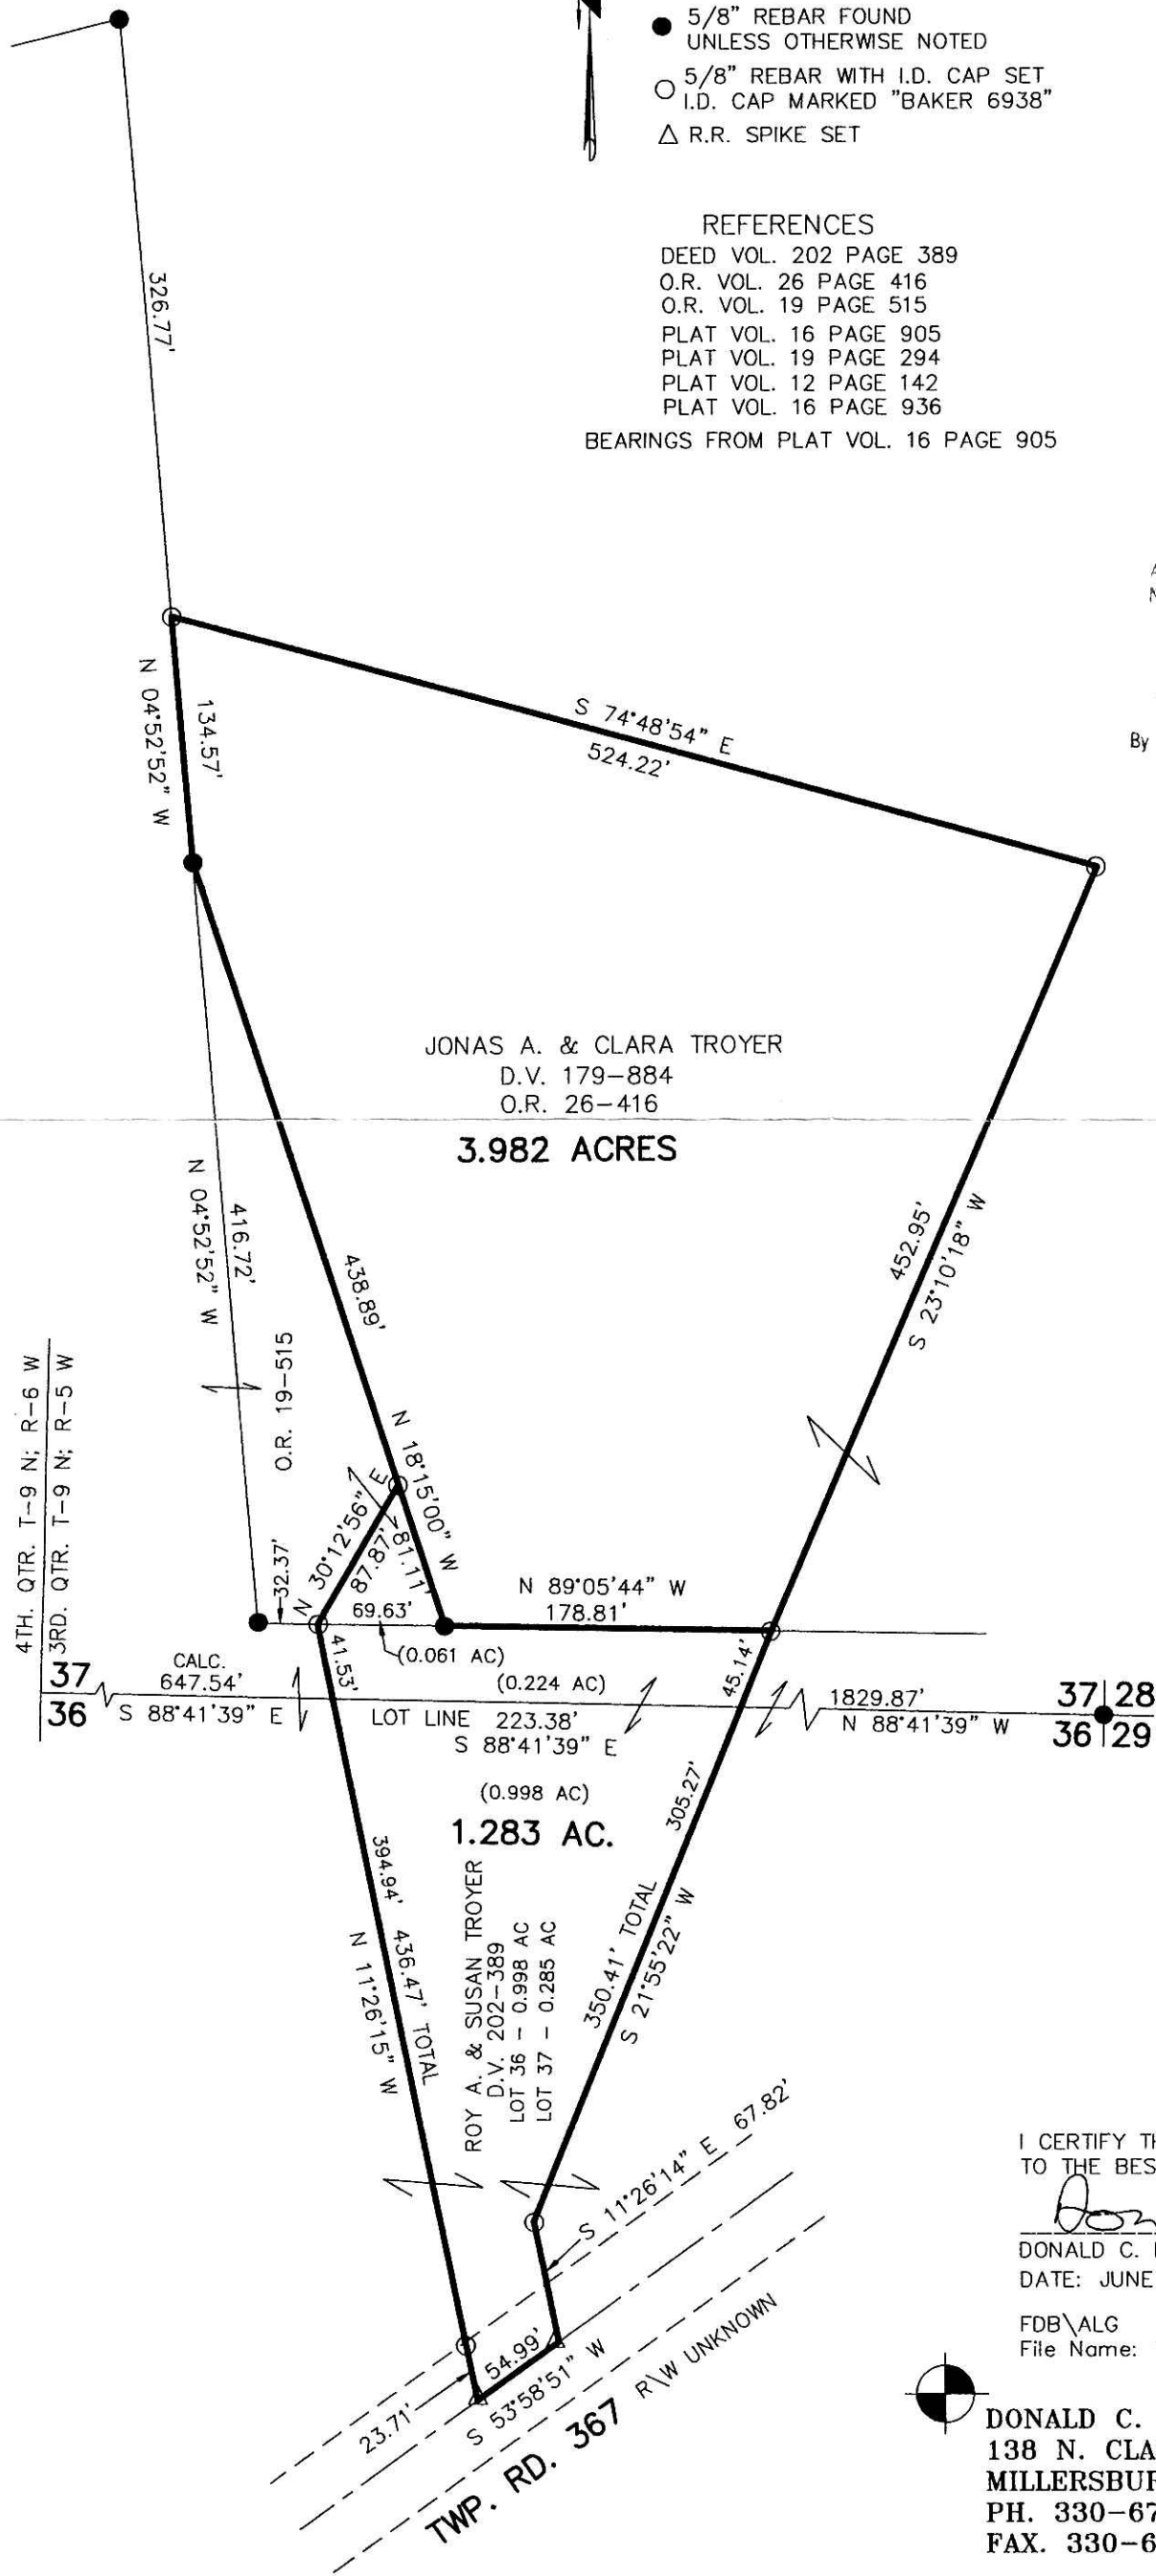

I CERTIFY THIS SURVEY TO BE CORRECT TO THE BEST OF MY KNOWLEDGE.

Donald C. Baker  
DONALD C. BAKER P.S. 6938  
DATE: JUNE 15, 2005

FDB\ALG  
File Name: WORK2\S-358-05

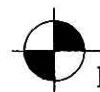

DONALD C. BAKER SURVEYING  
138 N. CLAY ST.  
MILLERSBURG, OHIO, 44654  
PH. 330-674-4788  
FAX. 330-674-6027

PLAT APPROVED

7/8/2005