

HARDY TOWNSHIP  
 3RD. QTR., LOT 10  
 T-9 N; R-7 W  
 HOLMES COUNTY, OHIO

SURVEYED FOR: RONNIE BAILEY

REFERENCES:


DEED VOL. 233 PAGE 912  
 DEED VOL. 274 PAGE 162  
 DEED VOL. 238 PAGE 345  
 O.R. VOL. 54 PAGE 759  
 PLAT VOL. 11 PAGE 134  
 PLAT VOL. 10 PAGE 922  
 PLAT VOL. 10 PAGE 693  
 PLAT VOL. 11 PAGE 125

BEARINGS FROM O.R. VOL. 54 PAGE 759



I CERTIFY THIS SURVEY TO BE CORRECT  
 TO THE BEST OF MY KNOWLEDGE.

*Donald C. Baker*  
 DONALD C. BAKER PS 6938  
 FDB\NLP DATE: JUNE 30, 2005  
 File Name: C:\WORK\S-378-05\MLD

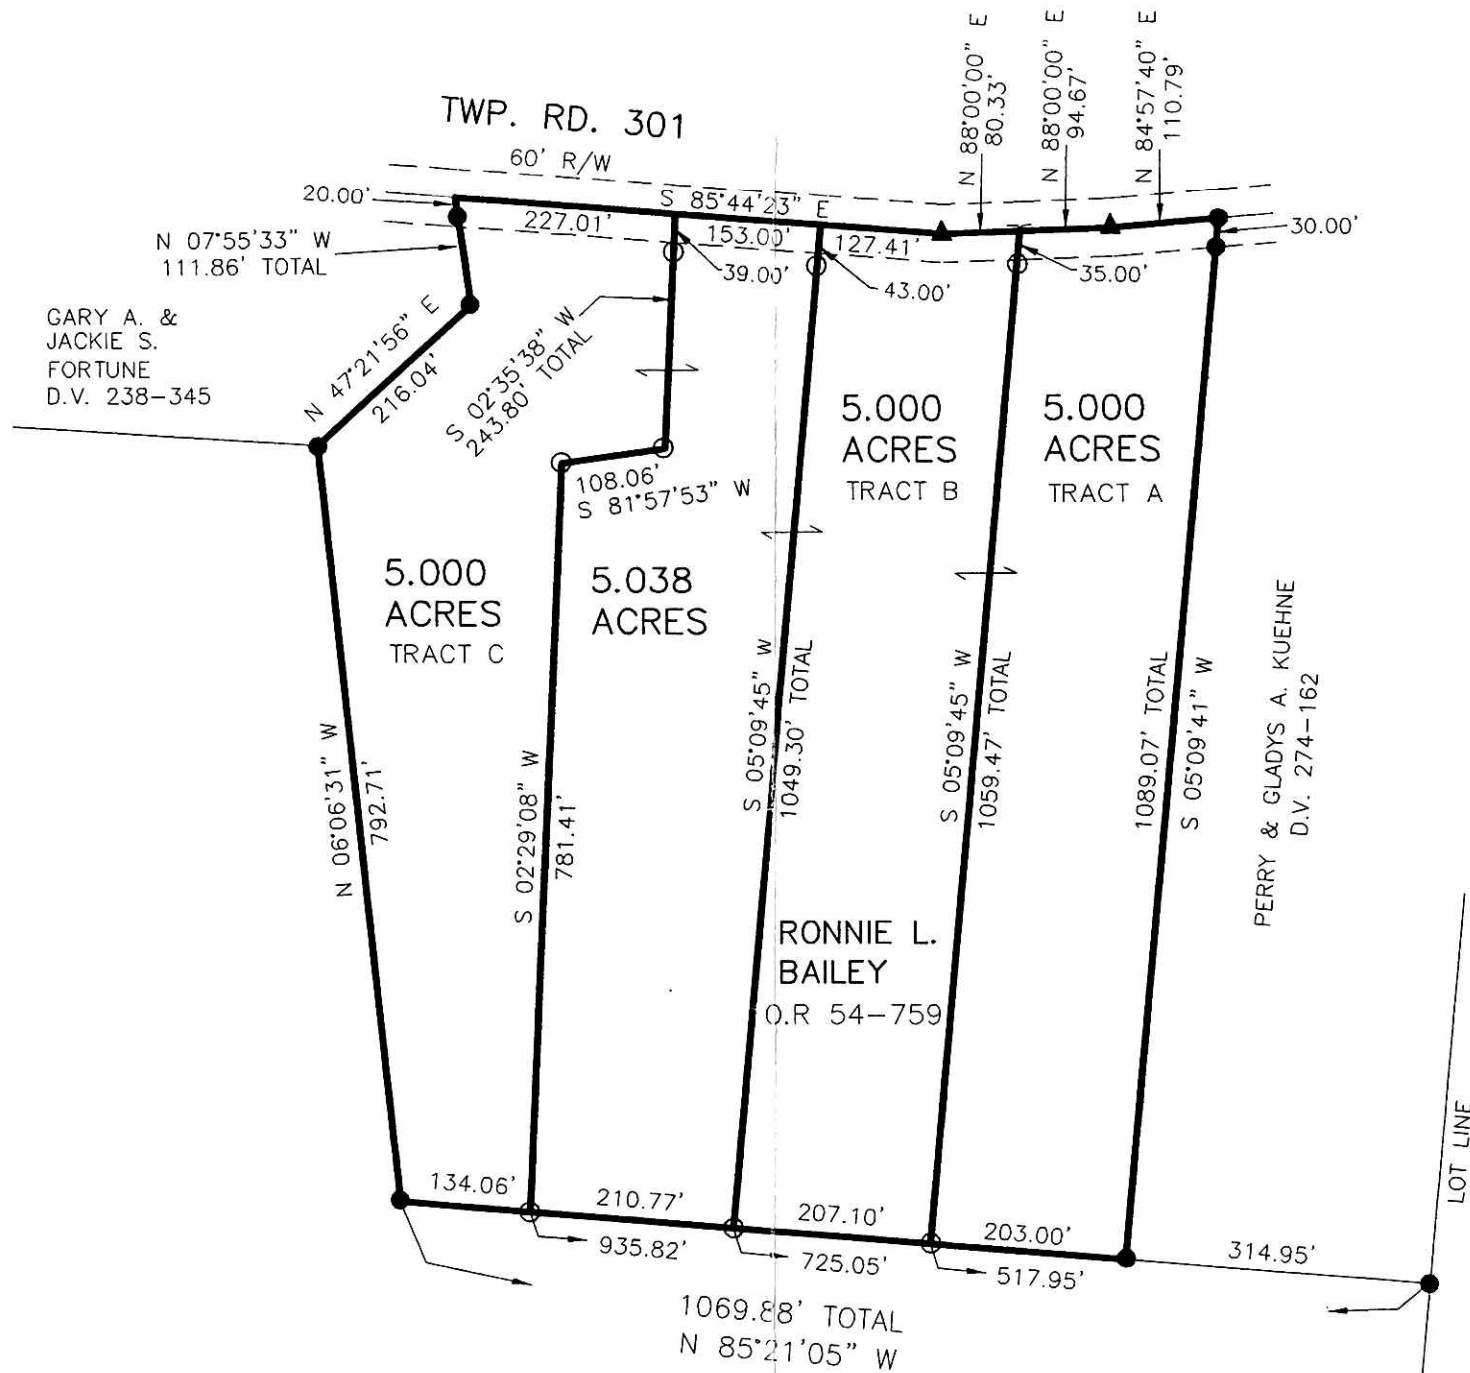


SHREINER SOLE COMPANY, INC.  
 D.V. 233-912

Instrument Book Page  
 200500038277 OR 19 467

VOL 0019 PAGE 467

200500038277  
 Filed for Record in  
 HOLMES COUNTY, OH  
 SALLY MILLER  
 08-05-2005 At 09:37 am.  
 SMALL PLAT 40.00  
 OR Book 19 Page 467 - 467  
 ORV 182 pages 980-1183

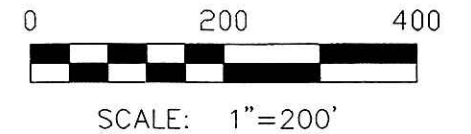


- STONE FOUND
- ▲ R.R. SPIKE FOUND
- 5/8" REBAR FOUND
- 5/8" REBAR WITH I.D. CAP SET  
 I.D. CAP MARKED "BAKER 6938"

200500038277  
 MILLER MAST  
 & MASON ATTYS  
 MILLERSBURG, OH

PLAT APPROVED

*8/1/2005*

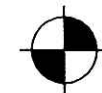

DONALD C. BAKER SURVEYING  
 138 N. CLAY ST.  
 MILLERSBURG, OH 44654  
 PH. 330-674-4788  
 FAX: 330-674-6027

10 9  
 15 14