


BERLIN TOWNSHIP  
1ST. QTR., LOT 20  
T-9 N; R-6 W  
HOLMES COUNTY, OHIO

SURVEYED FOR: MICHAEL NIPPERT

200500038589  
HOLMES CTY  
TITLE  
MILLERSBURG, OH

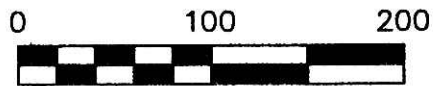


SCALE: 1"=100'

- 5/8" REBAR FOUND UNLESS OTHERWISE NOTED
- ▲ R.R. SPIKE FOUND
- 5/8" REBAR WITH I.D. CAP SET I.D. CAP MARKED "BAKER 6938"

REFERENCES

- O.R. VOL. 87 PAGE 733
  - O.R. VOL. 66 PAGE 945
  - O.R. VOL. 44 PAGE 628
  - PLAT VOL. 12 PAGE 429
  - PLAT VOL. 18 PAGE 78
  - PLAT VOL. 17 PAGE 775
  - PLAT VOL. 7 PAGE 593
- BEARINGS FROM PLAT VOL. 12 PAGE 429

200500038589  
Filed for Record in  
HOLMES COUNTY, OH  
SALLY MILLER  
08-24-2005 At 09:10 am.  
SMALL FLAT 40.00  
OR Book 19 Page 475 - 475  
ORV 182 page 2589

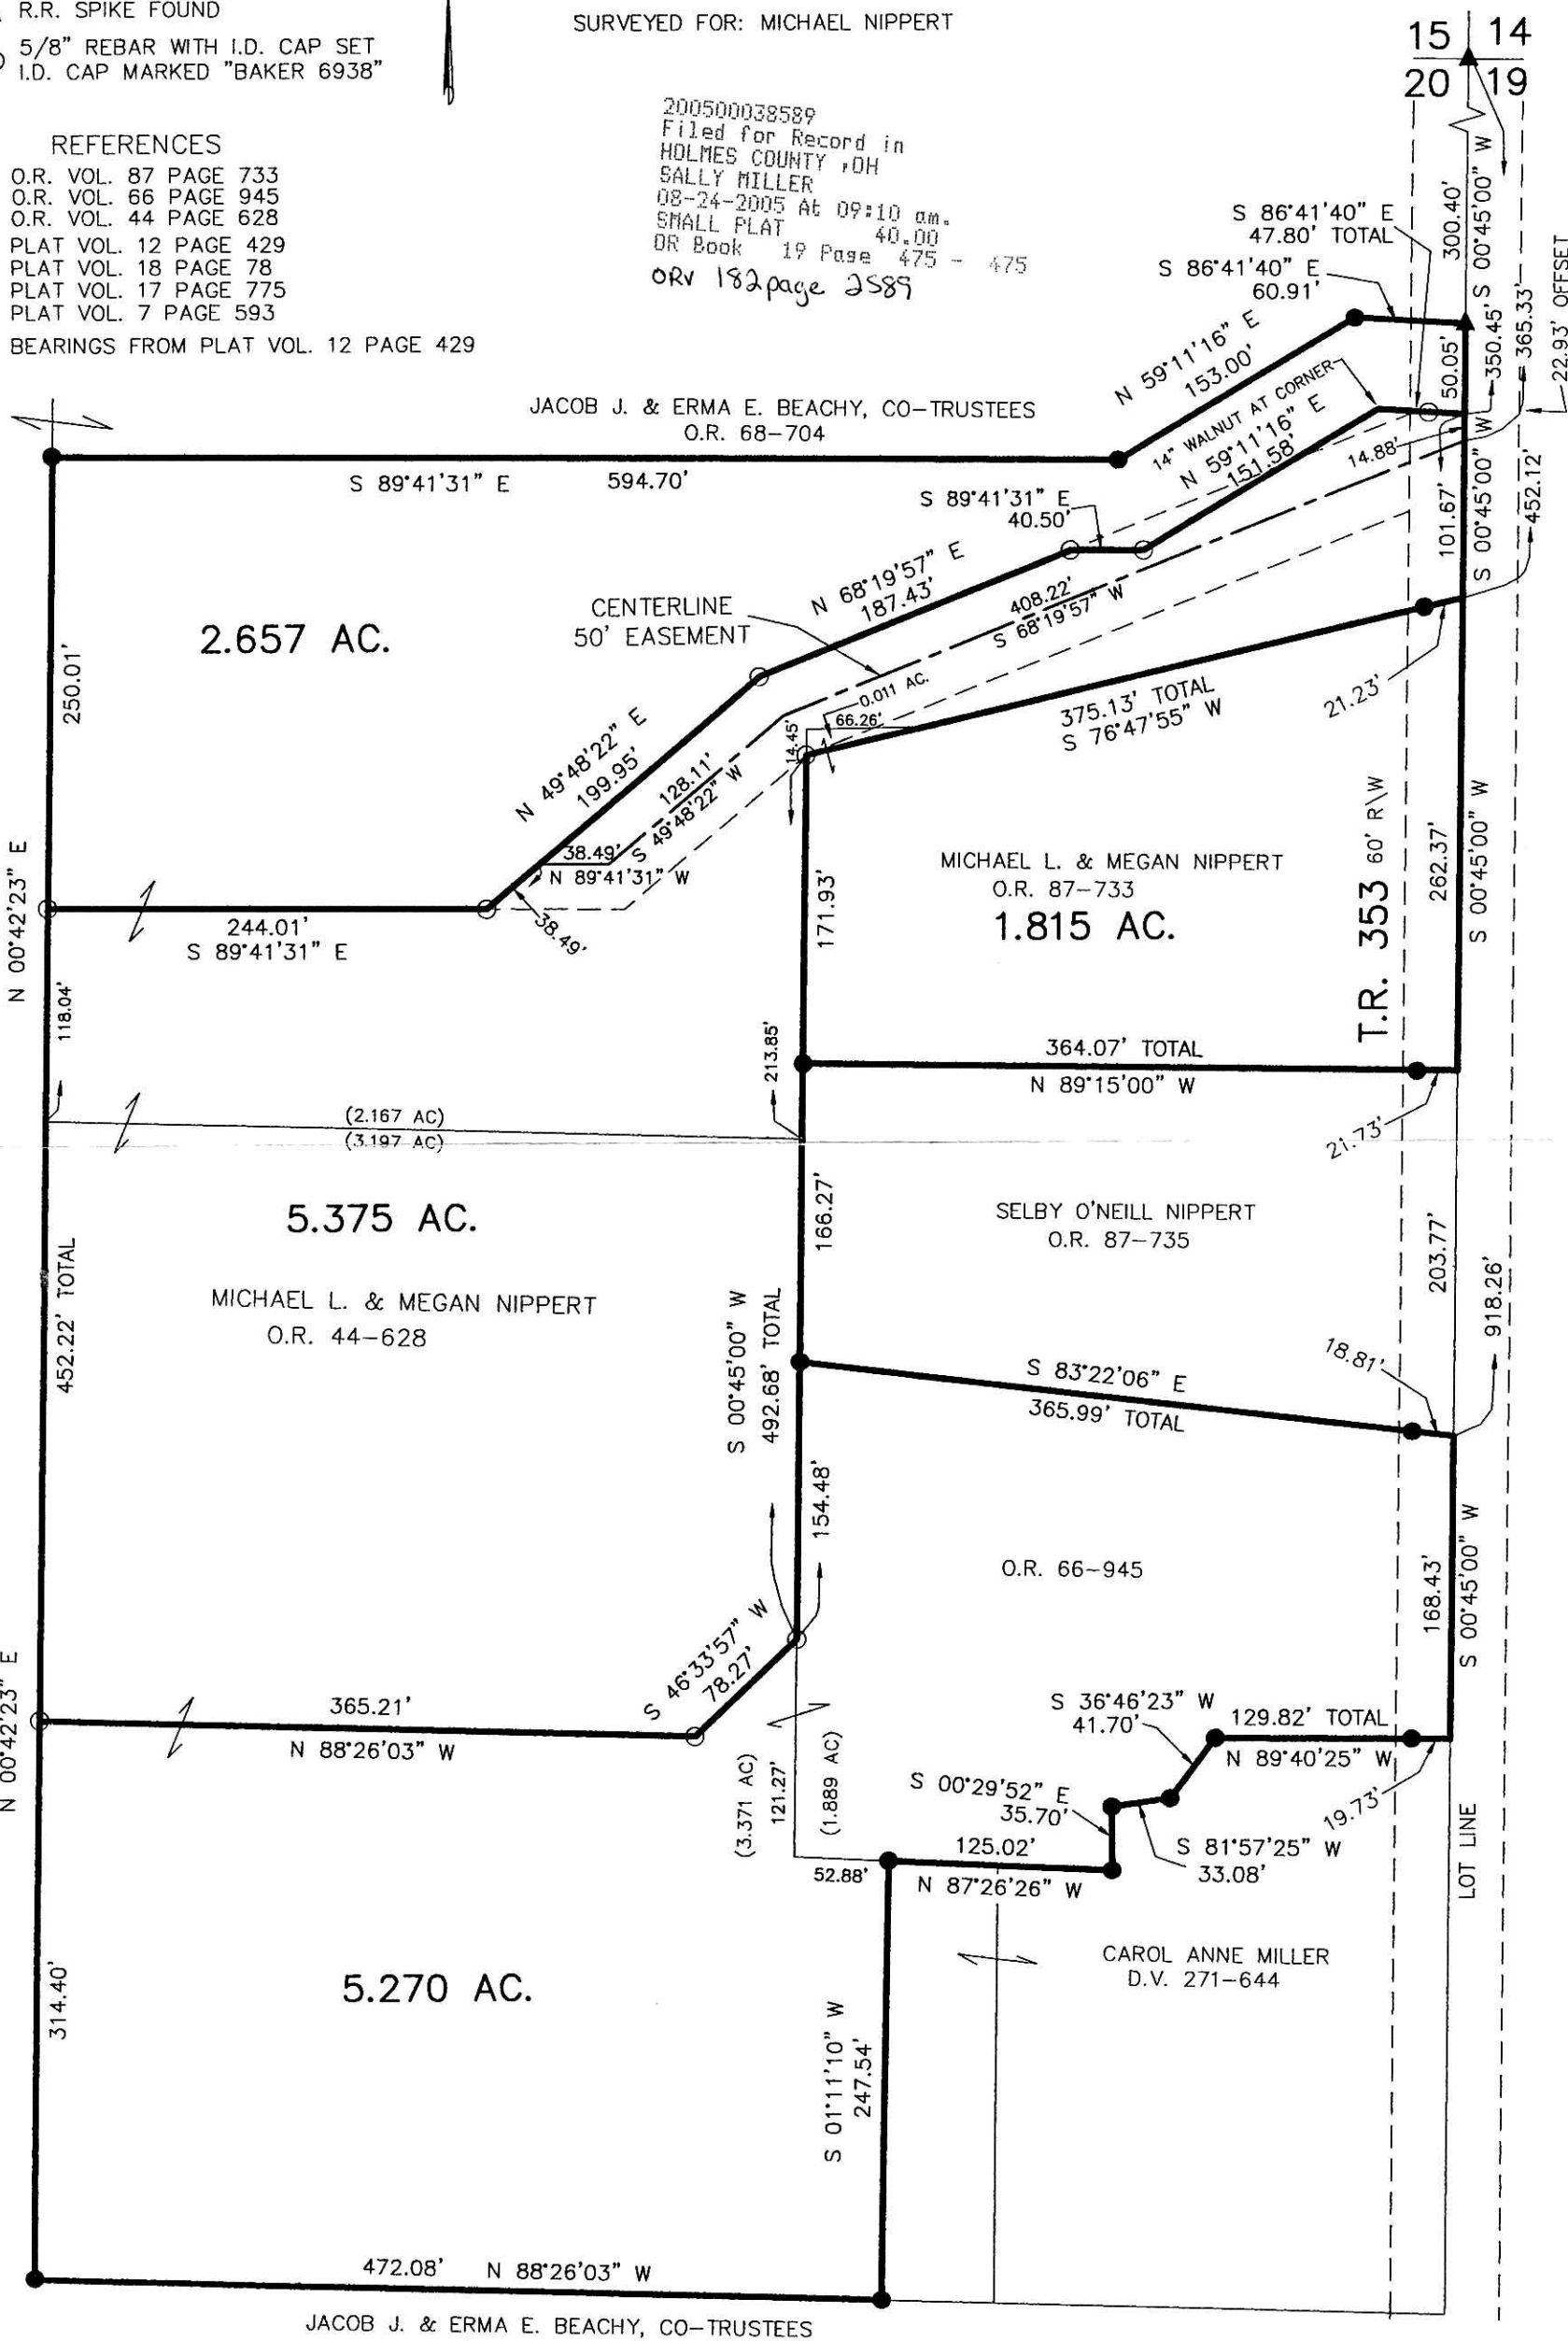

DONALD C. BAKER SURVEYING  
138 N. CLAY ST.  
MILLERSBURG, OHIO, 44654  
PH. 330-674-4788

PLAT APPROVED

7/22/2005

I CERTIFY THIS SURVEY TO BE CORRECT TO THE BEST OF MY KNOWLEDGE.

*Donald C. Baker*  
DONALD C. BAKER P.S. 6938  
DATE: APRIL 8, 2005 FDB/AEG  
File Name: WORK2\S-82-05

