
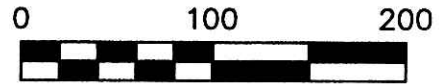


KILLBUCK TOWNSHIP  
N.W. QTR. SECTION 14  
T-8 N; R-7 W  
HOLMES COUNTY, OHIO

SURVEYED FOR: JIM FLYNN

200500038754  
Filed for Record in  
HOLMES COUNTY, OH  
SALLY MILLER  
08-30-2005 At 10:15 am.  
SMALL PLAT 40.00  
OR Book 19 Page 483 - 483  
ORV 182 page 3194  
200500038754  
SAMUEL STEIMEL ATTORNEY  
MILLERSBURG, OH 44654

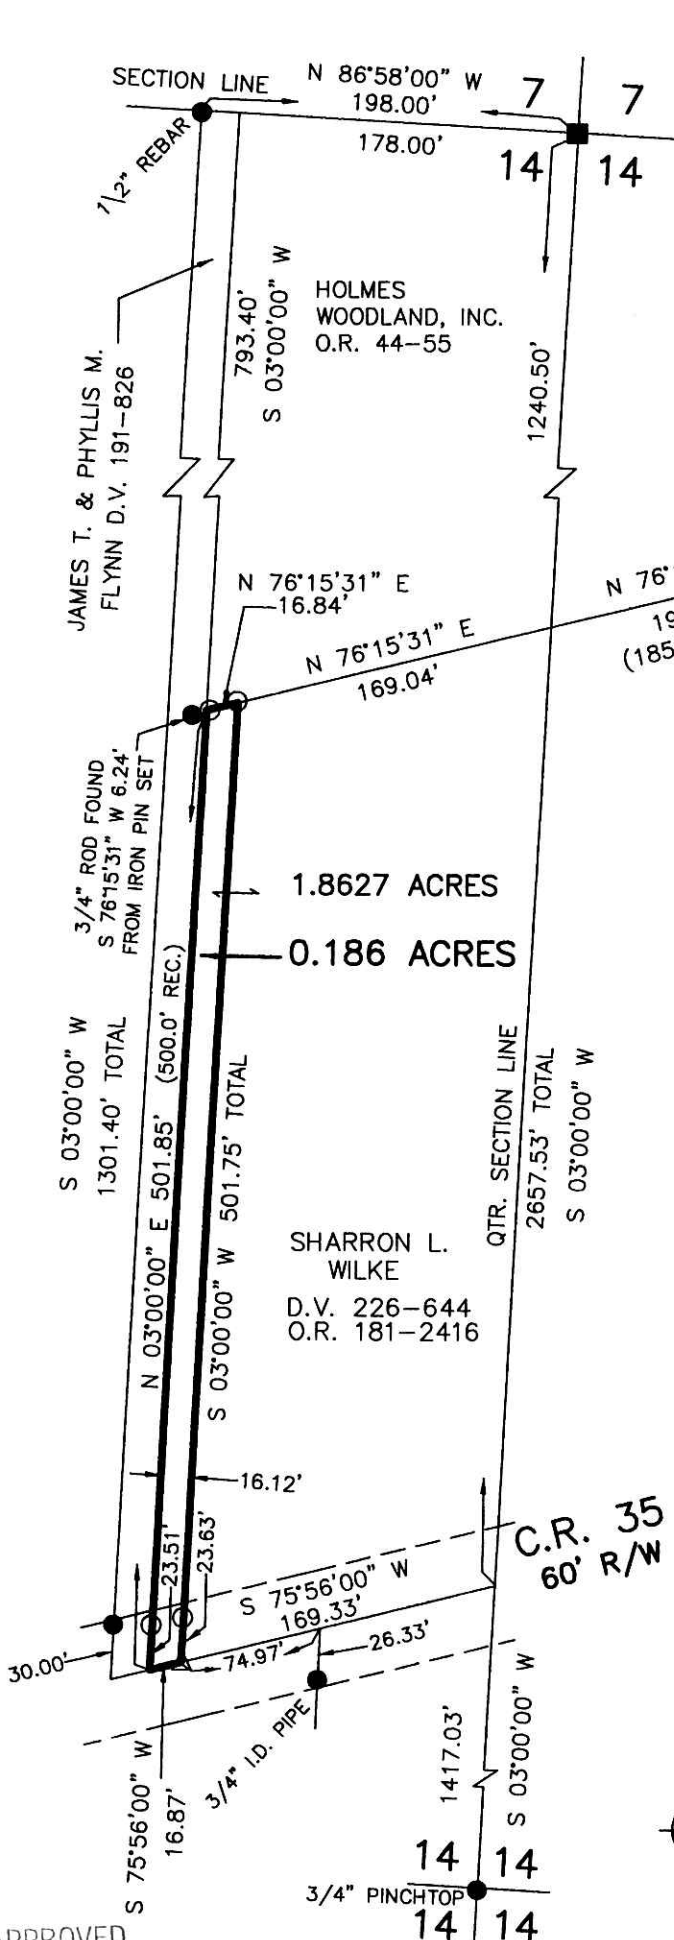

SCALE: 1"=100'

- STONE FOUND
- 3/4" ROD FOUND UNLESS OTHERWISE NOTED
- △ R.R. SPIKE SET
- 5/8" REBAR WITH I.D. CAP SET I.D. CAP MARKED "BAKER 6938"

REFERENCES

- DEED VOL. 191 PAGE 826
- DEED VOL. 226 PAGE 644
- DEED VOL. 228 PAGE 699
- O.R. VOL. 44 PAGE 55
- PLAT VOL. 5 PAGE 96
- BEARINGS FROM PLAT VOL. 11 PAGE 102



I CERTIFY THIS SURVEY TO BE CORRECT TO THE BEST OF MY KNOWLEDGE.

*Donald C Baker*  
DONALD C. BAKER P.S. 6938  
DATE: JULY 15, 2005

FDB\AEG  
File Name: WORK2\S-275-05\MLD



DONALD C. BAKER SURVEYING  
138 N. CLAY ST.  
MILLERSBURG, OHIO, 44654  
PH. 330-674-4788  
FAX. 330-674-6027

PLAT APPROVED

9/27/2005