


200500039132
Filed for Record in
HOLMES COUNTY, OH
SALLY MILLER
09-20-2005 At 01:44 pm.
SMALL PLAT 40.00
OR Book 19 Page 500 - 500
ORV 183 page 1387

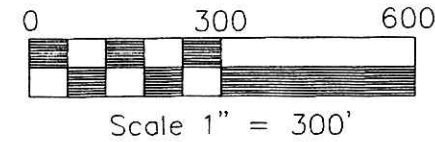

- STONE FOUND
- P.K. NAIL FOUND
- 5/8" REBAR FOUND UNLESS OTHERWISE NOTED
- △ R.R. SPIKE SET
- 5/8" REBAR WITH I.D. CAP SET I.D. CAP MARKED "BAKER 6938"

200500039132
HEARTLAND
TITLE
MILLERSBURG, OH

HARDY TOWNSHIP
1ST. QTR. LOT 48
T-9 N; R-7 W
HOLMES COUNTY, OHIO

SURVEYED FOR: MARY ESTHER HIPPI

REFERENCES:


- DEED VOL. 136 PAGE 61
- DEED VOL. 160 PAGE 409
- DEED VOL. 219 PAGE 273
- O.R. VOL. 11 PAGE 622
- O.R. VOL. 106 PAGE 338
- PLAT VOL. 2 PAGES 270 & 303
- PLAT VOL. 10 PAGE 242
- PLAT VOL. 14 PAGES 3 & 4
- BEARINGS FROM PLAT VOL. 10 PAGE 242



I CERTIFY THIS SURVEY TO BE CORRECT TO THE BEST OF MY KNOWLEDGE.

J.D. Darr
JAMIE D. DARR P.S. 7755
DATE: APRIL 20, 2005

JDD/AEG
File name: C:\JOBS1\S-642-04\ERZ

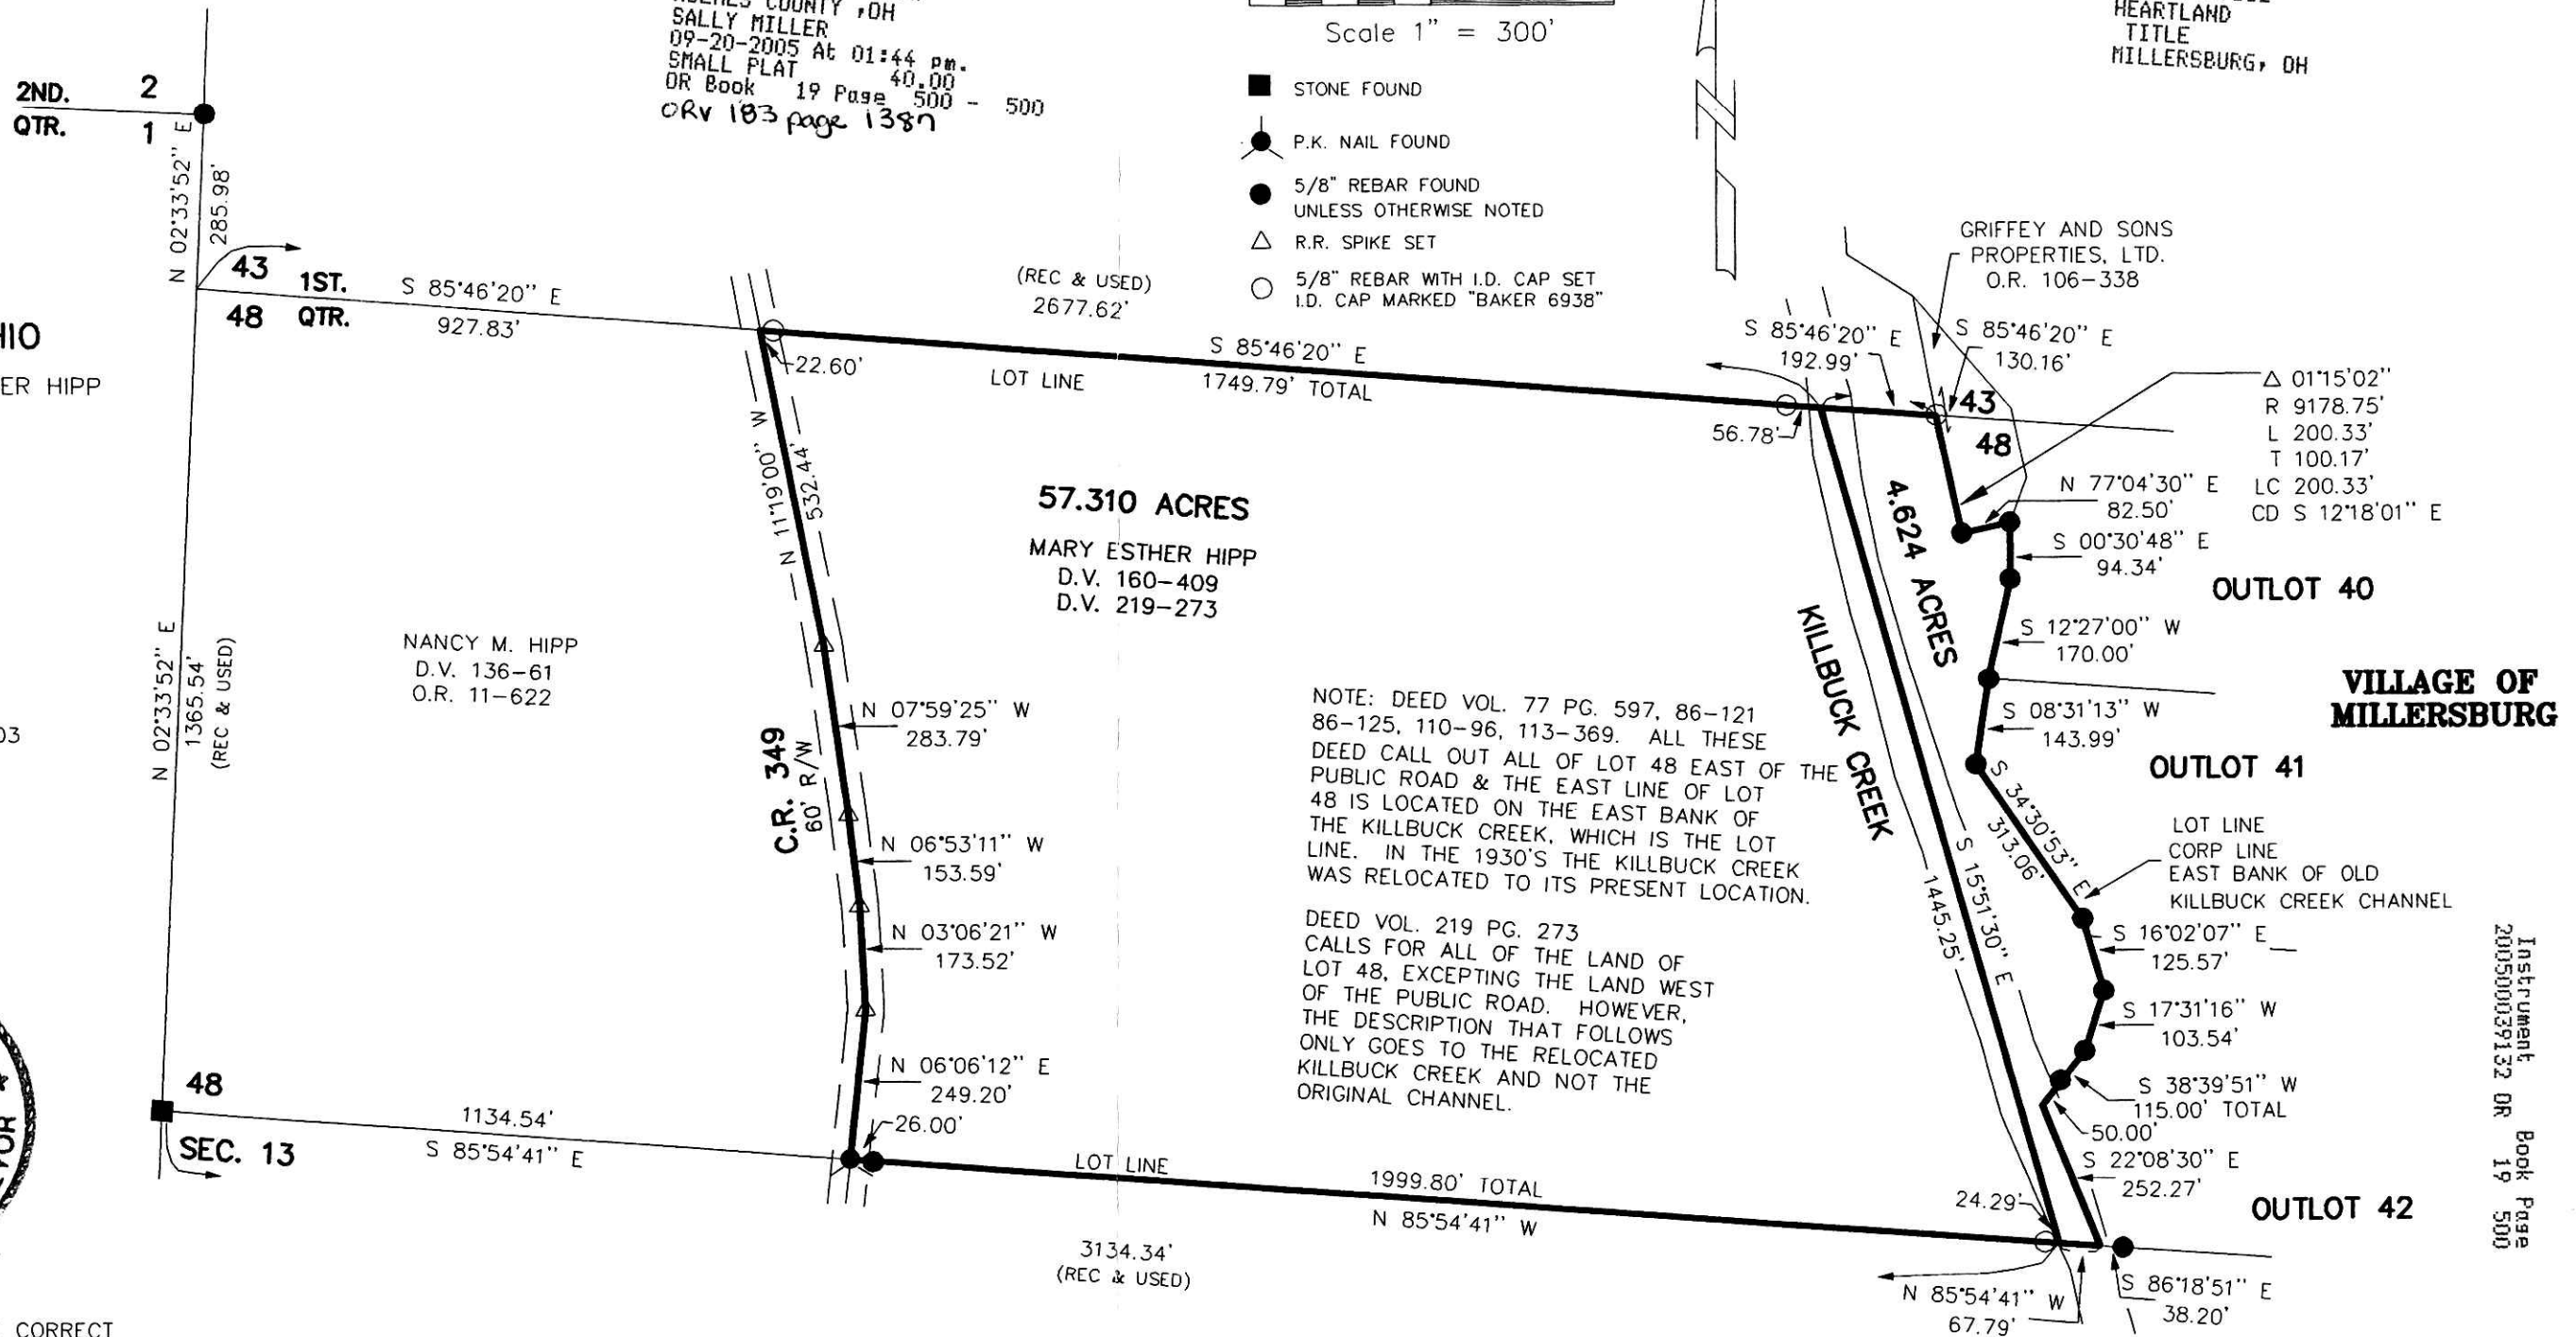

PLAT APPROVED

9/12/2005 DB

DONALD C. BAKER SURVEYING
138 N. CLAY ST.
MILLERSBURG, OHIO 44654
PH. 330-674-4788
FAX 330-674-6027

Instrument Book Page
200500039132 OR 19 500