


PAINT TOWNSHIP
S.E. QTR. SECTION 25
T-15 N; R-11 W
HOLMES COUNTY, OHIO

SURVEYED FOR: JOHN RABER

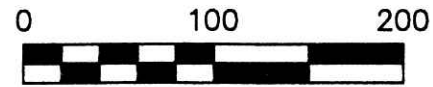

SCALE: 1"=100'

- 5/8" REBAR FOUND
UNLESS OTHERWISE NOTED
- STONE FOUND
- 5/8" REBAR WITH I.D. CAP SET
I.D. CAP MARKED "BAKER 6938"

REFERENCES

- DEED VOL. 160 PAGE 570
- DEED VOL. 166 PAGE 98
- DEED VOL. 193 PAGE 348
- DEED VOL. 278 PAGE 504
- O.R. VOL. 92 PAGE 680
- PLAT VOL. 18 PAGE 116
- BEARINGS FROM PLAT VOL. 18 PAGE 116




I CERTIFY THIS SURVEY TO BE CORRECT
TO THE BEST OF MY KNOWLEDGE.

Donald C. Baker
DONALD C. BAKER P.S. 6938
DATE: AUGUST 29, 2005

KES\AEG
File Name: WORK2\S-498-05\DB\MD

DONALD C. BAKER SURVEYING
138 N. CLAY ST.
MILLERSBURG, OHIO, 44654
PH. 330-674-4788
FAX. 330-674-6027

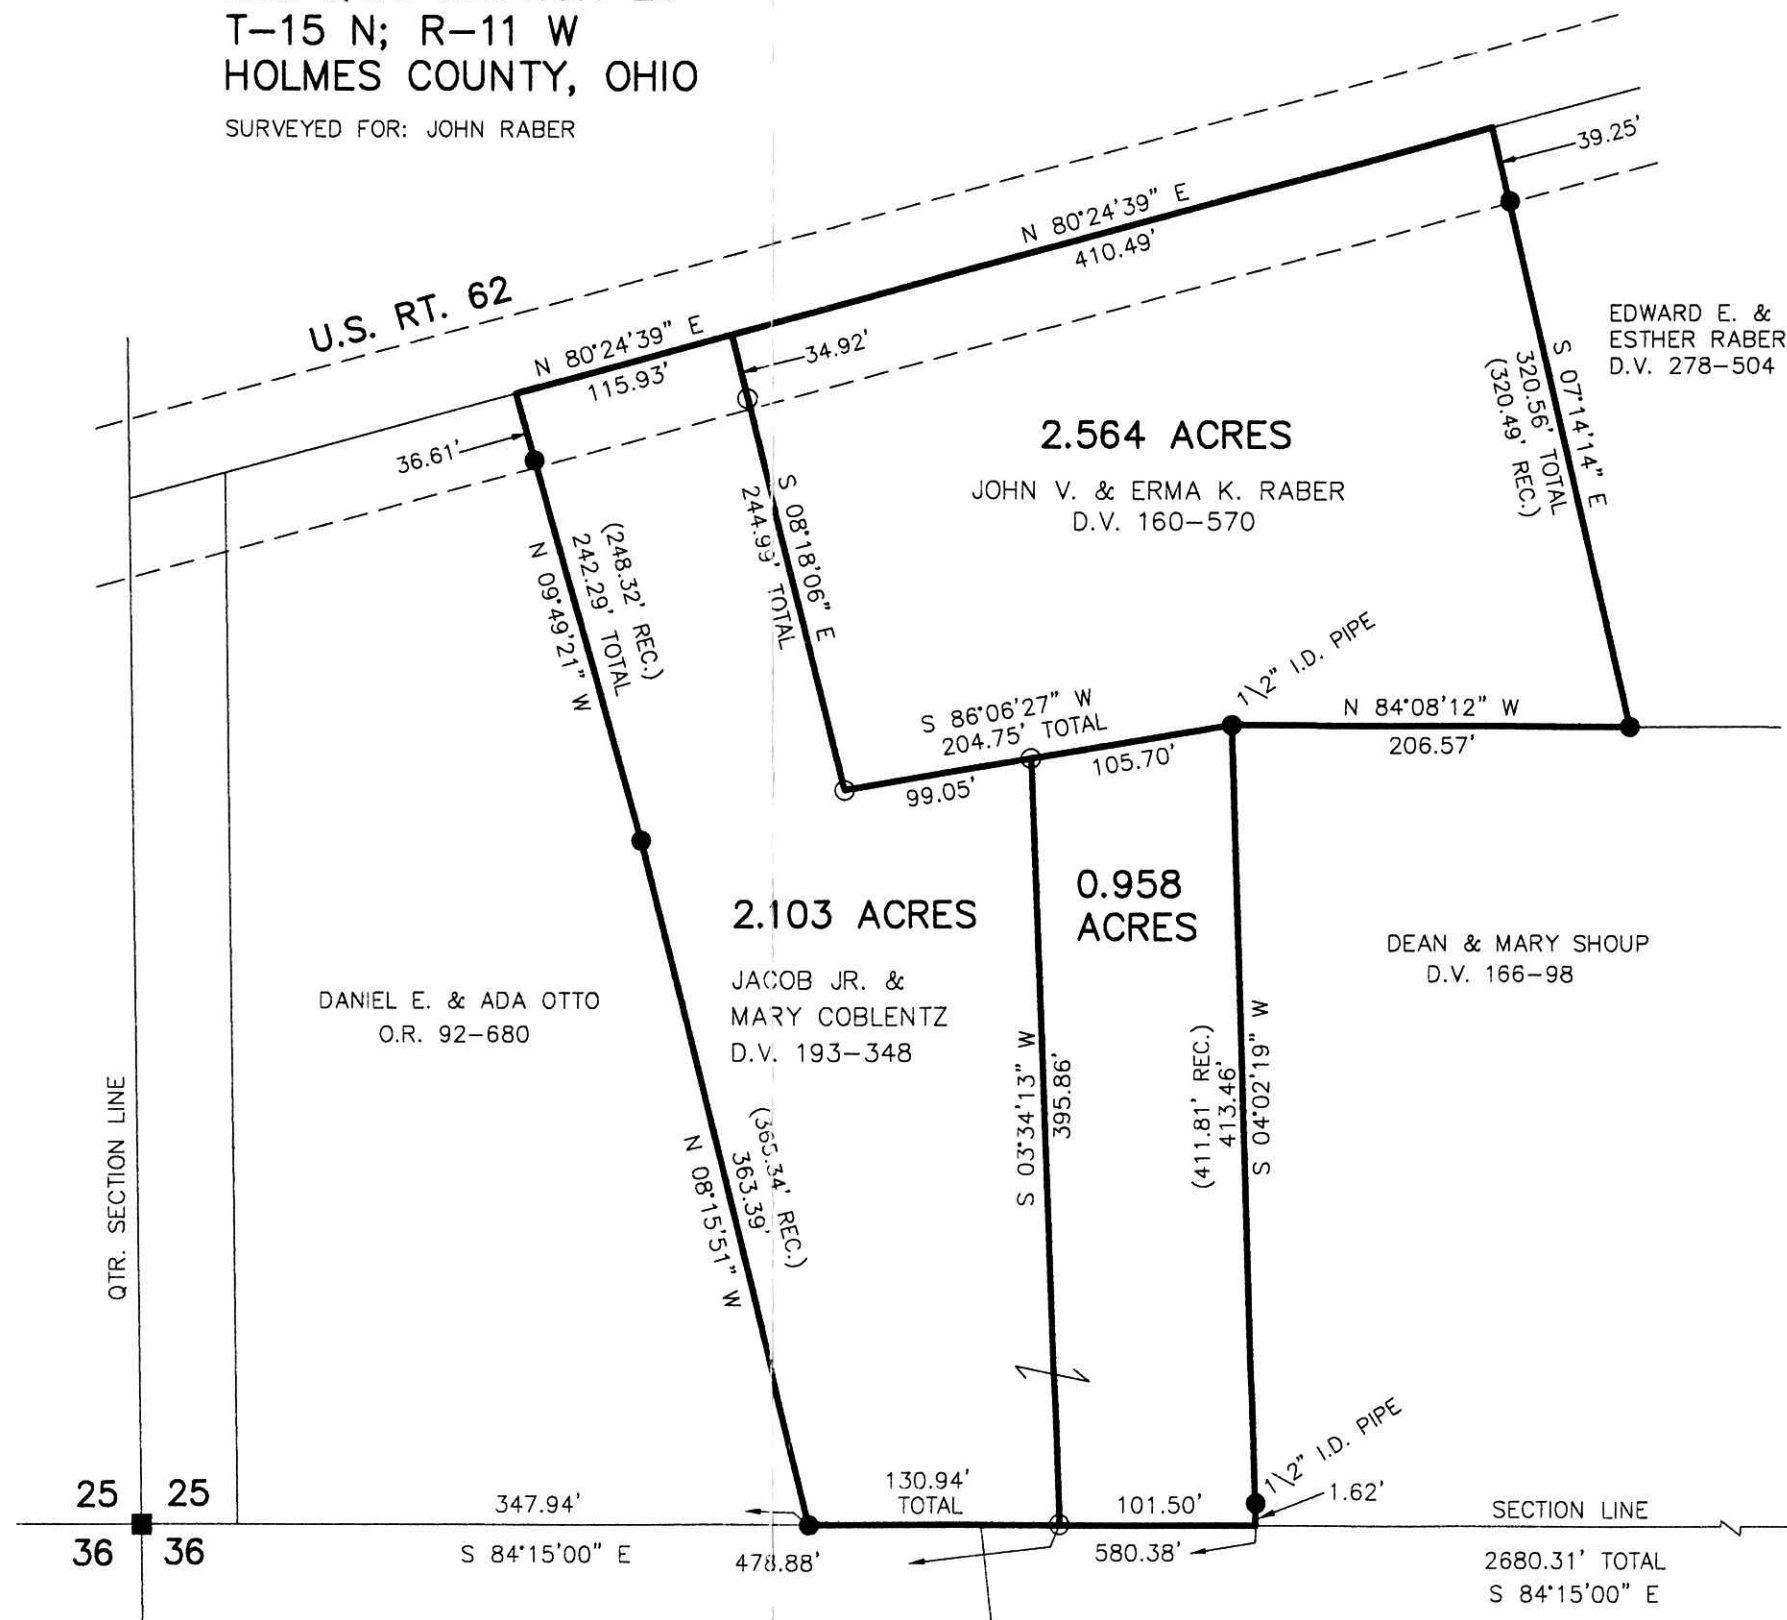

200500039261
Filed for Record in
HOLMES COUNTY, OH
SALLY MILLER
09-27-2005 At 02:09 pm.
SMALL PLAT 40.00
DR Book 19 Page 508 - 508
orv 183 page 1906

200500039261
BLAIR A
BOWER ATTY
MILLERSBURG, OH

PLAT APPROVED

9/22/2005 B

HOLMES CO.
STARK CO.

Instrument Book Page
200500039261 DR 19 508