


ROAD DEDICATION PLAT
LOT 7 OF SWARTZENTRUBER ALLOTMENT NO. 3
(P.V. 2-267)
SURVEYED FOR JUNIOR SWARTZENTRUBER

200500039335
Filed for Record in
HOLMES COUNTY, OH
SALLY MILLER
10-03-2005 At 08:41 am.
CNTY MD PLT .00
OR Book 19 Page 511 - 511
orv 183 page 2220

200500039335
HOLMES CTY
COMMISSIONERS
MILLERSBURG, OH

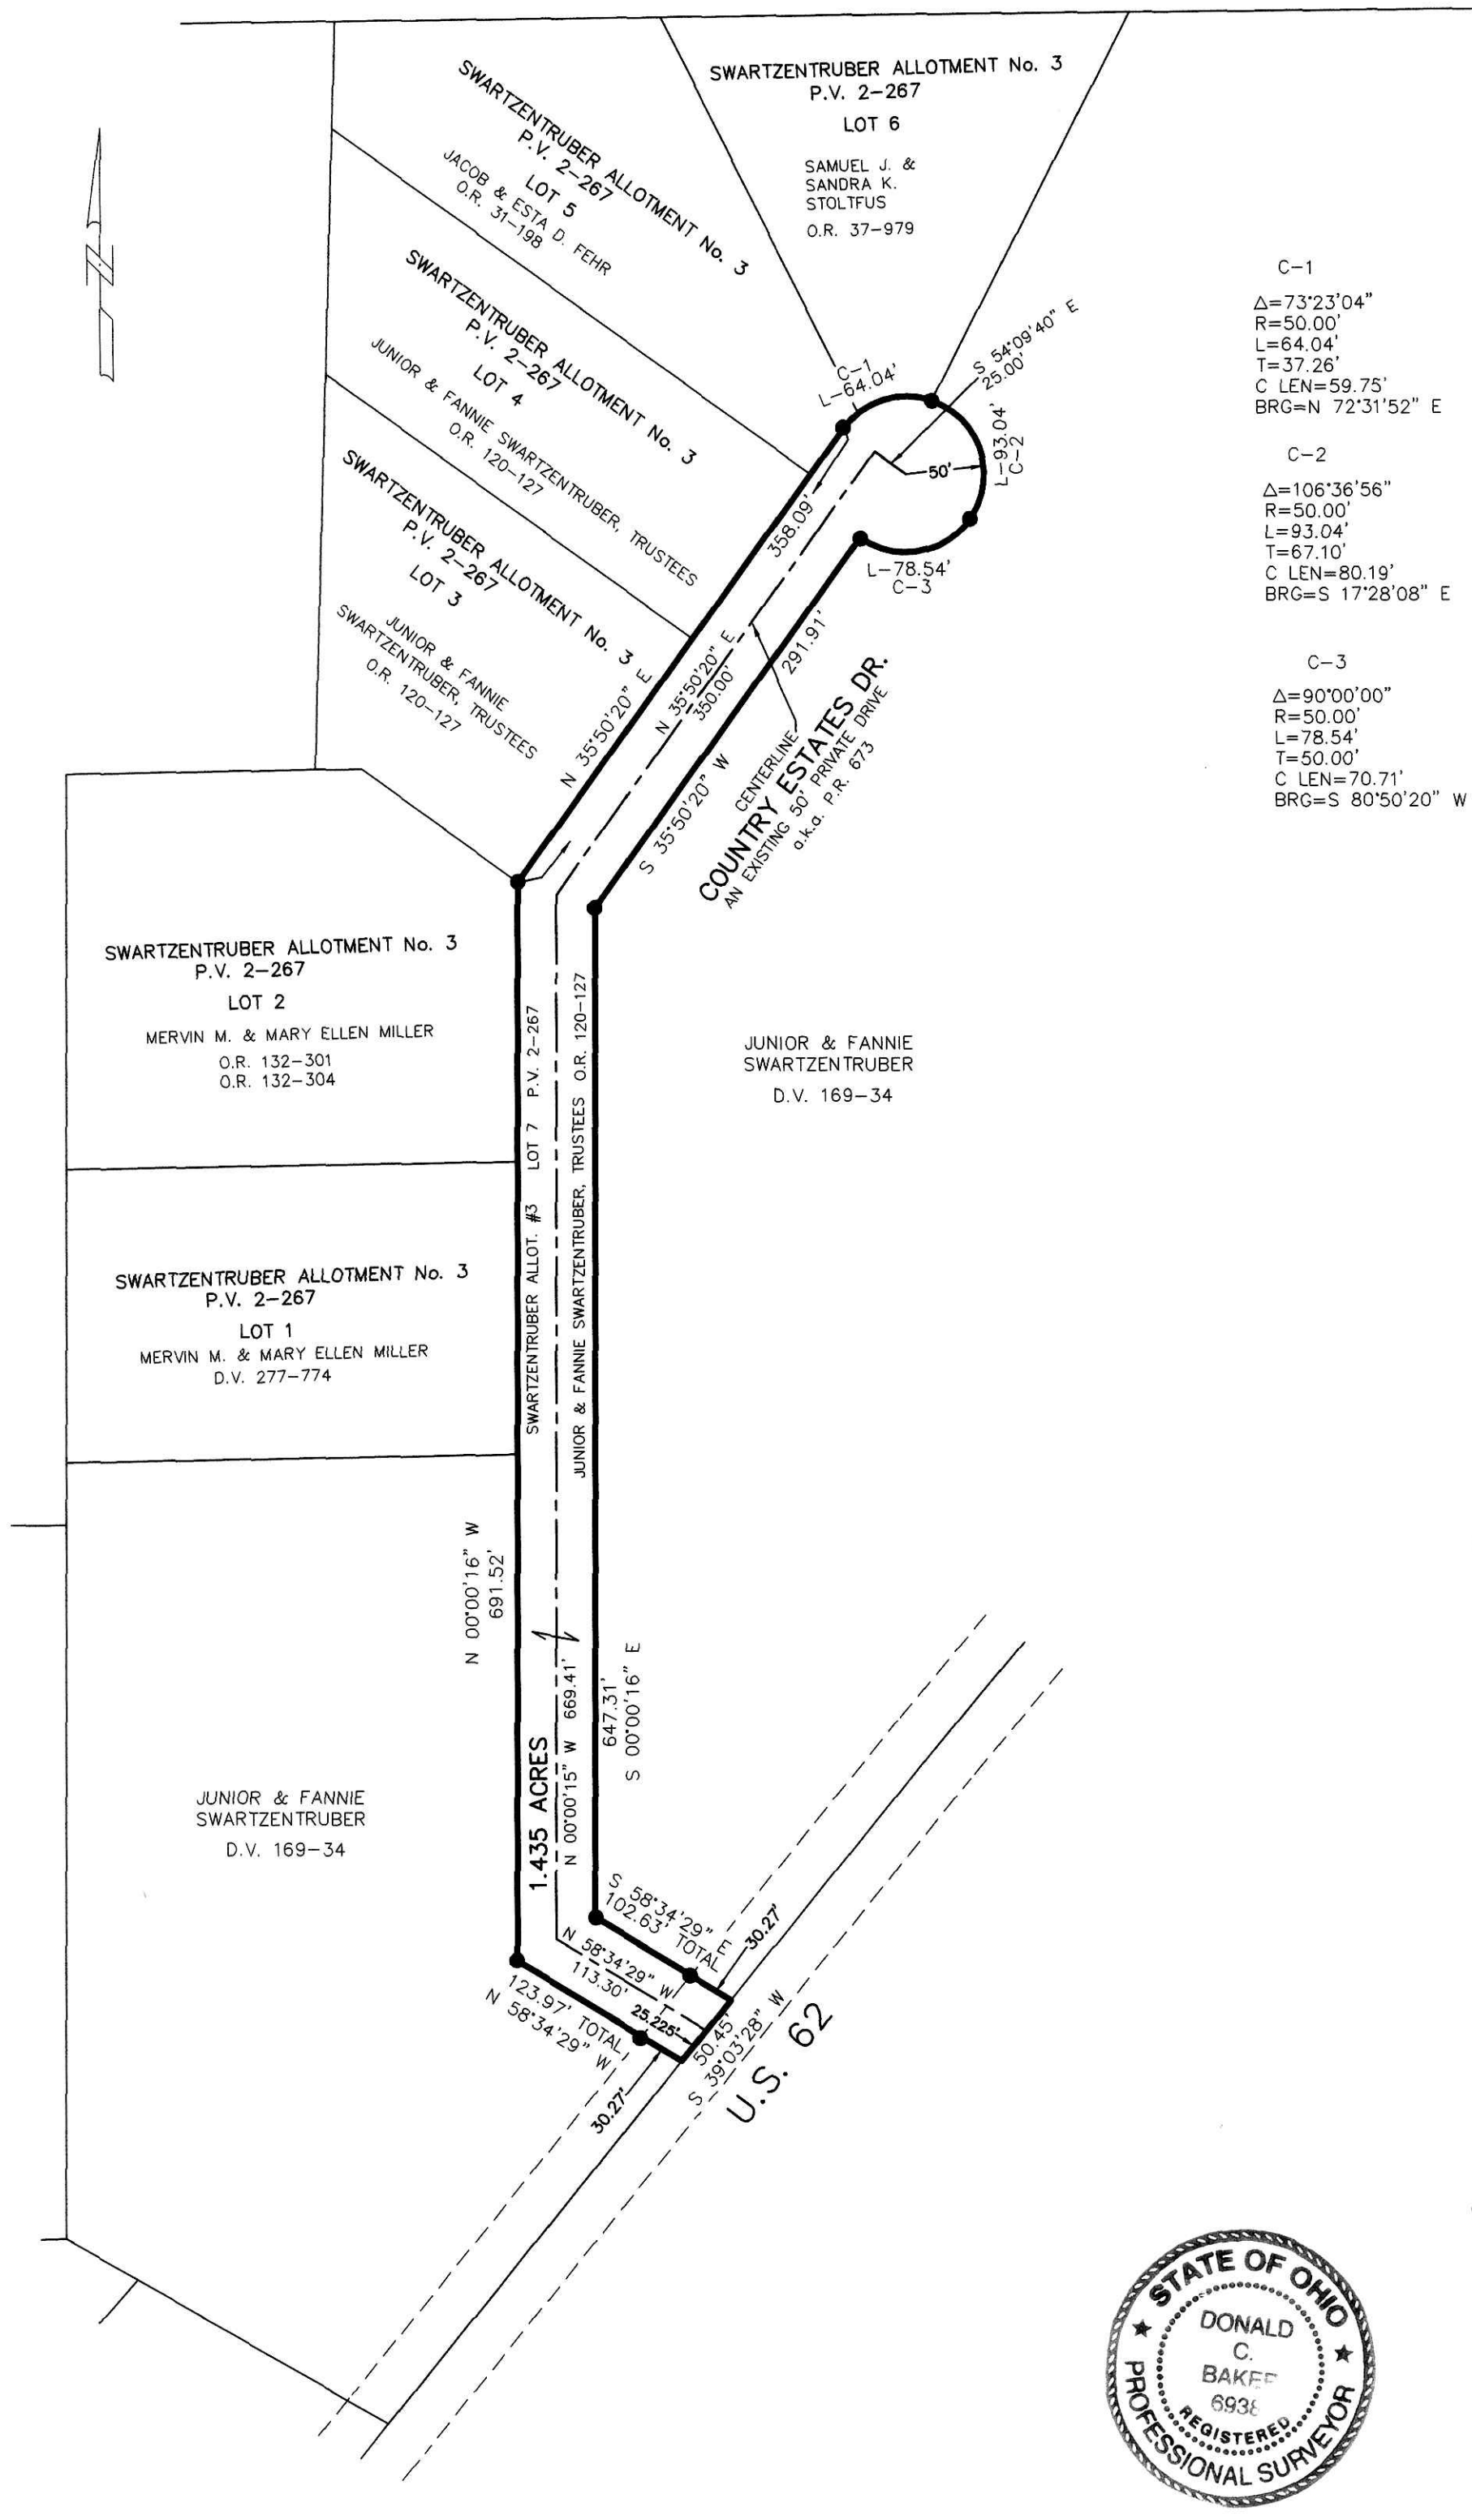

C-1
Δ=73°23'04"
R=50.00'
L=64.04'
T=37.26'
C LEN=59.75'
BRG=N 72°31'52" E

C-2
Δ=106°36'56"
R=50.00'
L=93.04'
T=67.10'
C LEN=80.19'
BRG=S 17°28'08" E

C-3
Δ=90°00'00"
R=50.00'
L=78.54'
T=50.00'
C LEN=70.71'
BRG=S 80°50'20" W

REFERENCES:
DEED VOL. 169 PAGE 34
O.R. VOL. 19 PAGE 202
O.R. VOL. 162 PAGE 657
PLAT VOL. 18 PAGE 714
PLAT VOL. 8 PAGE 262
PLAT VOL. 2 PAGE 267
PLAT VOL. 13 PAGE 131
PLAT VOL. 2 PAGE 267
PLAT VOL. 18 PAGE 588
PLAT VOL. 13 PAGE 179
PLAT VOL. 10 PAGE 705
BEARINGS FROM PLAT VOL. 18 PAGE 714

OWNERS DEDICATION
Be it remembered that we, the undersigned, owners of the land shown hereon, do hereby acknowledge this plat to be our free act and deed, and dedicate the land shown hereon to public use forever.

OWNER: Junior Swartzentruber, Fannie Swartzentruber
WITNESS: Robin Roach
Trustee

STATE OF OHIO
COUNTY OF HOLMES JUNIOR SWARTZENTRUBER, TRUSTEE
Before me, FANNIE SWARTZENTRUBER, TRUSTEE, a notary public in said county, personally appeared the above who acknowledged that they did sign the foregoing instrument and that the same is their own free act and deed.
In testimony whereof, I hereby set my hand and seal this 22nd day of AUGUST, 2005

Notary Public: ROBIN ROACH
My Commission Expires: Nov. 15, 2015

We, the Holmes County Commissioners, hereby accept the dedication of the road shown hereon.
Approved this 26th day of September, 2005
Holmes County Commissioners Resolution # 09-06-05-7

David L. Hall
R. F. Frazier
Joe Smith

TRANSFER NOT NECESSARY
DATE: September 30, 2005
AUDITOR: Jackie McKee JS



I certify this survey to be correct to the best of my knowledge.
Donald C. Baker Aug. 17, 2005
DONALD C. BAKER P.S. 6938

PLAT APPROVED
9/29/05 JR

DONALD C. BAKER SURVEYING
138 N. CLAY ST.
MILLERSBURG, OHIO 44654
PH. 330-674-4788
FAX 330-674-6027

100 0 100 200 300
Scale 1" = 100'
File name: C:\JOBS\S-465-05\MLD DATE: JULY 29, 2005

PAINT TOWNSHIP
4TH. QTR., LOT 31
T-10 N; R-5 W
HOLMES COUNTY, OHIO

5/8" REBAR FOUND
UNLESS OTHERWISE NOTED