

0 100 200



SCALE: 1"=100'

PAINT TOWNSHIP
N.W. QTR. SECTION 6
T-14 N; R-11 W
HOLMES COUNTY, OHIO

SURVEYED FOR: FREEMAN YODER

Instrument Book Page
200500039455 DR 19 515

- 5/8" REBAR FOUND
UNLESS OTHERWISE NOTED
- STONE FOUND
- 5/8" REBAR WITH I.D. CAP SET
I.D. CAP MARKED "BAKER 6938"


REFERENCES

- DEED VOL. 246 PAGE 96
- DEED VOL. 223 PAGE 829
- DEED VOL. 278 PAGE 223
- DEED VOL. 269 PAGE 432
- O.R. VOL. 12 PAGE 879
- O.R. VOL. 25 PAGE 279
- PLAT VOL. 12 PAGE 346
- BEARINGS FROM PLAT VOL 12 PAGE 346



200500039455
Filed for Record in
HOLMES COUNTY, OH
SALLY MILLER
10-07-2005 At 10:58 am.
SMALL PLAT 40.00
DR Book 19 Page 515 - 515
ORV 183 Page 2682

200500039455
HEARTLAND TITLE AGENCY
138 E JACKSON ST
MILLERSBURG, OH 44654

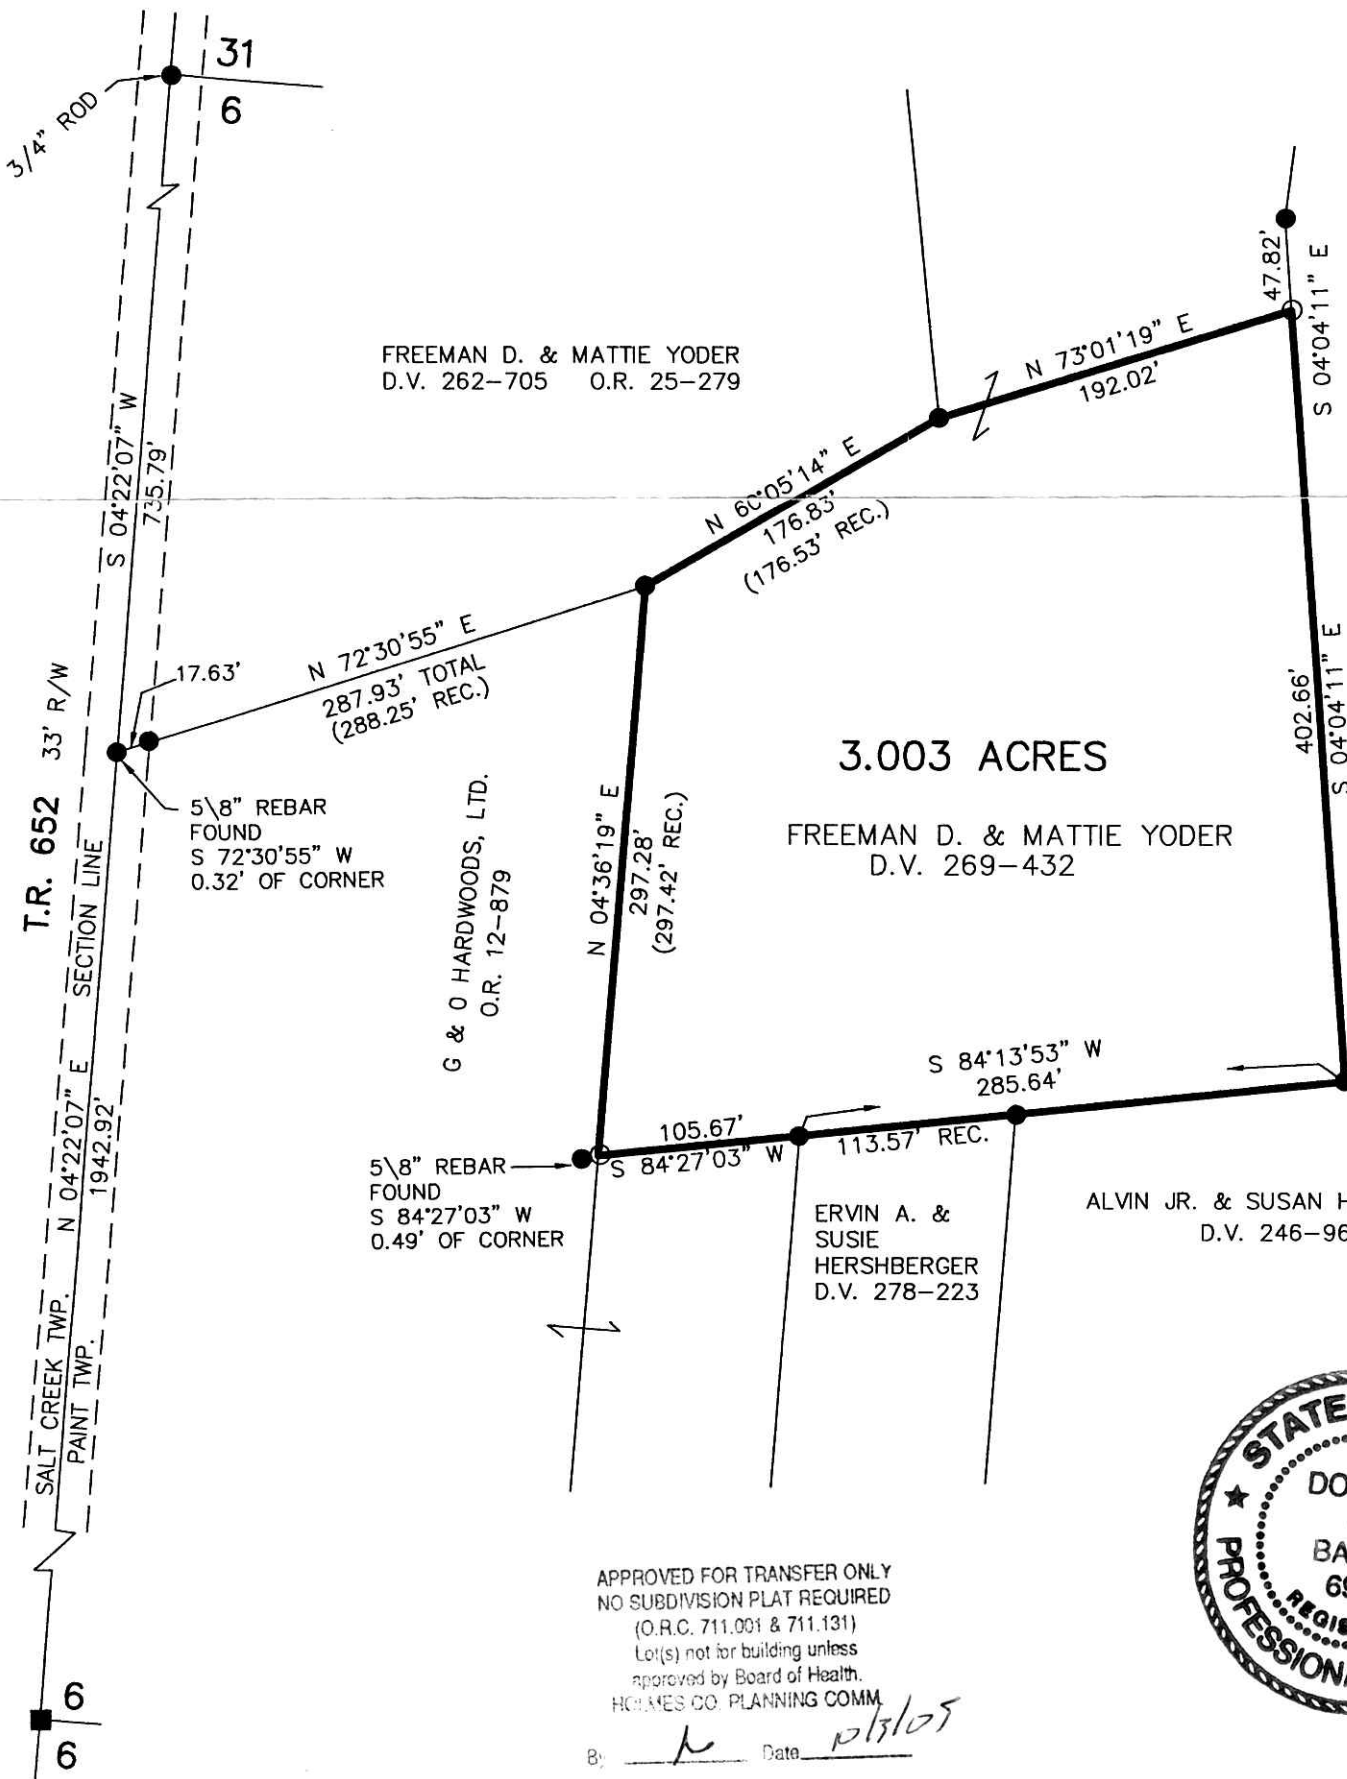

APPROVED FOR TRANSFER ONLY
NO SUBDIVISION PLAT REQUIRED
(O.R.C. 711.001 & 711.131)
Lot(s) not for building unless
approved by Board of Health.
HOLMES CO. PLANNING COMM.
By: h Date: 9/6/05



PLAT APPROVED
9/6/2005

DONALD C. BAKER SURVEYING
138 N. CLAY ST.
MILLERSBURG, OHIO, 44654
PH. 330-674-4788
FAX. 330-674-6027

I CERTIFY THIS SURVEY TO BE CORRECT
TO THE BEST OF MY KNOWLEDGE.
Donald C. Baker
DONALD C. BAKER P.S. 6938
DATE: SEPTEMBER 6, 2005
KES\ERZ
File Name: WORK2\S-574-05