
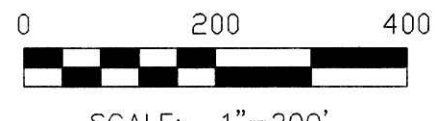


WALNUT CREEK TOWNSHIP
N.E. QTR. SECTION 5
T-9 N; R-4 W
HOLMES COUNTY, OHIO

SURVEYED FOR: ELTON KANDEL

200500039499
Filed for Record in
HOLMES COUNTY, OH
SALLY MILLER
10-11-2005 At 10:37 am.
PLAT MED 43.20
DR Book 19 Page 516 - 516
ORV 183 page 2855 + 2865

200500039499
HOLMES CTY
TITLE
MILLERSBURG, OH

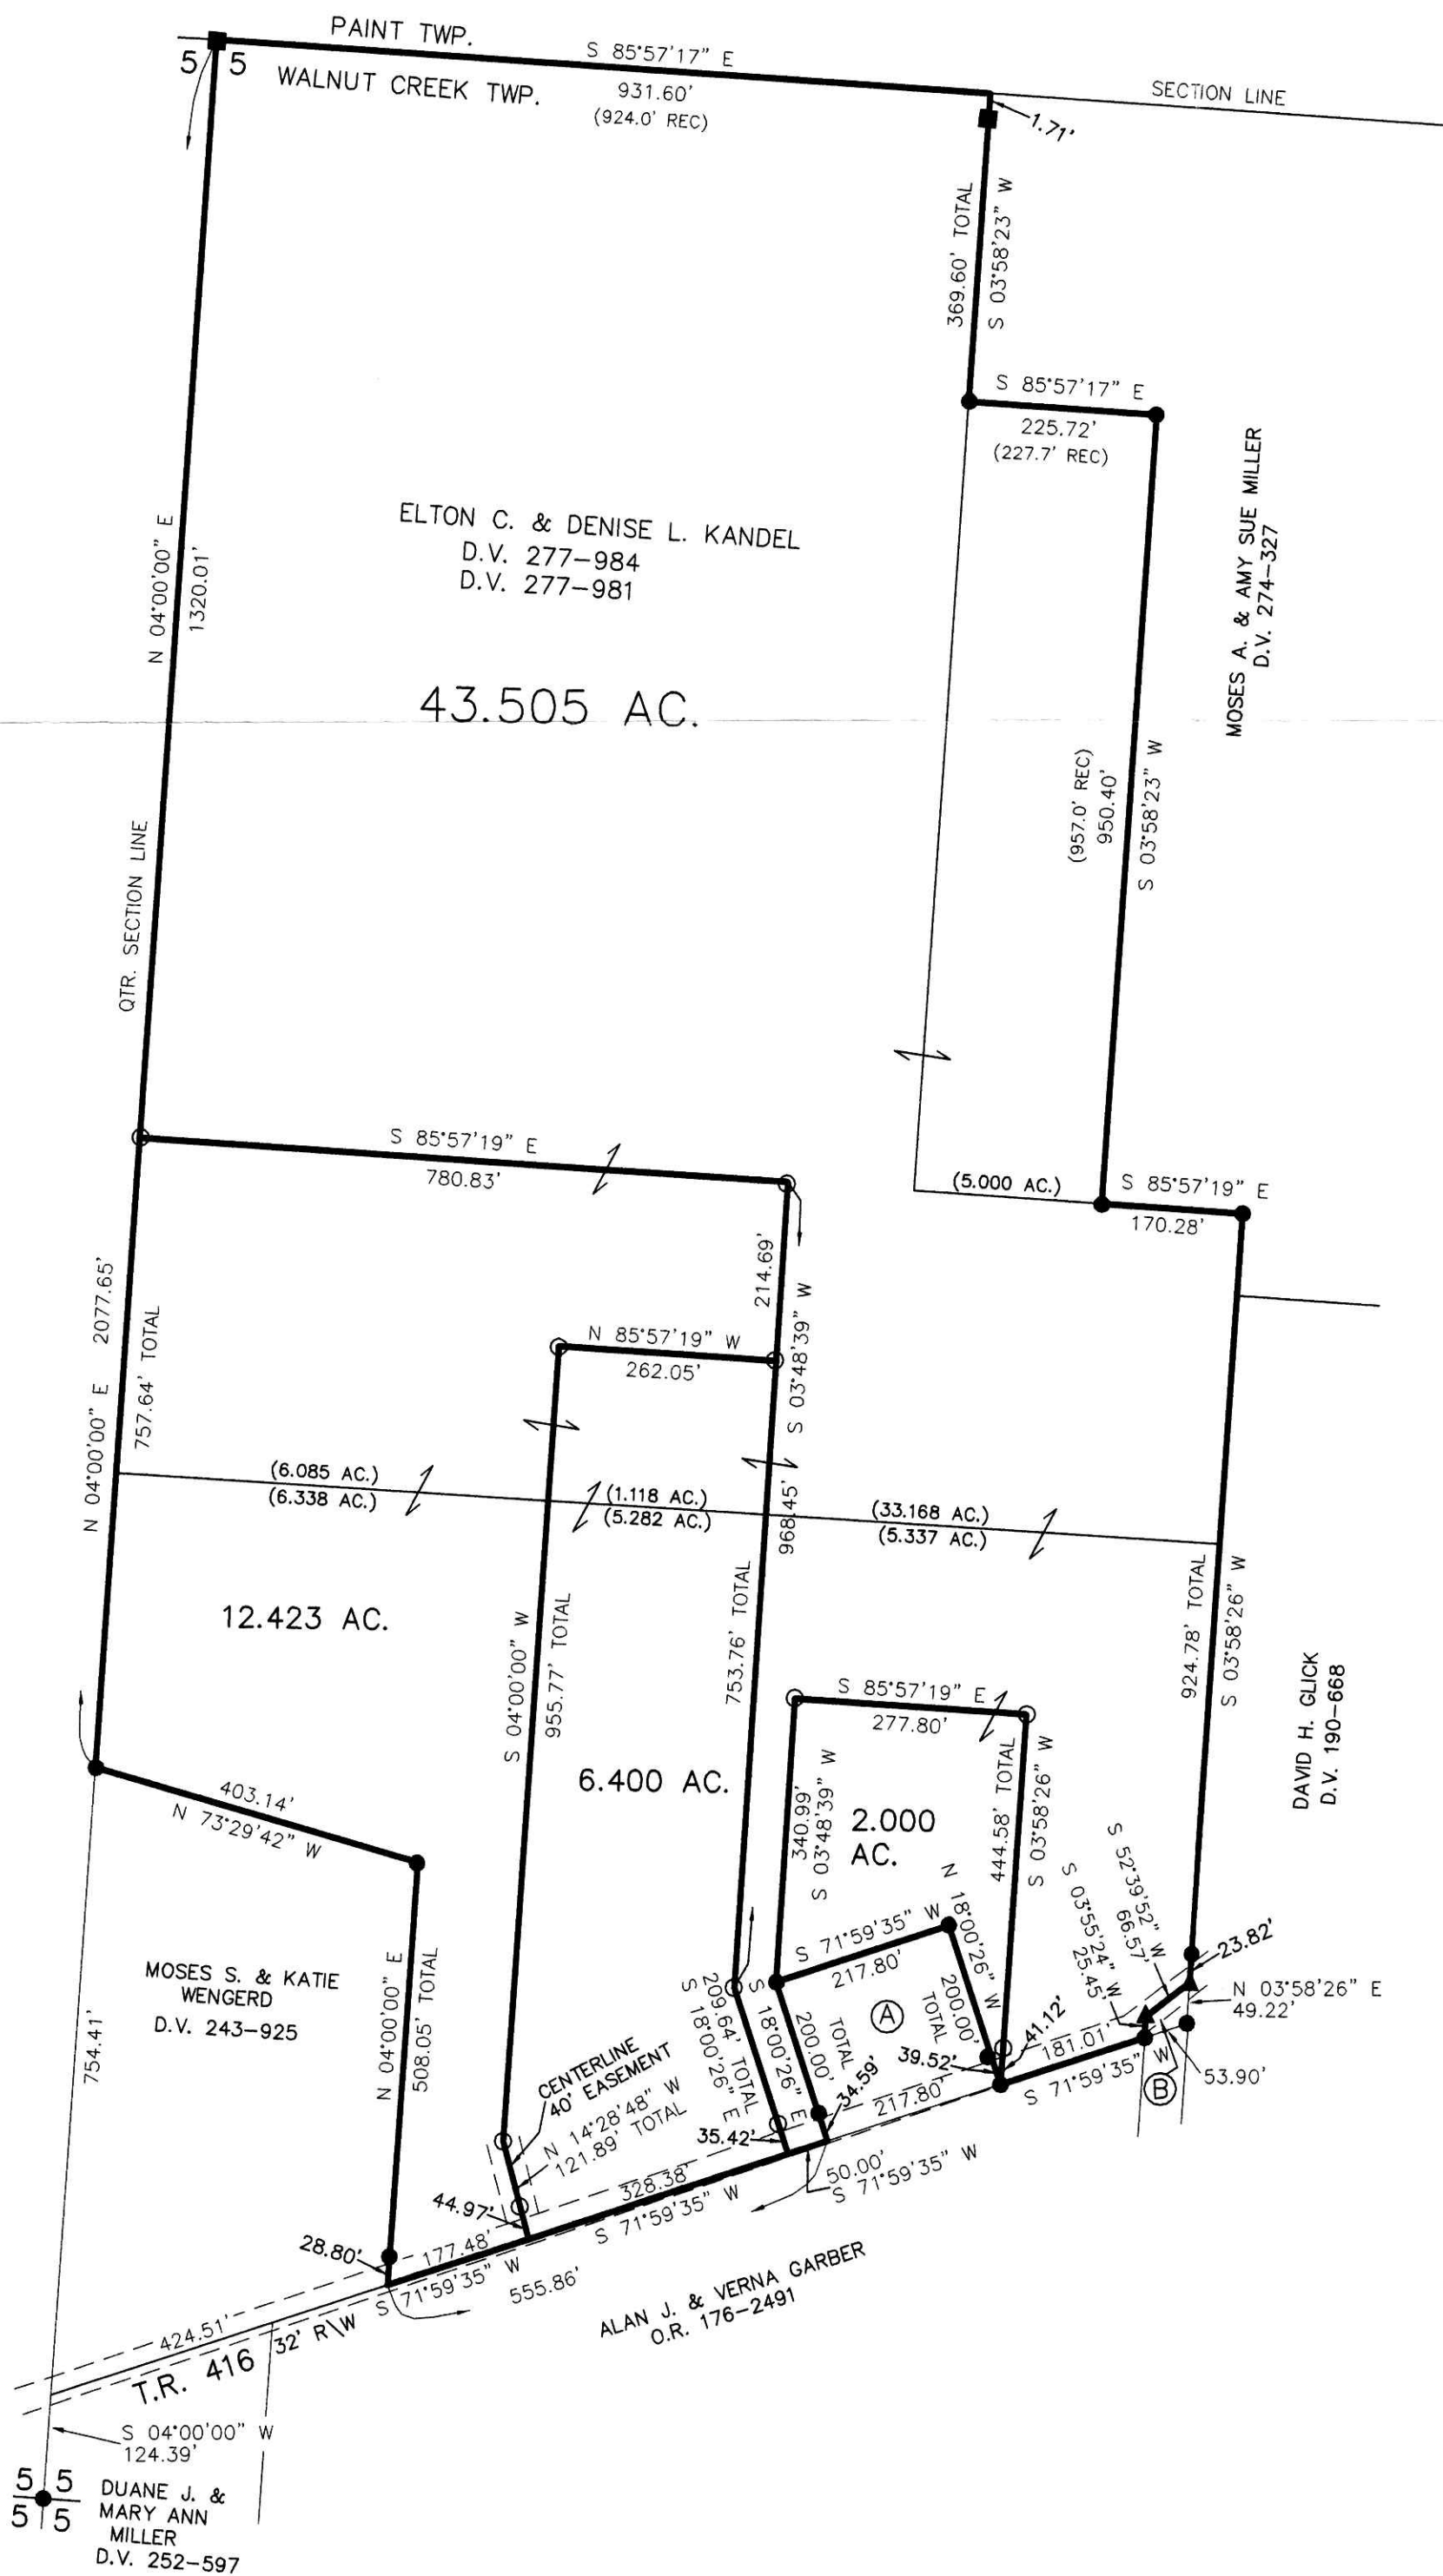

- STONE FOUND
- ▲ R.R. SPIKE FOUND
- 5/8" REBAR FOUND UNLESS OTHERWISE NOTED
- 5/8" REBAR WITH I.D. CAP SET I.D. CAP MARKED "BAKER 6938"

REFERENCES:
DEED VOL. 277 PAGE 984
DEED VOL. 277 PAGE 981
DEED VOL. 243 PAGE 925
DEED VOL. 274 PAGE 327
O.R. VOL. 67 PAGE 217
O.R. VOL. 176 PAGE 2487
PLAT VOL. 17 PAGE 777
PLAT VOL. 19 PAGE 257
PLAT VOL. 16 PAGE 402
PLAT VOL. 16 PAGE 403
PLAT VOL. 12 PAGE 737
PLAT VOL. 15 PAGE 99
BEARINGS FROM PLAT VOL. 16 PAGE 403

- (A) DERRICK L. & ESTHER M. KANDEL
O.R. 67-217
- (B) PAUL U. & BETTY A. GARBER
O.R. 176-2487



I CERTIFY THIS SURVEY TO BE CORRECT TO THE BEST OF MY KNOWLEDGE.
Donald C. Baker
DONALD C. BAKER PS 6938
FDB\AEG DATE: SEPT. 9, 2005
File Name: C:\JOBS\S-563-05

DONALD C. BAKER SURVEYING
138 N. CLAY ST.
MILLERSBURG, OH 44654
PH. 330-674-4788
FAX: 330-674-6027

PLAT APPROVED
9/22/2005