

VOL 0019 PAGE 521

SALT CREEK TOWNSHIP  
S.W. QTR. SECTION 36  
T-15 N; R-12 W  
HOLMES COUNTY, OHIO

SURVEYED FOR: AARON FISHER



200500039551  
Filed for Record in  
HOLMES COUNTY, OH  
SALLY MILLER  
10-11-2005 At 02:19 pm.  
SMALL PLAT 40.00  
OR Book 19 Page 521 - 521  
ORV 183 page 3098

REFERENCES:

DEED VOL. 263 PAGES 279 & 352

PLAT VOL. 14 PAGE 424

BEARINGS FROM PLAT VOL. 14 PAGE 424

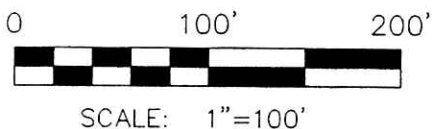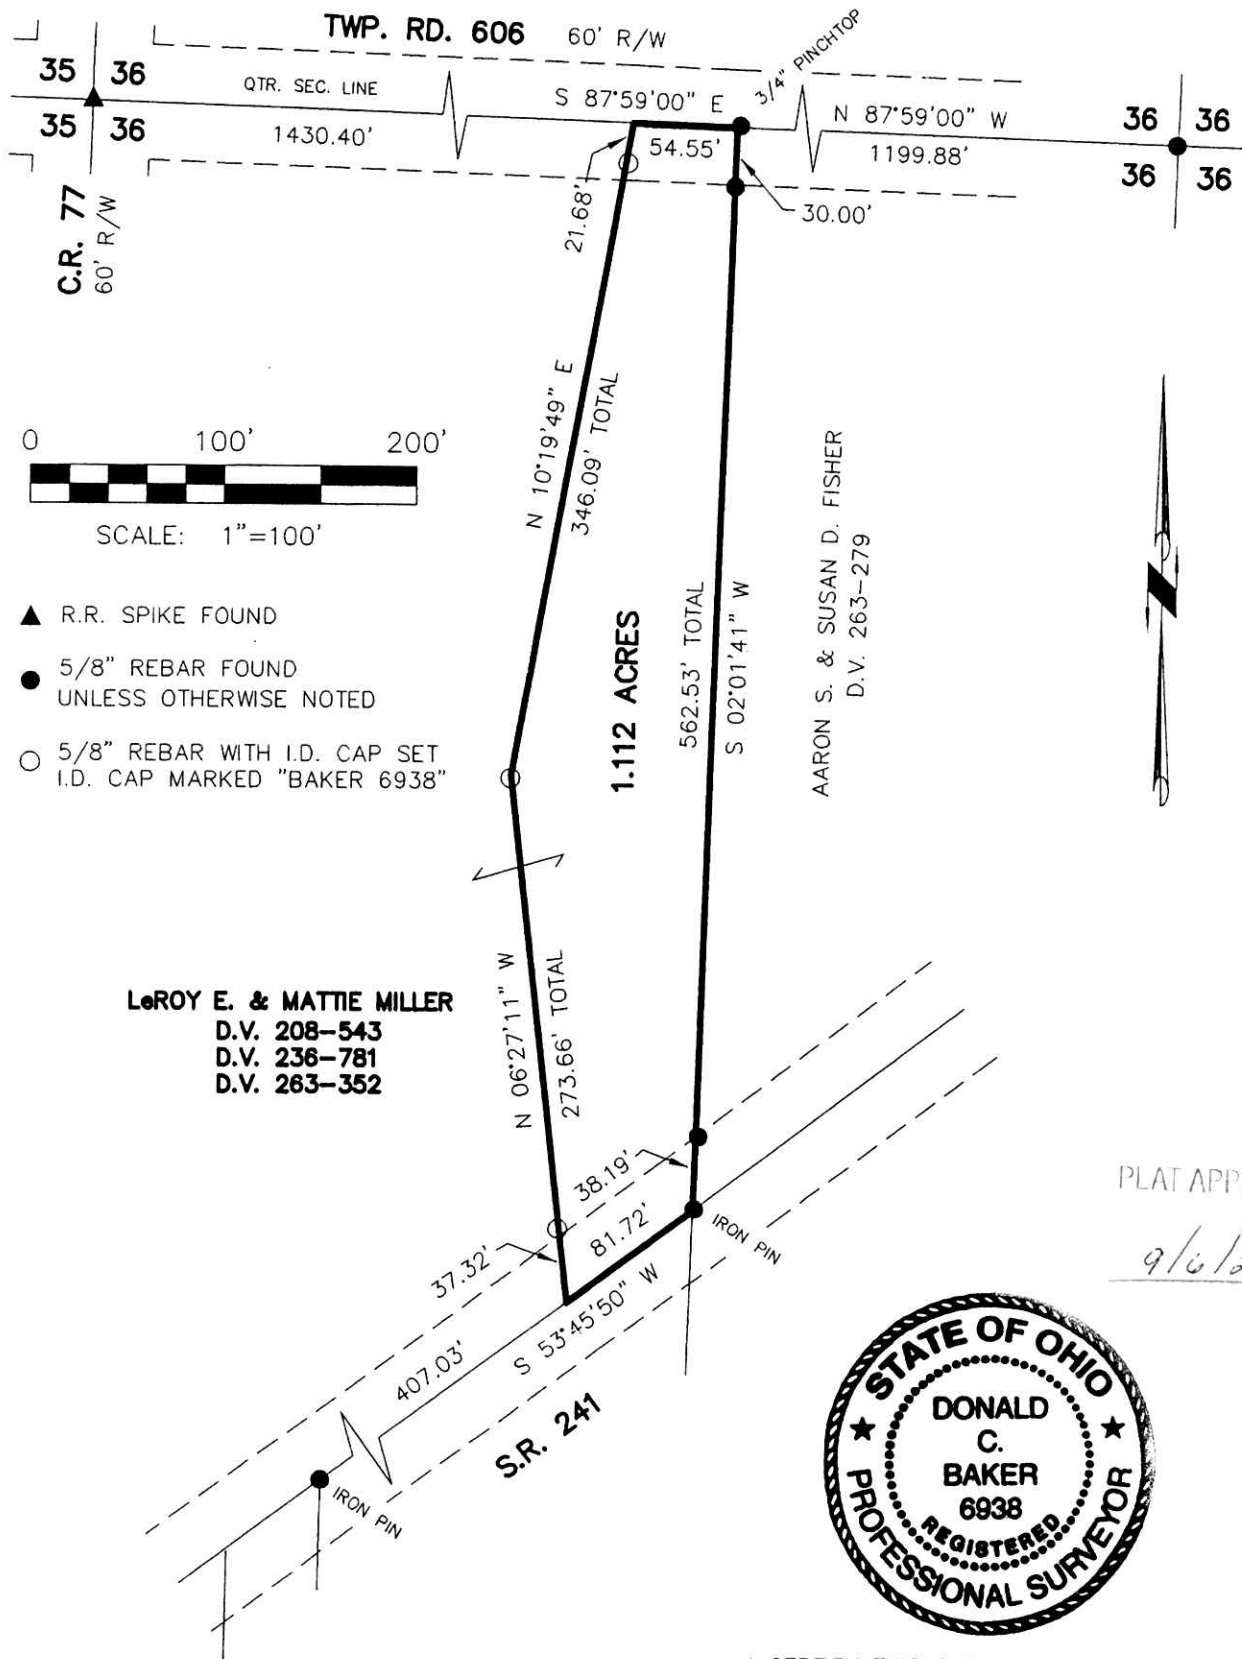

- ▲ R.R. SPIKE FOUND
- 5/8" REBAR FOUND UNLESS OTHERWISE NOTED
- 5/8" REBAR WITH I.D. CAP SET I.D. CAP MARKED "BAKER 6938"

LeROY E. & MATTIE MILLER  
D.V. 208-543  
D.V. 236-781  
D.V. 263-352

AARON S. & SUSAN D. FISHER  
D.V. 263-279

PLAT APPROVED

9/6/2005



I CERTIFY THIS SURVEY TO BE CORRECT TO THE BEST OF MY KNOWLEDGE.

*Donald C. Baker*

DONALD C. BAKER PS 6938

DATE: MAY 31, 2005

FDB/AEG

File Name: C:\WORK\S-321-05\ERZ



DONALD C. BAKER SURVEYING  
138 N. CLAY ST.  
MILLERSBURG, OH 44654  
PH. 330-674-4788  
FAX: 330-674-6027