


RICHLAND TOWNSHIP  
 N.E. QTR. SECTION 1  
 T-8 N, R-9 W  
 HOLMES COUNTY, OHIO

SURVEYED FOR: MAUREEN A. BUSINGER


200500039575  
 Filed for Record in  
 HOLMES COUNTY, OH  
 SALLY MILLER  
 10-12-2005 At 02:09 pm.  
 SMALL PLAT 40.00  
 OR Book 19 Page 523 - 523  
 ORV 183 page 3213

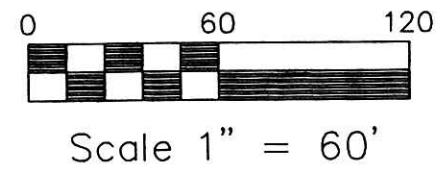


- 5/8" REBAR FOUND  
UNLESS OTHERWISE NOTED
- 5/8" REBAR WITH ID CAP SET  
ID CAP MARKED "BAKER 6938"

REFERENCES

DEED VOL. 262 PAGE 676  
 O.R. VOL. 168 PAGE 2774  
 PLAT VOL. 7 PAGE 416  
 BEARINGS FROM PLAT  
 VOL. 17 PAGE 242


 DONALD C. BAKER SURVEYING  
 138 N. CLAY ST.  
 MILLERSBURG, OHIO 44654  
 PH. 330-674-4788  
 FAX. 330-674-6027

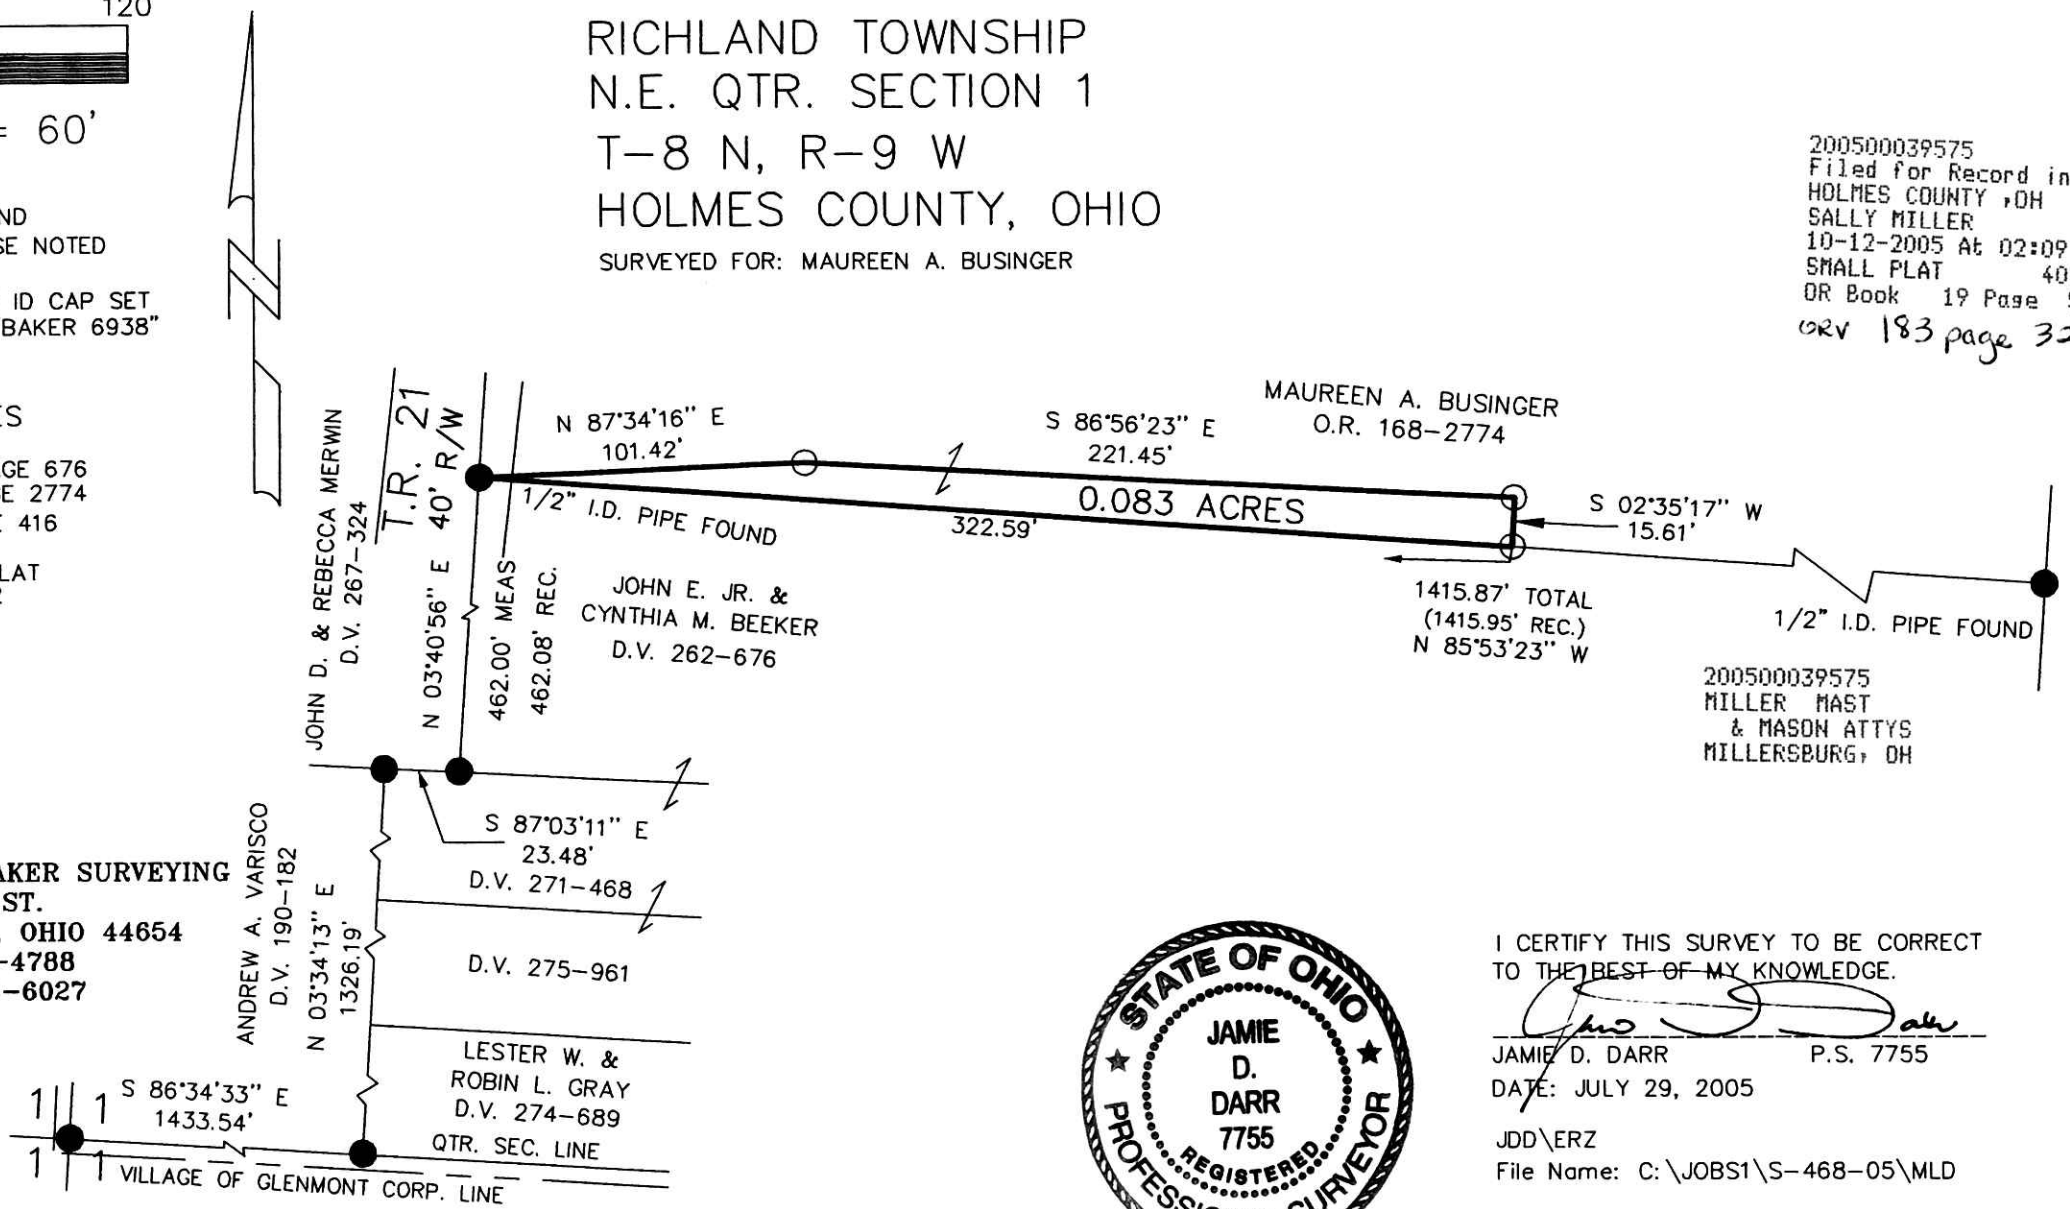

200500039575  
 MILLER MAST  
 & MASON ATTYS  
 MILLERSBURG, OH



I CERTIFY THIS SURVEY TO BE CORRECT  
 TO THE BEST OF MY KNOWLEDGE.

  
 JAMIE D. DARR P.S. 7755  
 DATE: JULY 29, 2005

JDD\ERZ  
 File Name: C:\JOBS1\S-468-05\MLD

PLAT APPROVED

9/28/2005 DB

Instrument Book Page  
 200500039575 OR 19 523