

**RICHLAND TOWNSHIP
N.E. QTR. SECTION 1
T-8 N; R-9 W
HOLMES COUNTY, OHIO**

SURVEYED FOR: WENDY COYNE


REFERENCES:

- DEED VOL. 190 PAGE 182
- DEED VOL. 227 PAGE 783
- DEED VOL. 267 PAGE 324
- DEED VOL. 271 PAGE 468
- DEED VOL. 274 PAGE 689
- DEED VOL. 275 PAGE 961
- O.R. VOL. 136 PAGE 210
- PLAT VOL. 7 PAGE 416
- PLAT VOL. 14 PAGE 988
- PLAT VOL. 16 PAGES 181 & 266
- PLAT VOL. 17 PAGE 242
- UNRECORDED SURVEY BY WILLIAM H. LONG
DATED APRIL 6, 1983
- BEARINGS FROM PLAT VOL. 17 PAGE 242




I CERTIFY THIS SURVEY TO BE CORRECT TO THE BEST OF MY KNOWLEDGE.

Donald C. Baker
DONALD C. BAKER PS 6938
DATE: JUNE 24, 2005
KES\NLP
File Name: C:\WORK\S-376-05\ERZ

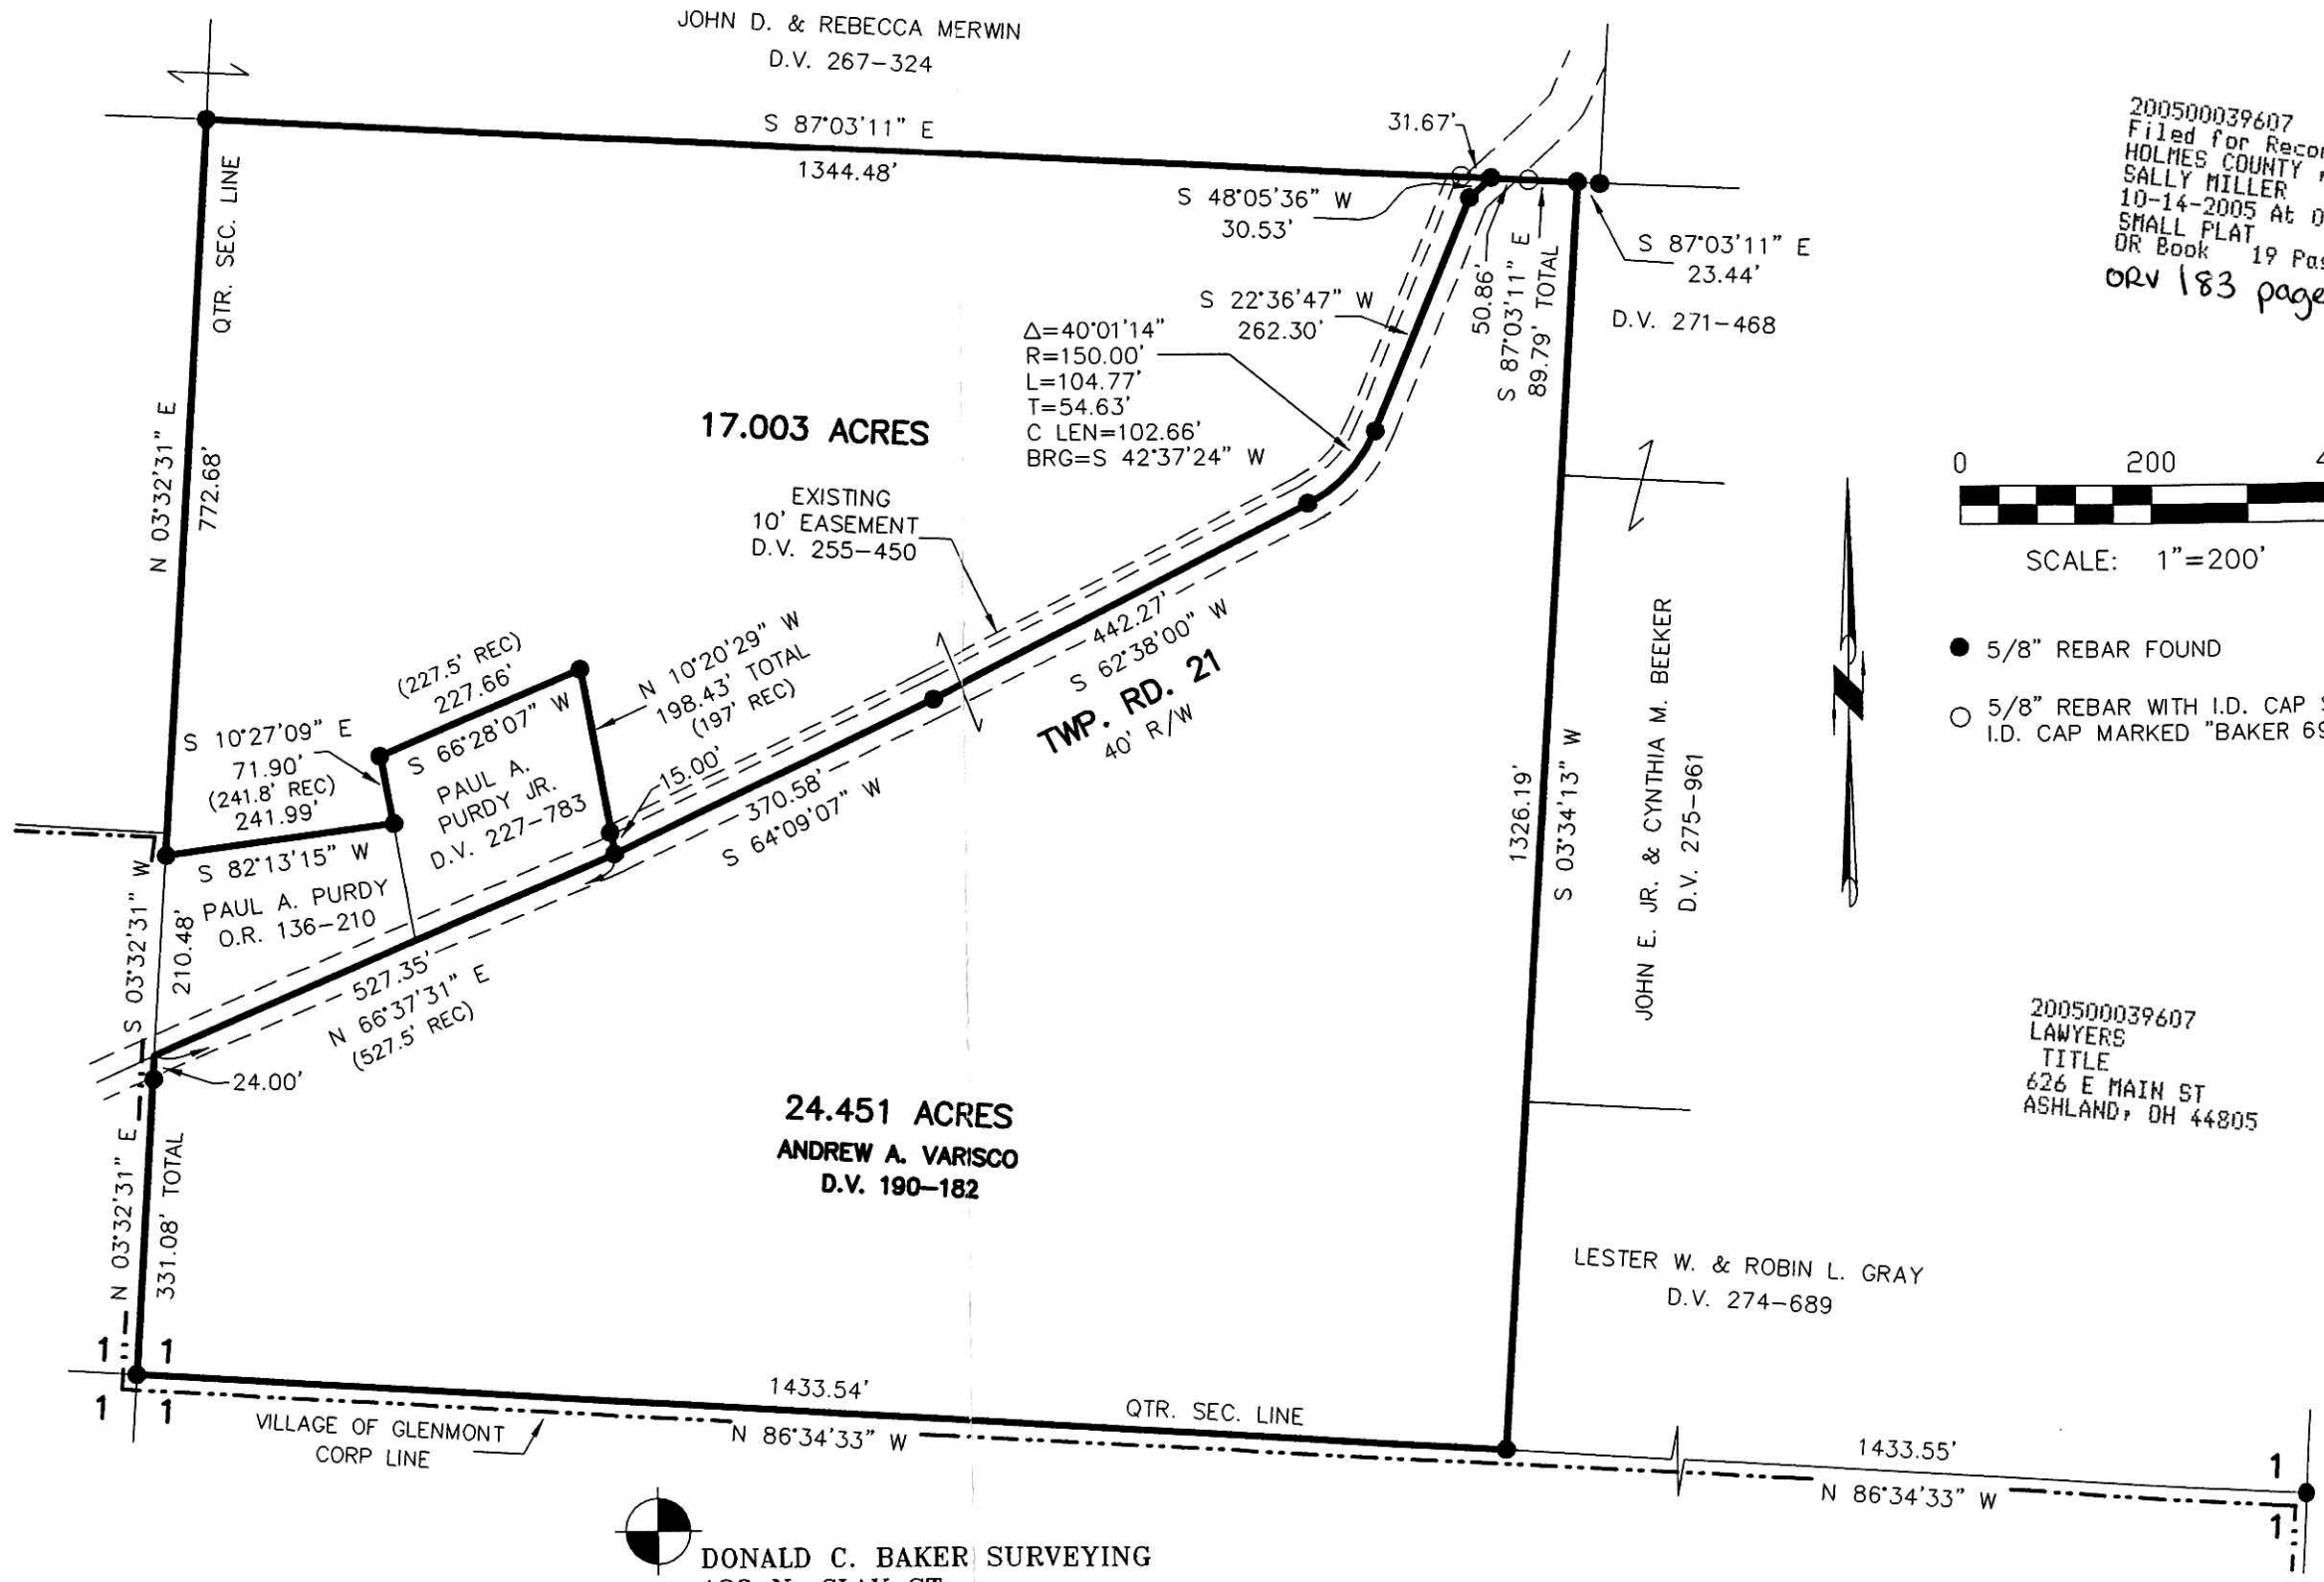

200500039607
Filed for Record in
HOLMES COUNTY, OH
SALLY MILLER
10-14-2005 At 09:20 am.
SMALL PLAT 40.00
OR Book 19 Page 524 - 524
ORV 183 page 3422

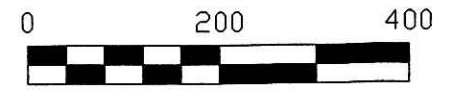

SCALE: 1"=200'

- 5/8" REBAR FOUND
- 5/8" REBAR WITH I.D. CAP SET I.D. CAP MARKED "BAKER 6938"

200500039607
LAWYERS
TITLE
626 E MAIN ST
ASHLAND, OH 44805

DONALD C. BAKER SURVEYING
138 N. CLAY ST.
MILLERSBURG, OH 44654
PH. 330-674-4788
FAX: 330-674-6027

PLAT APPROVED

10/7/2005-b

Instrument Book Page
200500039607 OR 19 524