


WALNUT CREEK TOWNSHIP
S.E. & S.W. QTRS. SECTION 22
T-9 N; R-5 W
HOLMES COUNTY, OHIO

SURVEYED FOR: ATLEE TROYER

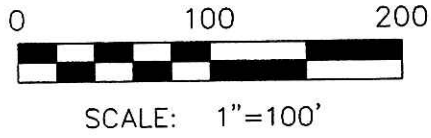


- 5/8" REBAR FOUND UNLESS OTHERWISE NOTED
- 5/8" REBAR WITH I.D. CAP SET I.D. CAP MARKED "BAKER 6938"

REFERENCES:

- DEED VOL. 205 PAGE 718
- DEED VOL. 239 PAGE 691
- O.R. VOL. 169 PAGE 3034
- O.R. VOL. 171 PAGE 1189
- PLAT VOL. 4 PAGE 186
- PLAT VOL. 12 PAGES 32 & 773
- PLAT VOL. 18 PAGE 780
- BEARINGS FROM PLAT VOL. 18 PAGE 780

200500039847
Filed for Record in
HOLMES COUNTY, OH
SALLY MILLER
10-26-2005 At 03:19 pm.
SMALL PLAT 40.00
OR Book 19 Page 531 - 531
ORV 184 page 1162

200500039847
MILLER MAST
& MASON ATTYS
MILLERSBURG, OH

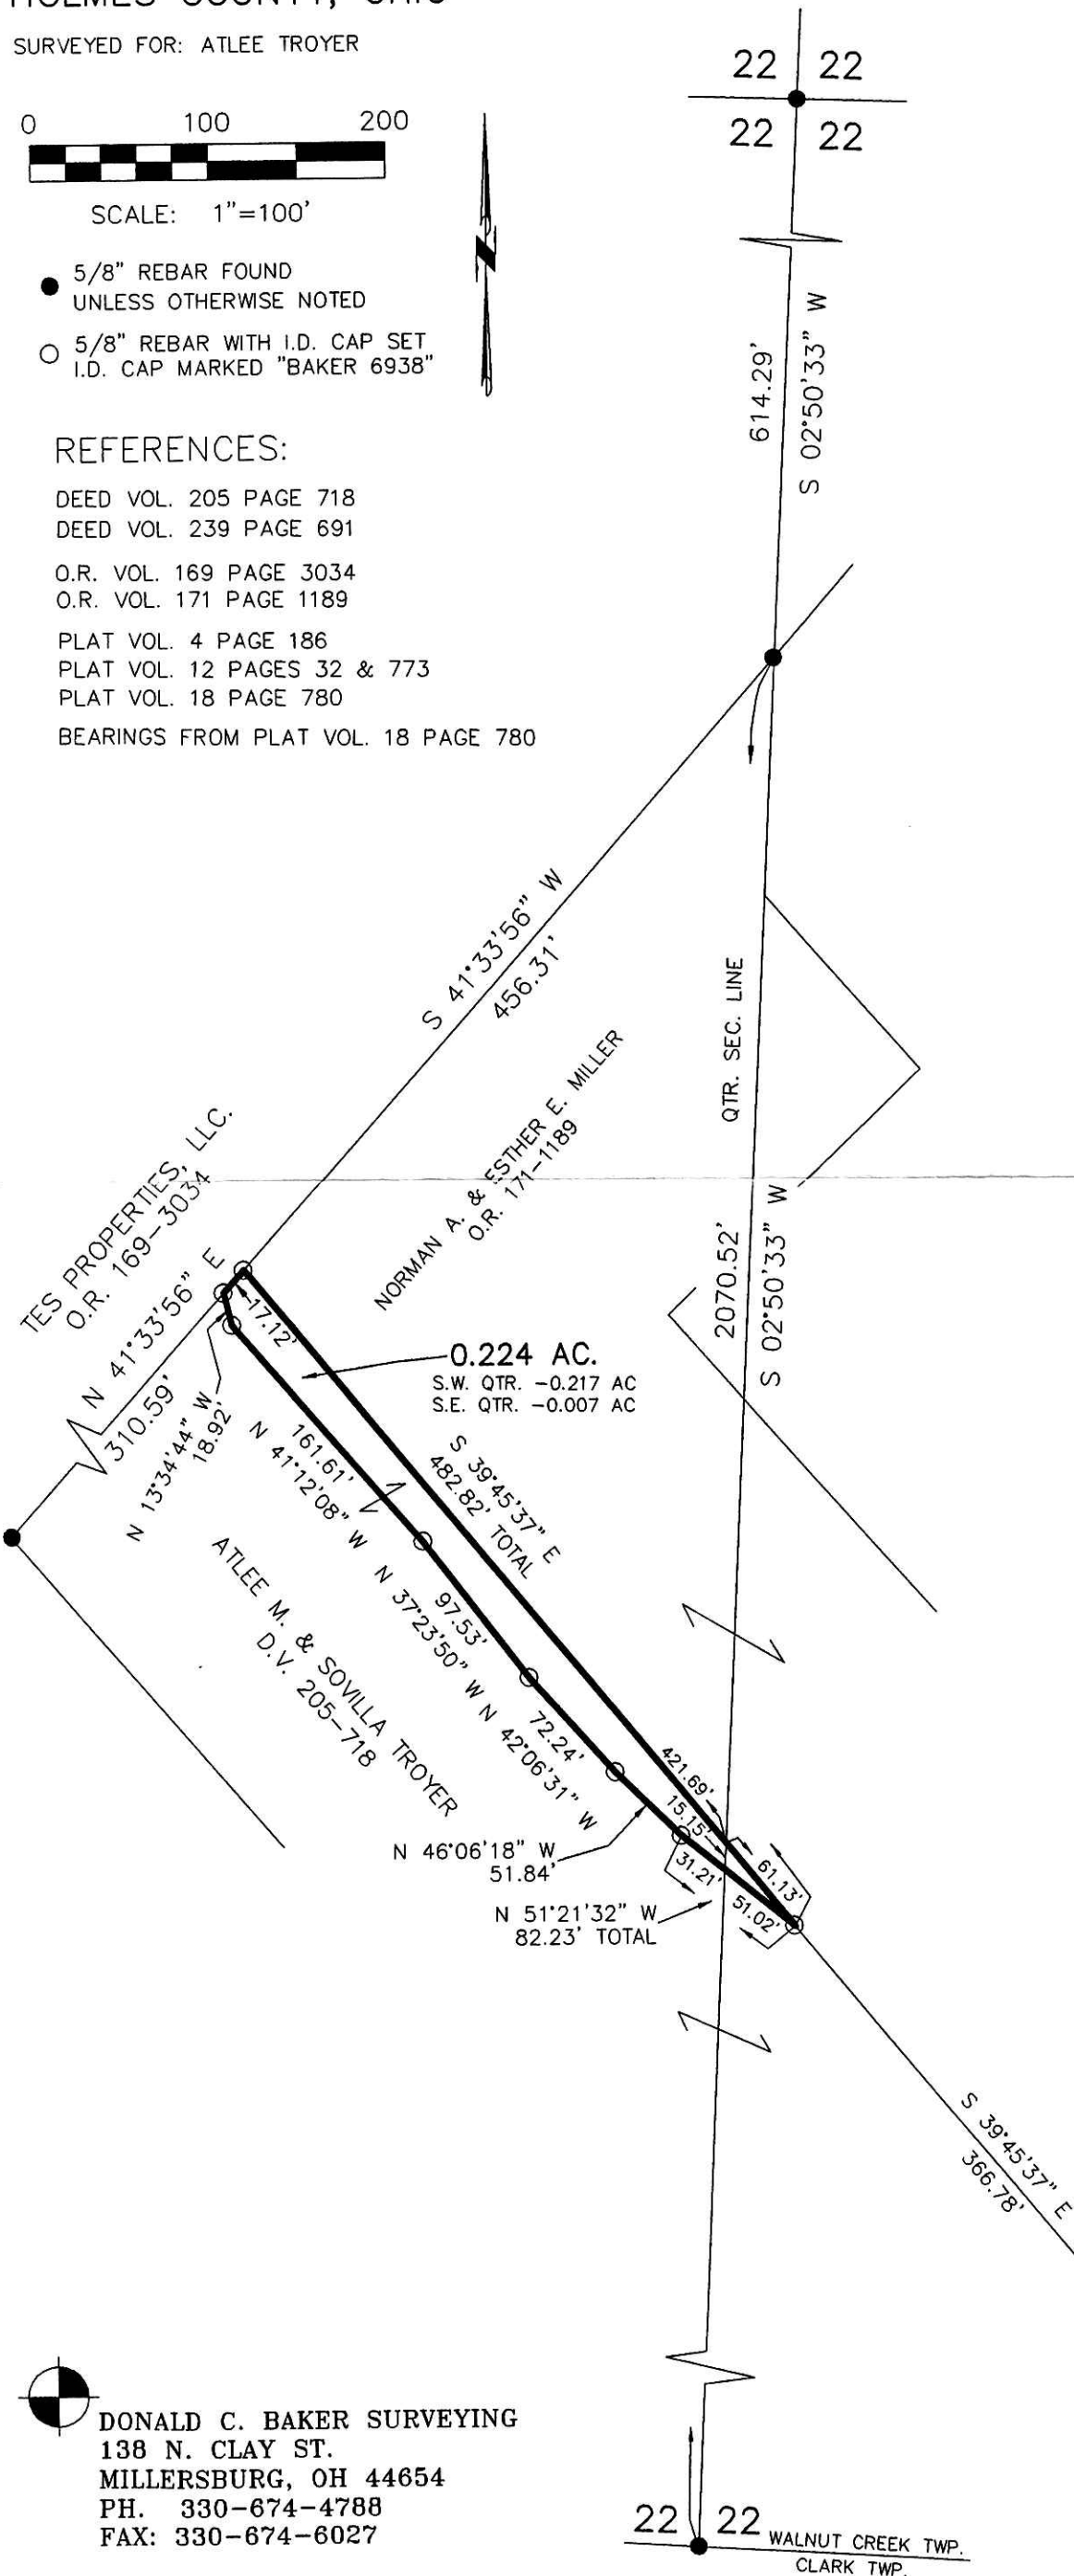

I CERTIFY THIS SURVEY TO BE CORRECT TO THE BEST OF MY KNOWLEDGE.

Donald C Baker
DONALD C. BAKER PS 6938
DATE: SEPT. 26, 2005
FDB\AEG
File Name: C:\WORK\S-537-05

DONALD C. BAKER SURVEYING
138 N. CLAY ST.
MILLERSBURG, OH 44654
PH. 330-674-4788
FAX: 330-674-6027

C.R. 114
60' R/W

PLAT APPROVED

10/24/2005