


200500039929
 Filed for Record in
 HOLMES COUNTY, OH
 SALLY MILLER
 11-01-2005 At 11:56 am.
 SMALL PLAT 40.00
 OR Book 19 Page 533 - 533
 OR 184 pgs 1565, 1569,
 1573, 1577

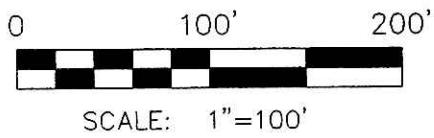

- STONE FOUND
- 5/8" REBAR FOUND
UNLESS OTHERWISE NOTED
- △ R.R. SPIKE SET
- 5/8" REBAR WITH I.D. CAP SET
I.D. CAP MARKED "BAKER 6938"

CLARK TOWNSHIP
 S.E. QTR. SECTION 16
 T-8 N; R-4 W
 HOLMES COUNTY, OHIO

SURVEYED FOR: JIM FLEMING


200500039929
 MILLER MAST
 & MASON ATTYS
 MILLERSBURG, OH

REFERENCES:
 DEED VOL. 238 PAGE 481
 DEED VOL. 279 PAGE 668
 PLAT VOL. 10 PAGE 703
 PLAT VOL. 10 PAGE 923
 PLAT VOL. 12 PAGE 834
 PLAT VOL. 14 PAGE 846


BEARINGS FROM
 PLAT VOL. 12 PAGE 834

APPROVED FOR TRANSFER ONLY
 NO SUBDIVISION PLAT REQUIRED
 (O.R.C. 711.001 & 711.131)
 Lot(s) not for building unless
 approved by Board of Health.
 HOLMES CO. PLANNING COMM

By [Signature] Date 10/13/05

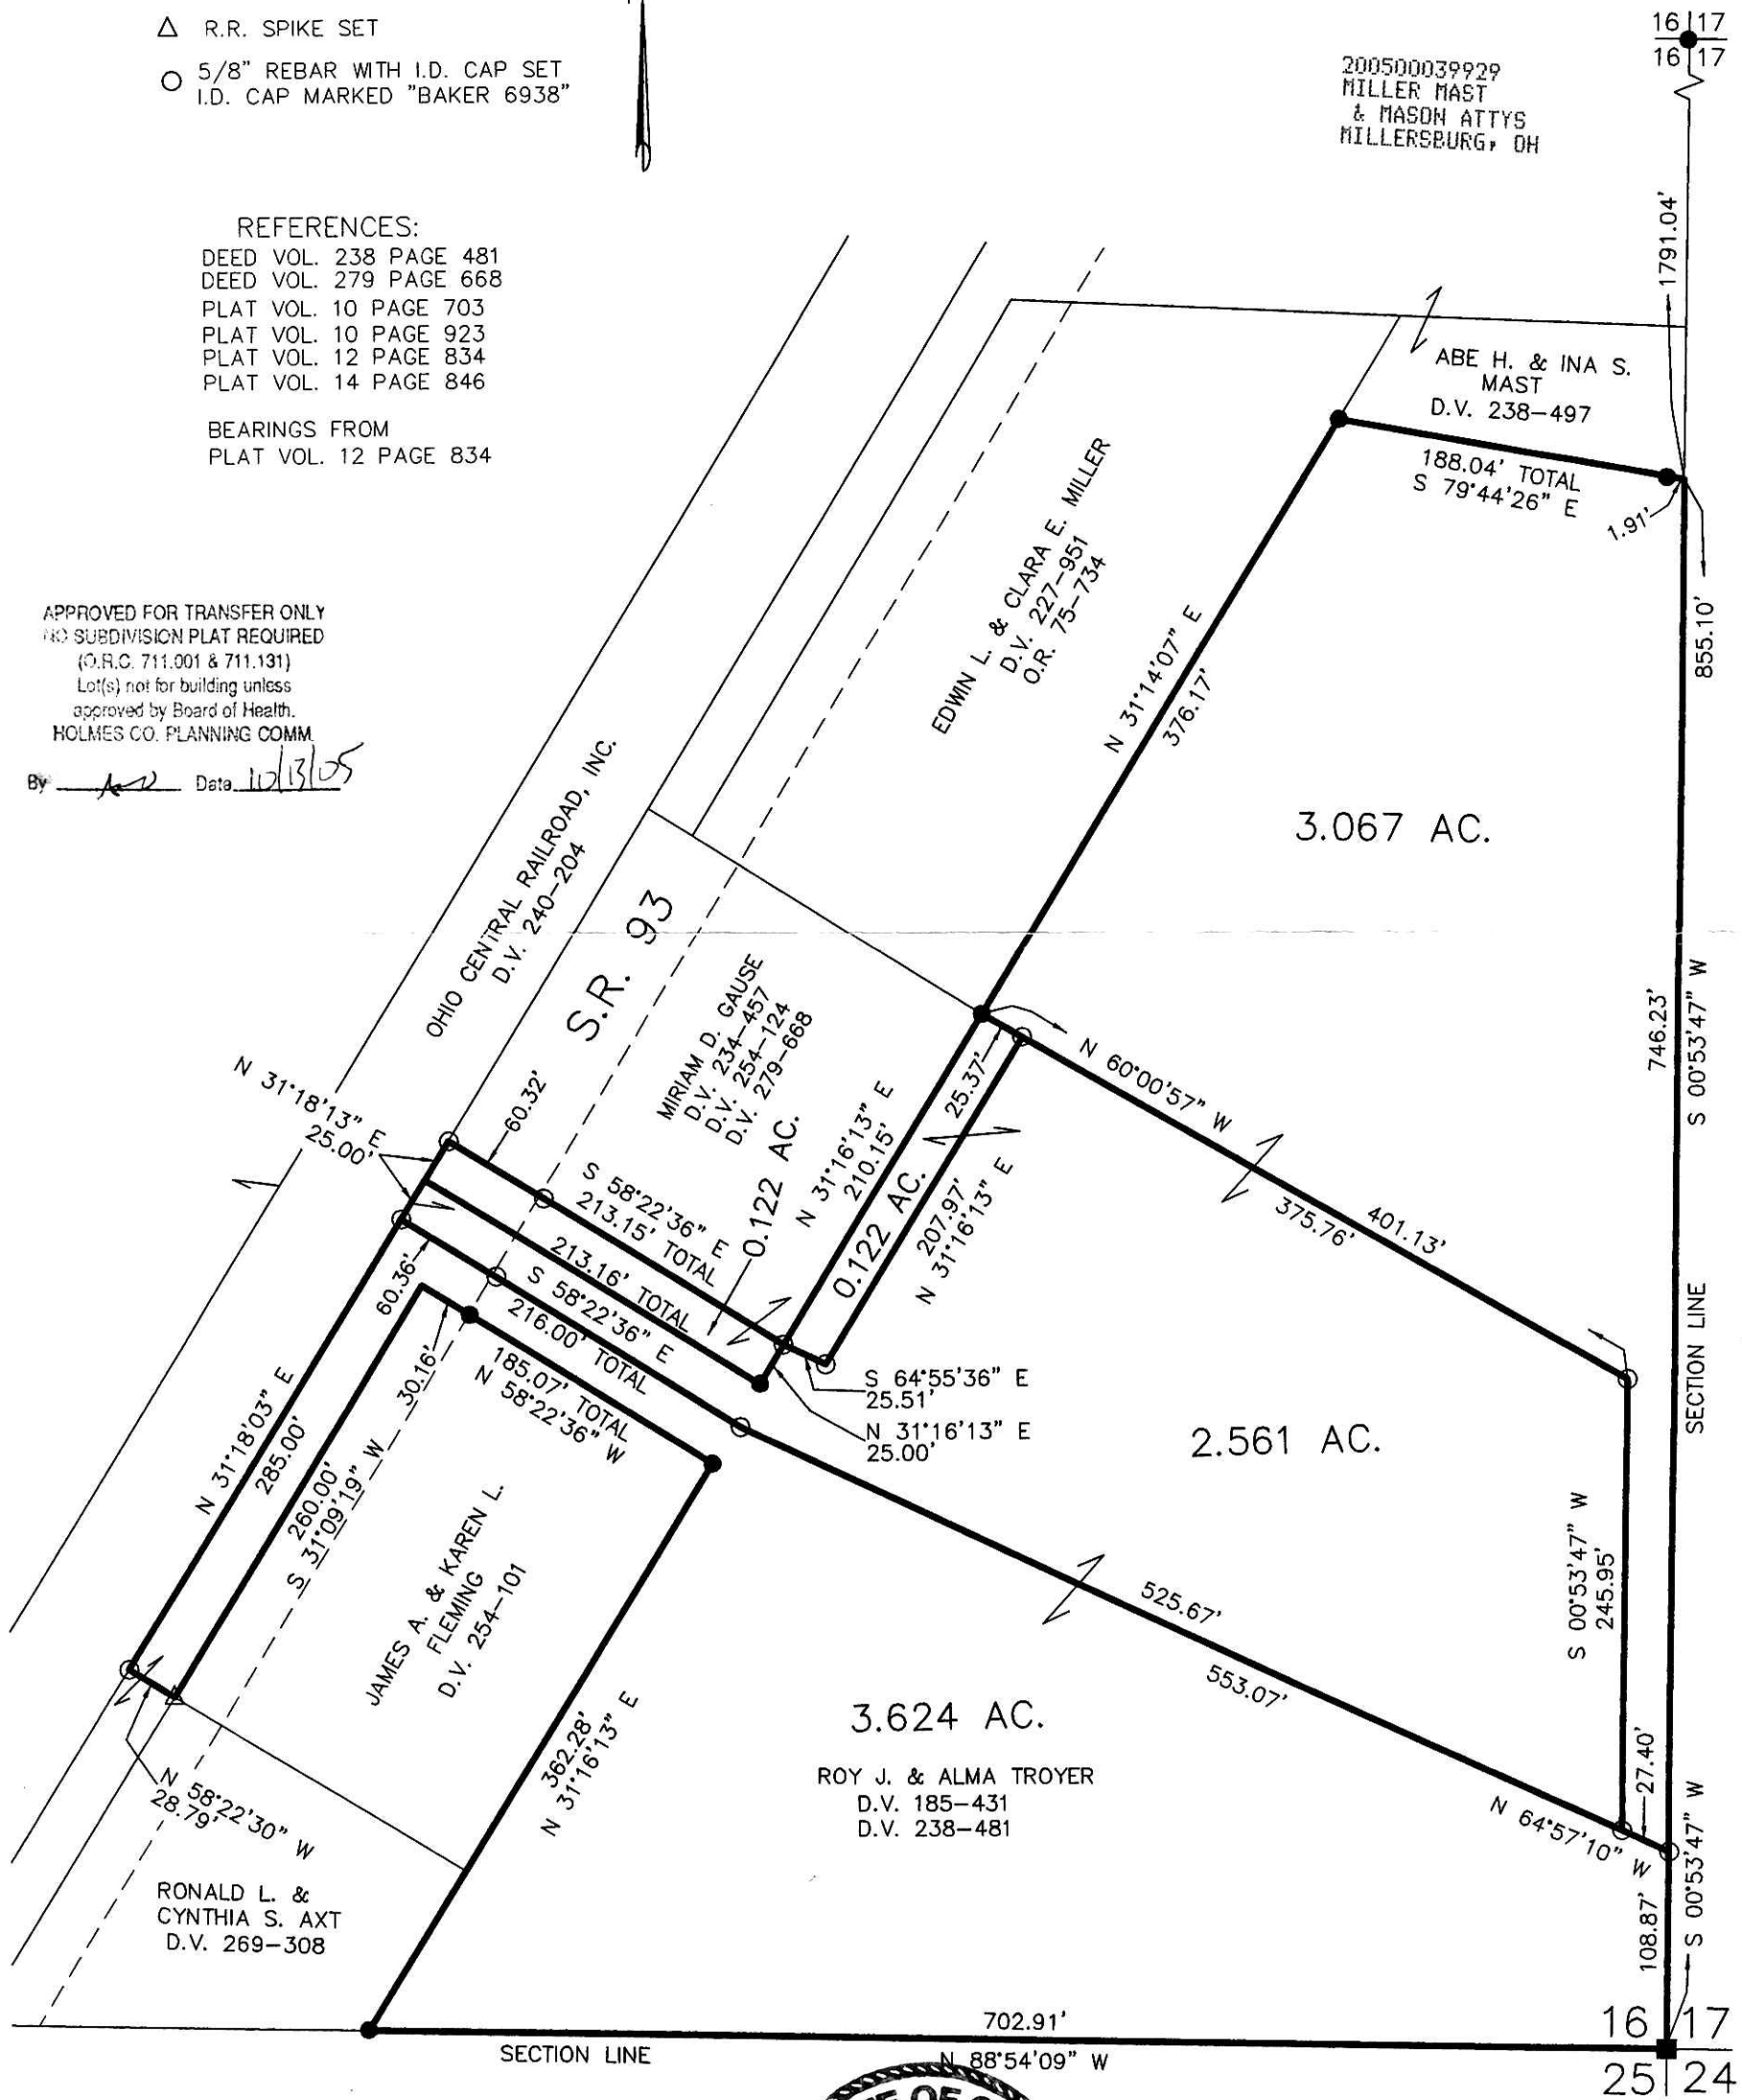

DONALD C. BAKER SURVEYING
 138 N. CLAY ST.
 MILLERSBURG, OH 44654
 PH. 330-674-4788
 FAX: 330-674-6027

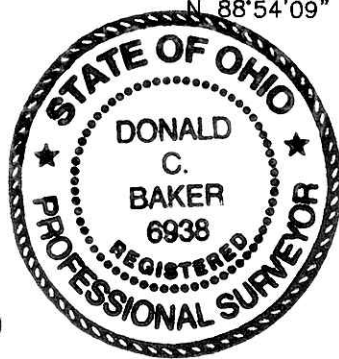

PLAT APPROVED

10/11/2005

I CERTIFY THIS SURVEY TO BE CORRECT
 TO THE BEST OF MY KNOWLEDGE.

Donald C. Baker
 DONALD C. BAKER PS 6938

KES\ALG DATE: JULY 22, 2005
 File Name: C:\WORK\S-410-05