



MECHANIC TOWNSHIP
2ND. QTR., LOTS 17 & 18
T-8 N; R-6 W
HOLMES COUNTY, OHIO

SURVEYED FOR: ALBERT E.A. YODER

REFERENCES:

DEED VOL. 155 PAGE 349
O.R. VOL. 183 PAGE 1992
PLAT VOL. 19 PAGE 510
PLAT VOL. 19 PAGE 209
PLAT VOL. 2 PAGE 343
PLAT VOL. 15 PAGE 112
BEARINGS FROM PLAT VOL. 19 PAGE 510

Instrument 200500039937 OR Book Page 19 534

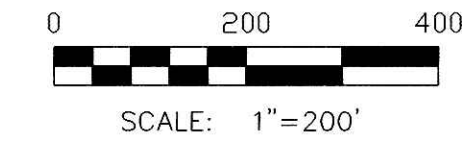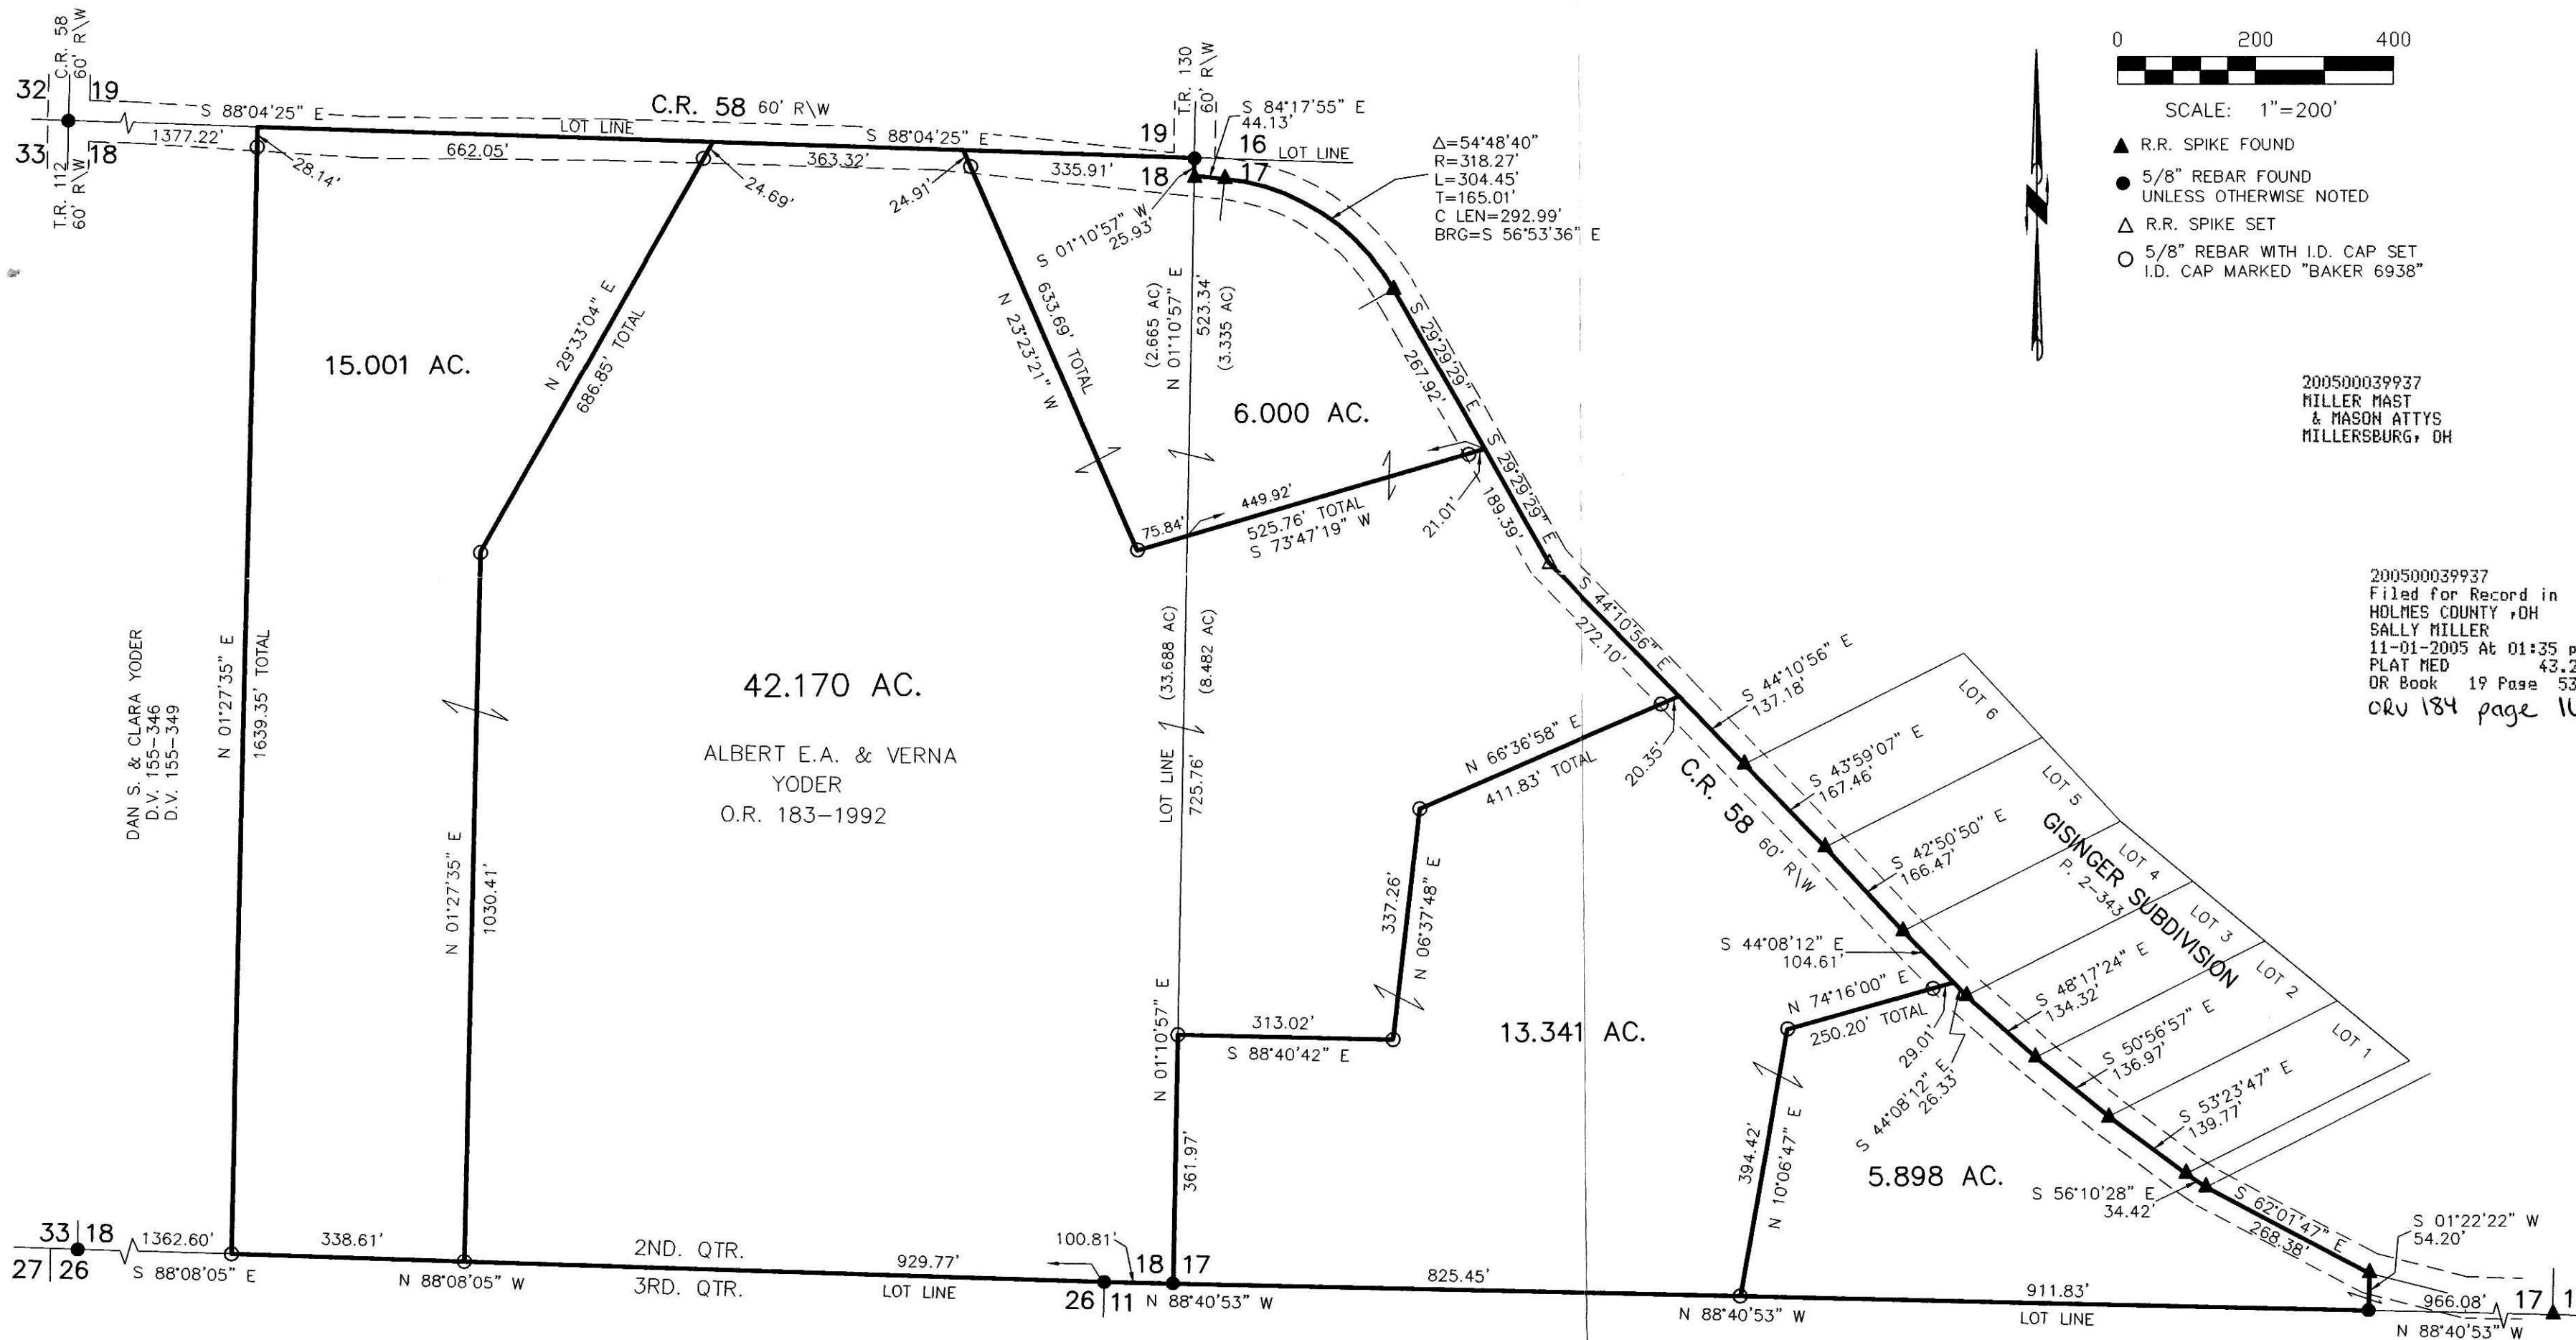

- ▲ R.R. SPIKE FOUND
- 5/8" REBAR FOUND UNLESS OTHERWISE NOTED
- △ R.R. SPIKE SET
- 5/8" REBAR WITH I.D. CAP SET I.D. CAP MARKED "BAKER 6938"

200500039937
MILLER MAST
& MASON ATTYS
MILLERSBURG, OH

200500039937
Filed for Record in
HOLMES COUNTY, OH
SALLY MILLER
11-01-2005 At 01:35 pm.
PLAT MED 43.20
OR Book 19 Page 534 - 534
CRV 184 page 1600

I CERTIFY THIS SURVEY TO BE CORRECT TO THE BEST OF MY KNOWLEDGE.
Donald C. Baker
DONALD C. BAKER PS 6938
ERZ\KES DATE: OCT. 17, 2005
File Name: C:\JOBS\S-580-05



DONALD C. BAKER SURVEYING
138 N. CLAY ST.
MILLERSBURG, OH 44654
PH. 330-674-4788
FAX: 330-674-6027

PLAT APPROVED
10/27/2005 DB