

KNOX TOWNSHIP
 N.W. QTR. SECTION 23
 T-9 N; R-9 W
 HOLMES COUNTY, OHIO

SURVEYED FOR: GANDEE ESTATE




SCALE: 1"=200'

- STONE FOUND
- 5/8" REBAR FOUND
- UNLESS OTHERWISE NOTED

REFERENCES:

- DEED VOL. 271 PAGES 528 & 531
- DEED VOL. 263 PAGES 312 & 314
- O.R. VOL. 169 PAGE 1621
- O.R. VOL. 174 PAGE 798
- PLAT VOL. 14 PAGE 425
- PLAT VOL. 14 PAGE 426
- PLAT VOL. 17 PAGE 513
- PLAT VOL. 18 PAGE 870
- SURVEY RECORD 4 PAGE 242
- SURVEY RECORD 4 PAGE 386
- BEARINGS FROM PLAT VOL. 17 PAGE 513

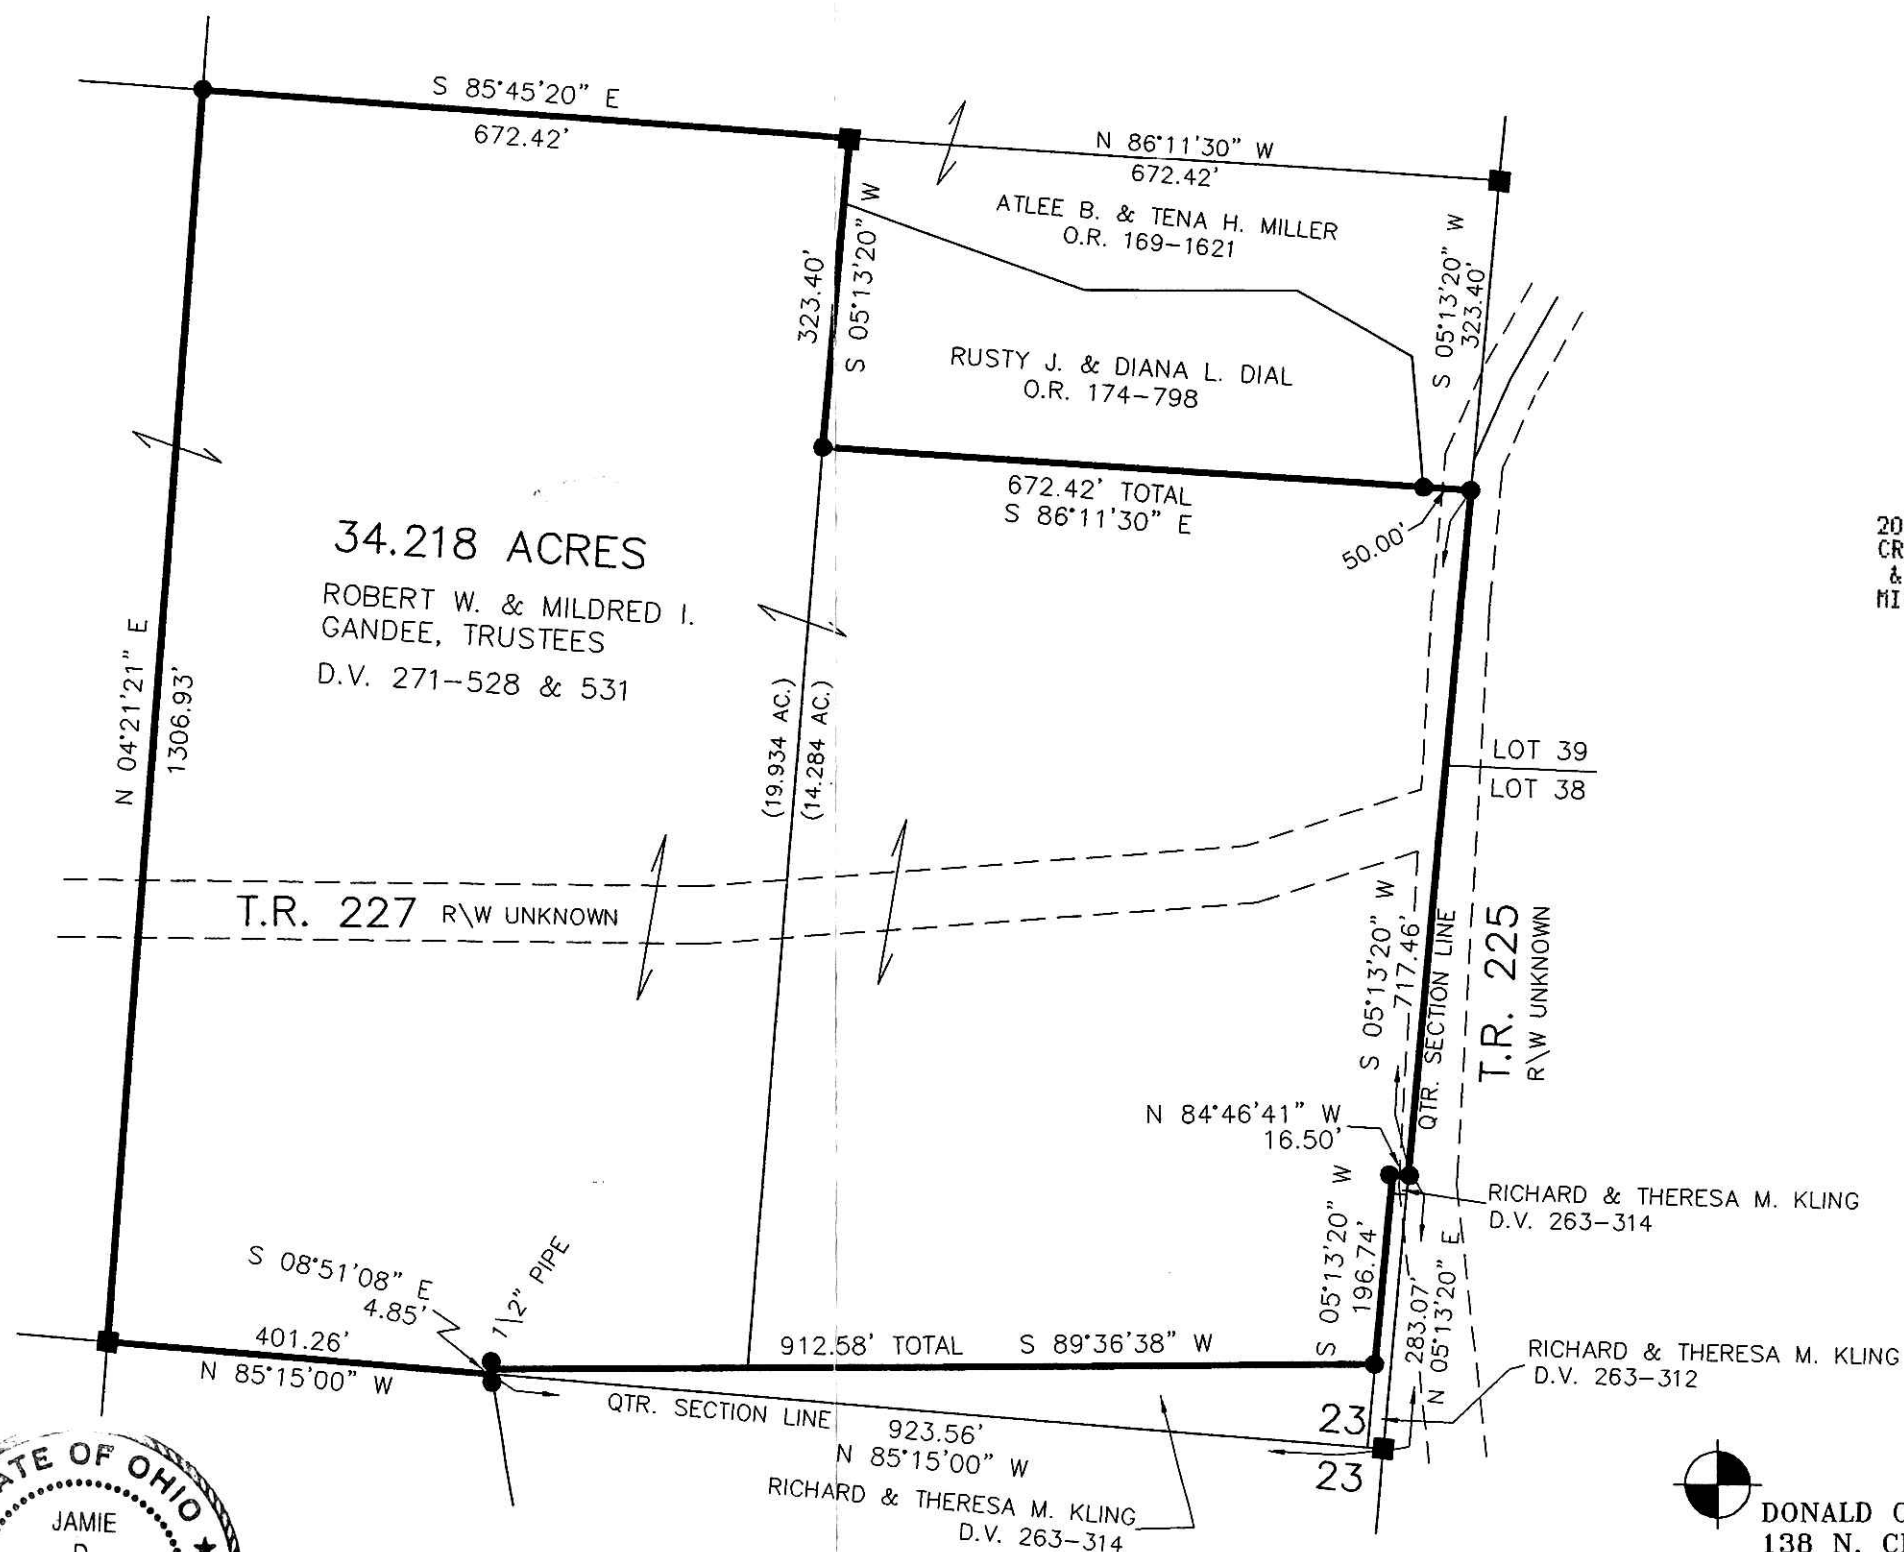

Instrument Book Page
 200500040016 DR 19 537

200500040016
 CRITCHFIELD...
 & JOHNSTON ATTYS
 MILLERSBURG, OH

200500040016
 Filed for Record in
 HOLMES COUNTY, OH
 SALLY MILLER
 11-04-2005 At 02:17 pm.
 SMALL PLAT 40.00
 DR Book 19 Page 537 - 537
 ORV 184 page 1924-1937

I CERTIFY THIS SURVEY TO BE CORRECT
 TO THE BEST OF MY KNOWLEDGE.

J.D. Darr
 JAMIE D. DARR PS 7755
 JDD\ERZ DATE: JAN. 19, 2005
 File Name: C:\JOBS\S-880-04



DONALD C. BAKER SURVEYING
 138 N. CLAY ST.
 MILLERSBURG, OH 44654
 PH. 330-674-4788
 FAX: 330-674-6027

PLAT APPROVED

10/28/2005