

SCALE: 1"=100'

- 5/8" REBAR FOUND UNLESS OTHERWISE NOTED
- ▲ R.R. SPIKE FOUND
- STONE FOUND
- 5/8" REBAR WITH I.D. CAP SET I.D. CAP MARKED "BAKER 6938"

BERLIN TOWNSHIP  
4TH. QTR. LOT 24  
T-9 N; R-6 W  
HOLMES COUNTY, OHIO

SURVEYED FOR: ERVIN MILLER

Instrument Book Page  
200500040308 OR 19 549

200500040308  
Filed for Record in  
HOLMES COUNTY, OH  
SALLY MILLER  
11-18-2005 At 01:34 pm.  
SMALL PLAT 40.00  
OR Book 19 Page 549 - 549  
CLV 184-3048

APPROVED FOR TRANSFER ONLY  
NO SUBDIVISION PLAT REQUIRED  
(O.R.C. 711.001 & 711.131)  
Lot(s) not for building unless  
approved by Board of Health.  
HOLMES CO. PLANNING COMM.  
By [Signature] Date 11/4/05




I CERTIFY THIS SURVEY TO BE CORRECT TO THE BEST OF MY KNOWLEDGE.

[Signature]  
DONALD C. BAKER P.S. 6938  
DATE: OCTOBER 10, 2005

KES\ERZ  
File Name: WORK2\S-664-05\MLD



DONALD C. BAKER SURVEYING  
138 N. CLAY ST.  
MILLERSBURG, OHIO, 44654  
PH. 330-674-4788  
FAX. 330-674-6027

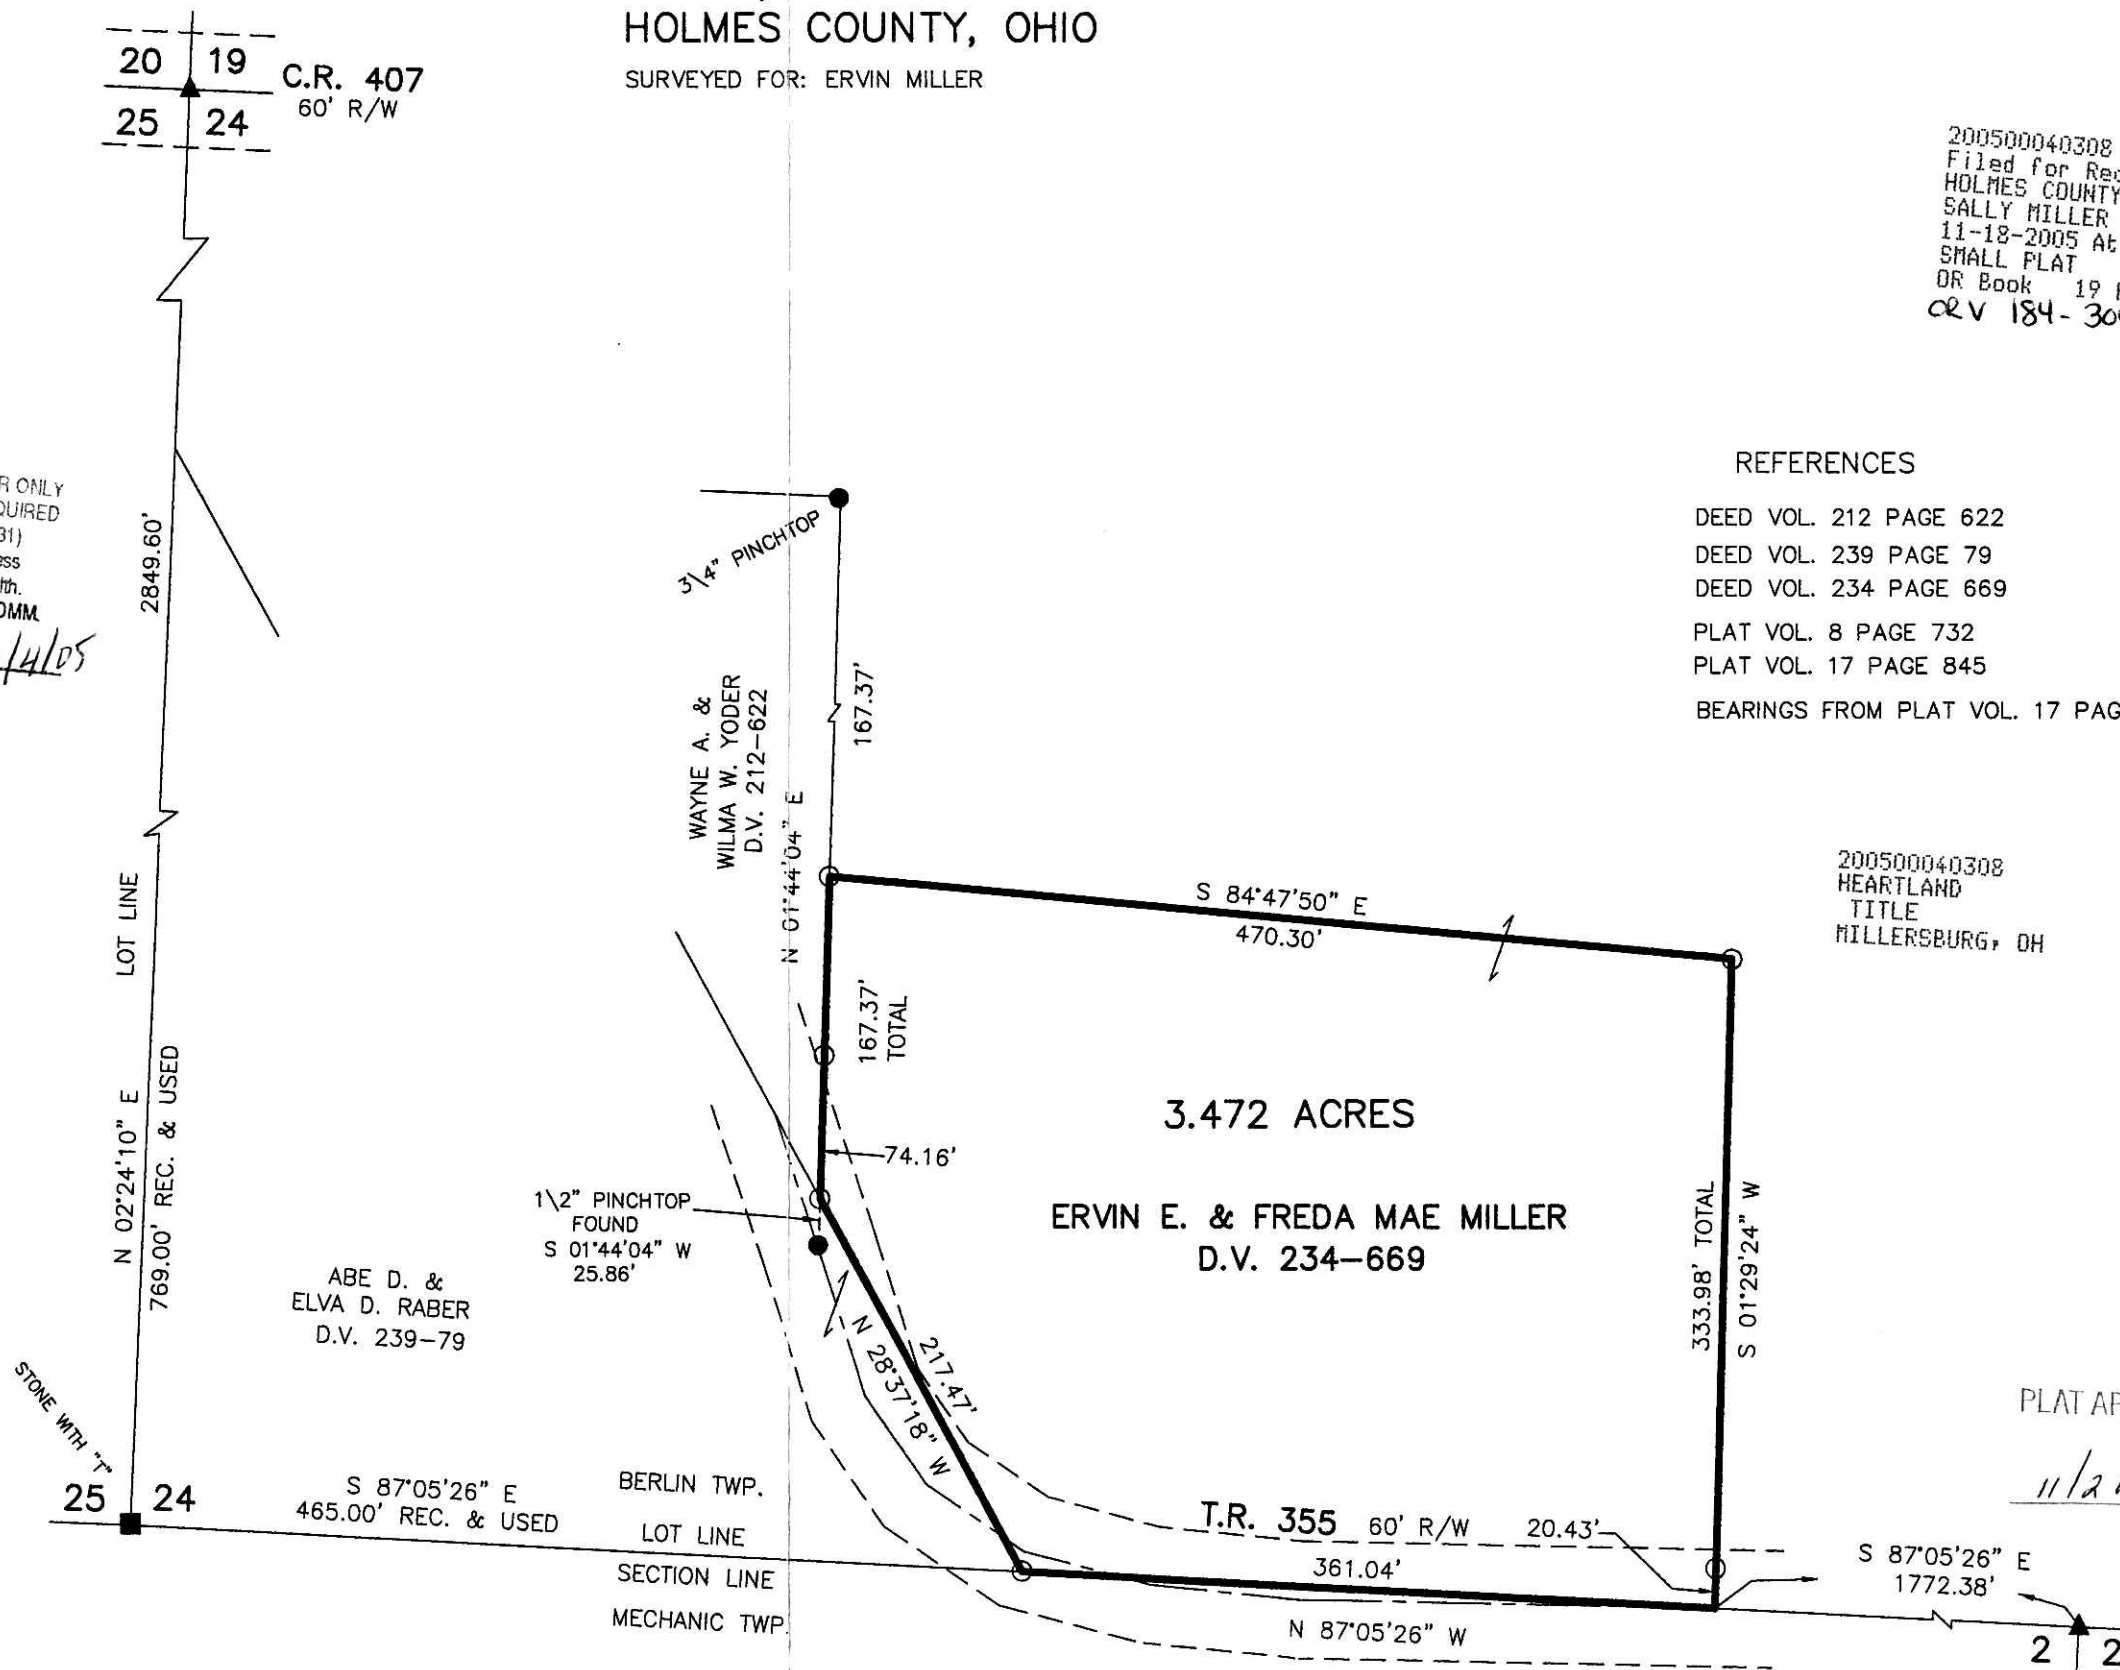

REFERENCES

- DEED VOL. 212 PAGE 622
- DEED VOL. 239 PAGE 79
- DEED VOL. 234 PAGE 669
- PLAT VOL. 8 PAGE 732
- PLAT VOL. 17 PAGE 845
- BEARINGS FROM PLAT VOL. 17 PAGE 845

200500040308  
HEARTLAND  
TITLE  
MILLERSBURG, OH

PLAT APPROVED  
11/2/2005