

MONROE TOWNSHIP  
 2ND. QTR., LOT 6  
 T-9 N; R-8 W  
 HOLMES COUNTY, OHIO

VCL 0019 PAGE 573

Instrument Book Page  
 200500040712 OR 19 573

SURVEYED FOR: JR. EICHER


REFERENCES

O.R. VOL. 53 PAGE 447  
 O.R. VOL. 167 PAGE 81  
 O.R. VOL. 171 PAGE 870  
 PLAT VOL. 16 PAGE 100  
 PLAT VOL. 19 PAGE 30  
 BEARINGS FROM PLAT VOL 16 PAGE 100



SCALE: 1"=200'

- 5/8" REBAR FOUND UNLESS OTHERWISE NOTED
- 5/8" REBAR WITH I.D. CAP SET I.D. CAP MARKED "BAKER 6938"

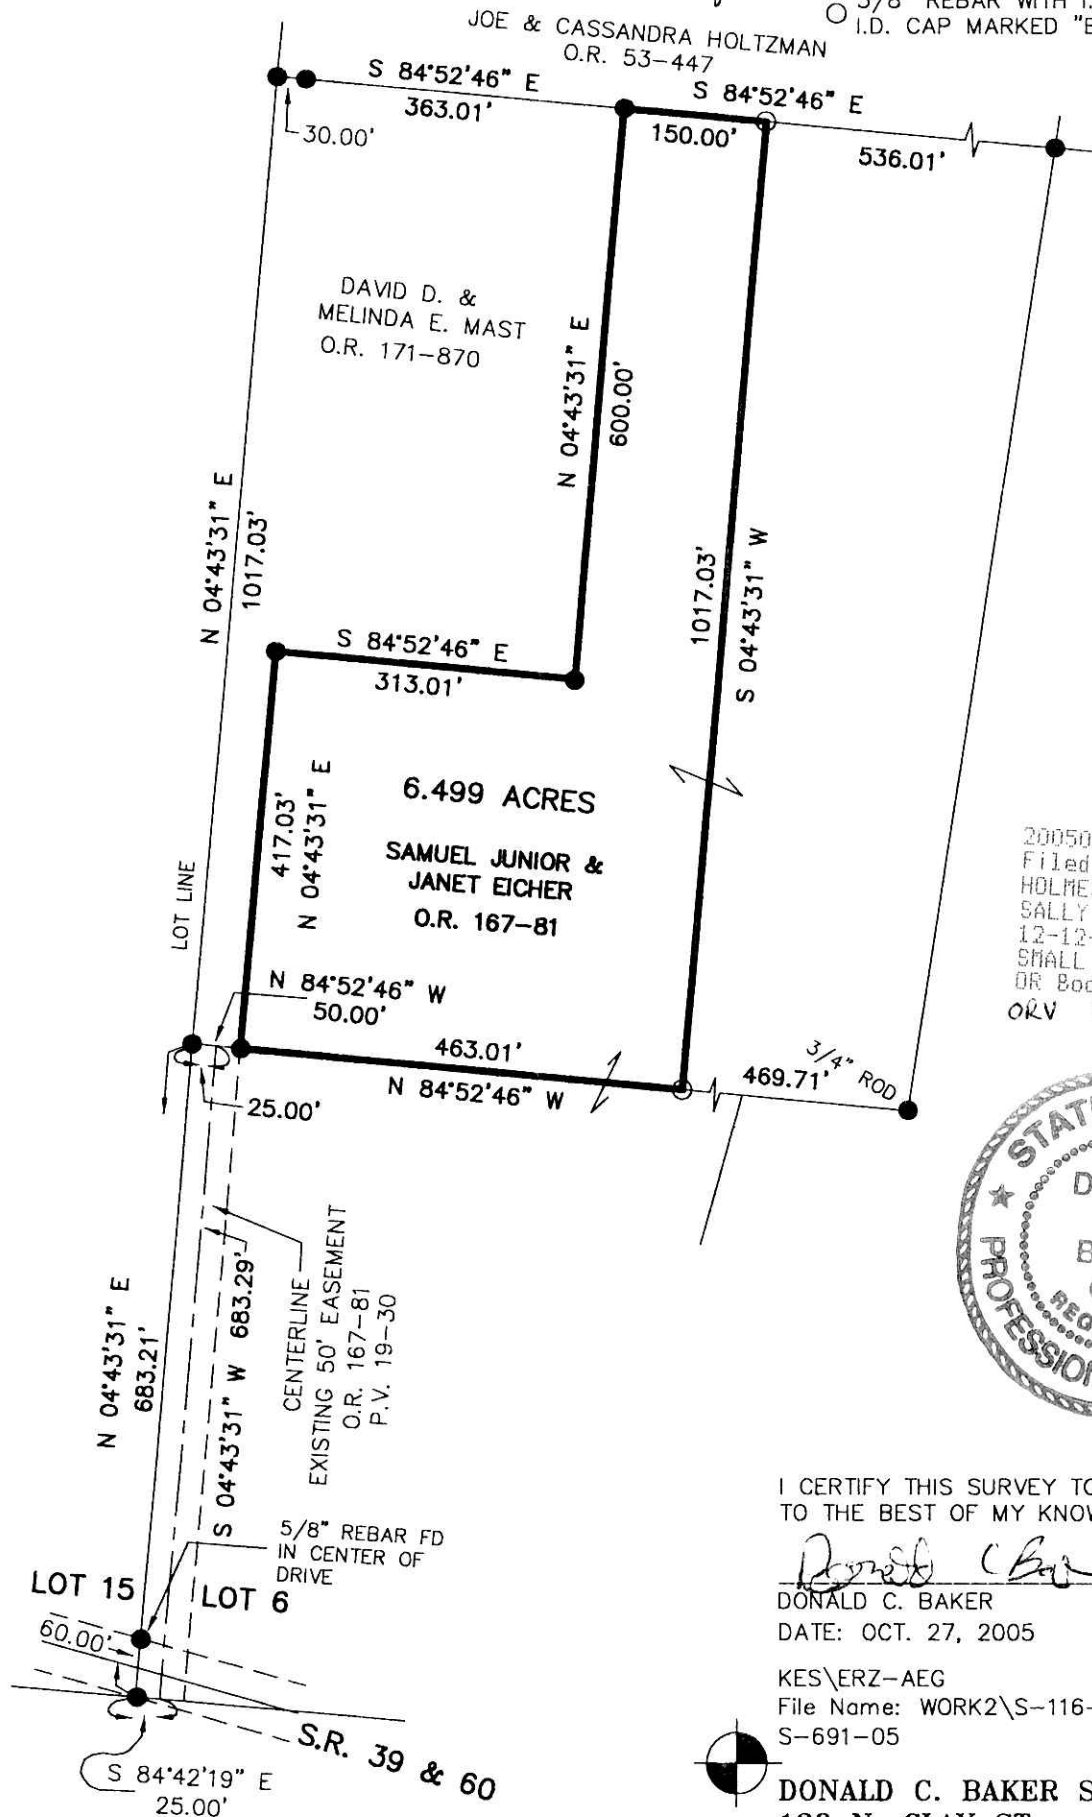

200500040712  
 MILLER MAST  
 & MASON ATTYS  
 MILLERSBURG, OH

200500040712  
 Filed for Record in  
 HOLMES COUNTY, OH  
 SALLY MILLER  
 12-12-2005 At 02:06 PM  
 SMALL PLAT 40.00  
 OR Book 19 Page 573 - 573  
 ORV 185 page 1382



I CERTIFY THIS SURVEY TO BE CORRECT TO THE BEST OF MY KNOWLEDGE.

*Donald C. Baker*  
 DONALD C. BAKER P.S. 6938  
 DATE: OCT. 27, 2005

KES\ERZ-AEG  
 File Name: WORK2\S-116-04-COMP  
 S-691-05

DONALD C. BAKER SURVEYING  
 138 N. CLAY ST.  
 MILLERSBURG, OHIO, 44654  
 PH. 330-674-4788  
 FAX. 330-674-6027

PLAT APPROVED

11/10/2005 *DB*