

200500040805
 Filed for Record in
 HOLMES COUNTY, OH
 SALLY MILLER
 12-16-2005 At 01:32 pm.
 40.00
 SMALL PLAT
 OR Book 19 Page 578 - 578
 ORV 18S pages 1735-1738

KNOX TOWNSHIP
 N.E. QTR. FRACTIONAL SECTION 27
 T-19 N; R-15 W
 HOLMES COUNTY, OHIO

SURVEYED FOR: RANDALL DAUGHERTY

0 200 400




SCALE: 1"=200'

- 5/8" REBAR FOUND UNLESS OTHERWISE NOTED
- 5/8" REBAR WITH I.D. CAP SET I.D. CAP MARKED "BAKER 6938"

REFERENCES:

DEED VOL. 263 PAGE 334
 DEED VOL. 136 PAGE 605
 O.R. VOL. 78 PAGE 207
 PLAT VOL. 14 PAGE 429
 PLAT VOL. 17 PAGE 896
 PLAT VOL. 6 PAGE 150
 BEARINGS FROM PLAT VOL. 14 PAGE 429

BOARD OF TRUSTEES OF
 PROPERTY OF THE OHIO
 DISTRICT CONFERENCE OF
 BRETHERN CHURCHES
 WITH HEADQUARTERS AT
 ASHLAND, OHIO
 D.V. 136-605

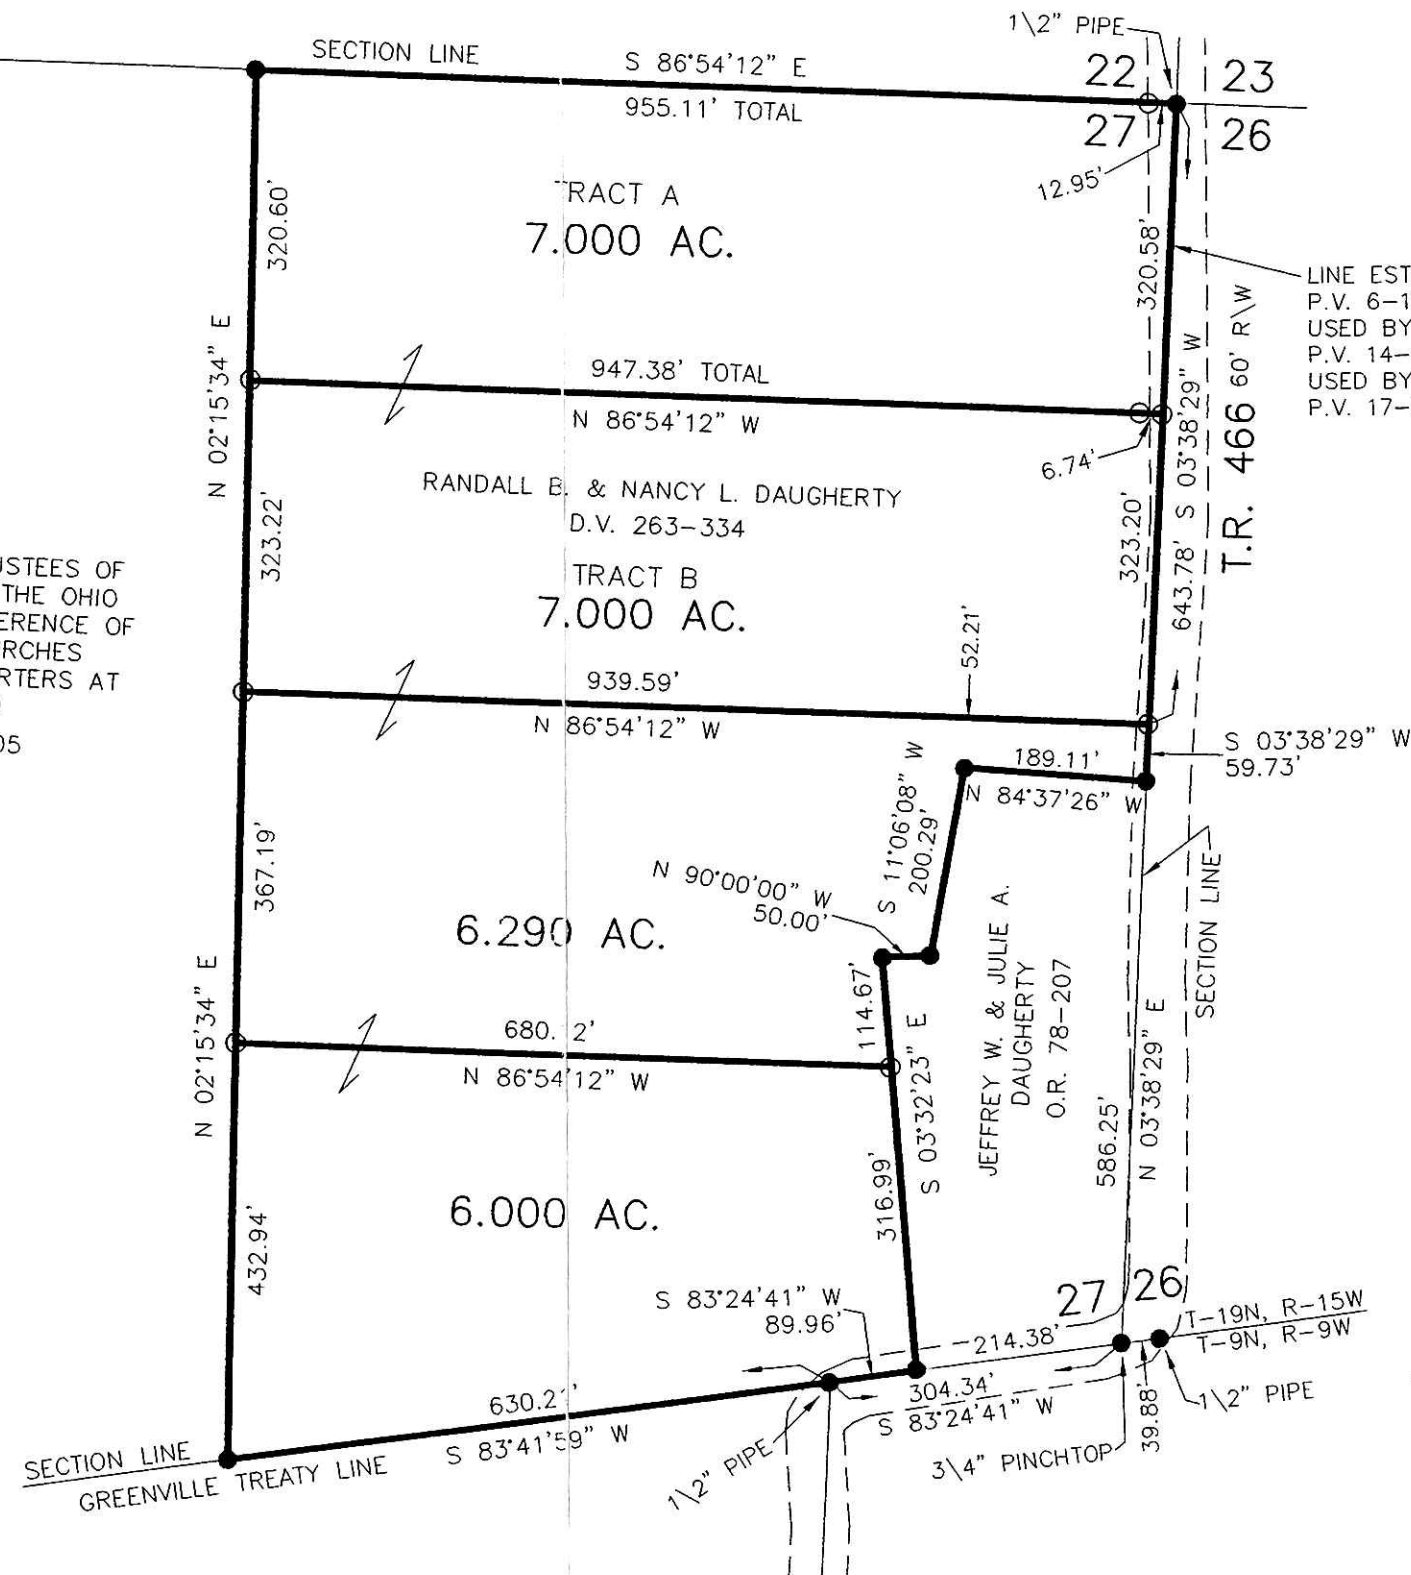

LINE ESTABLISHED BY JIM GUTE
 P.V. 6-150
 USED BY RONALD G. RUDOLPH
 P.V. 14-429
 USED BY JIM SHAMP
 P.V. 17-896

200500040805
 HOLMES CTY
 TITLE
 MILLERSBURG, OH



I CERTIFY THIS SURVEY TO BE CORRECT TO THE BEST OF MY KNOWLEDGE.

Donald C. Baker
 DONALD C. BAKER PS 6938
 FDB\ERZ DATE: NOV. 25, 2005
 File Name: C:\JOBS\S-799-05



DONALD C. BAKER SURVEYING
 138 N. CLAY ST.
 MILLERSBURG, OH 44654
 PH. 330-674-4788
 FAX: 330-674-6027

PLAT APPROVED

12/17/2005 B

Instrument 200500040805 OR Book Page 19 578