


PAINT TOWNSHIP
4TH. QTR., LOT 29
T-10 N; R-5 W
HOLMES COUNTY, OHIO

SURVEYED FOR: EDWIN RABER

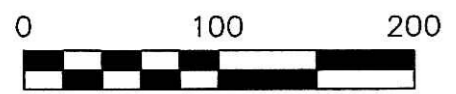


SCALE: 1"=100'

- STONE FOUND
- 5/8" REBAR FOUND
- 5/8" REBAR WITH I.D. CAP SET I.D. CAP MARKED "BAKER 6938"

REFERENCES:

- O.R. VOL. 107 PAGE 694
- O.R. 83 PAGE 770
- PLAT VOL. 18 PAGE 3B
- BEARINGS FROM O.R. VOL. 107 PAGE 694

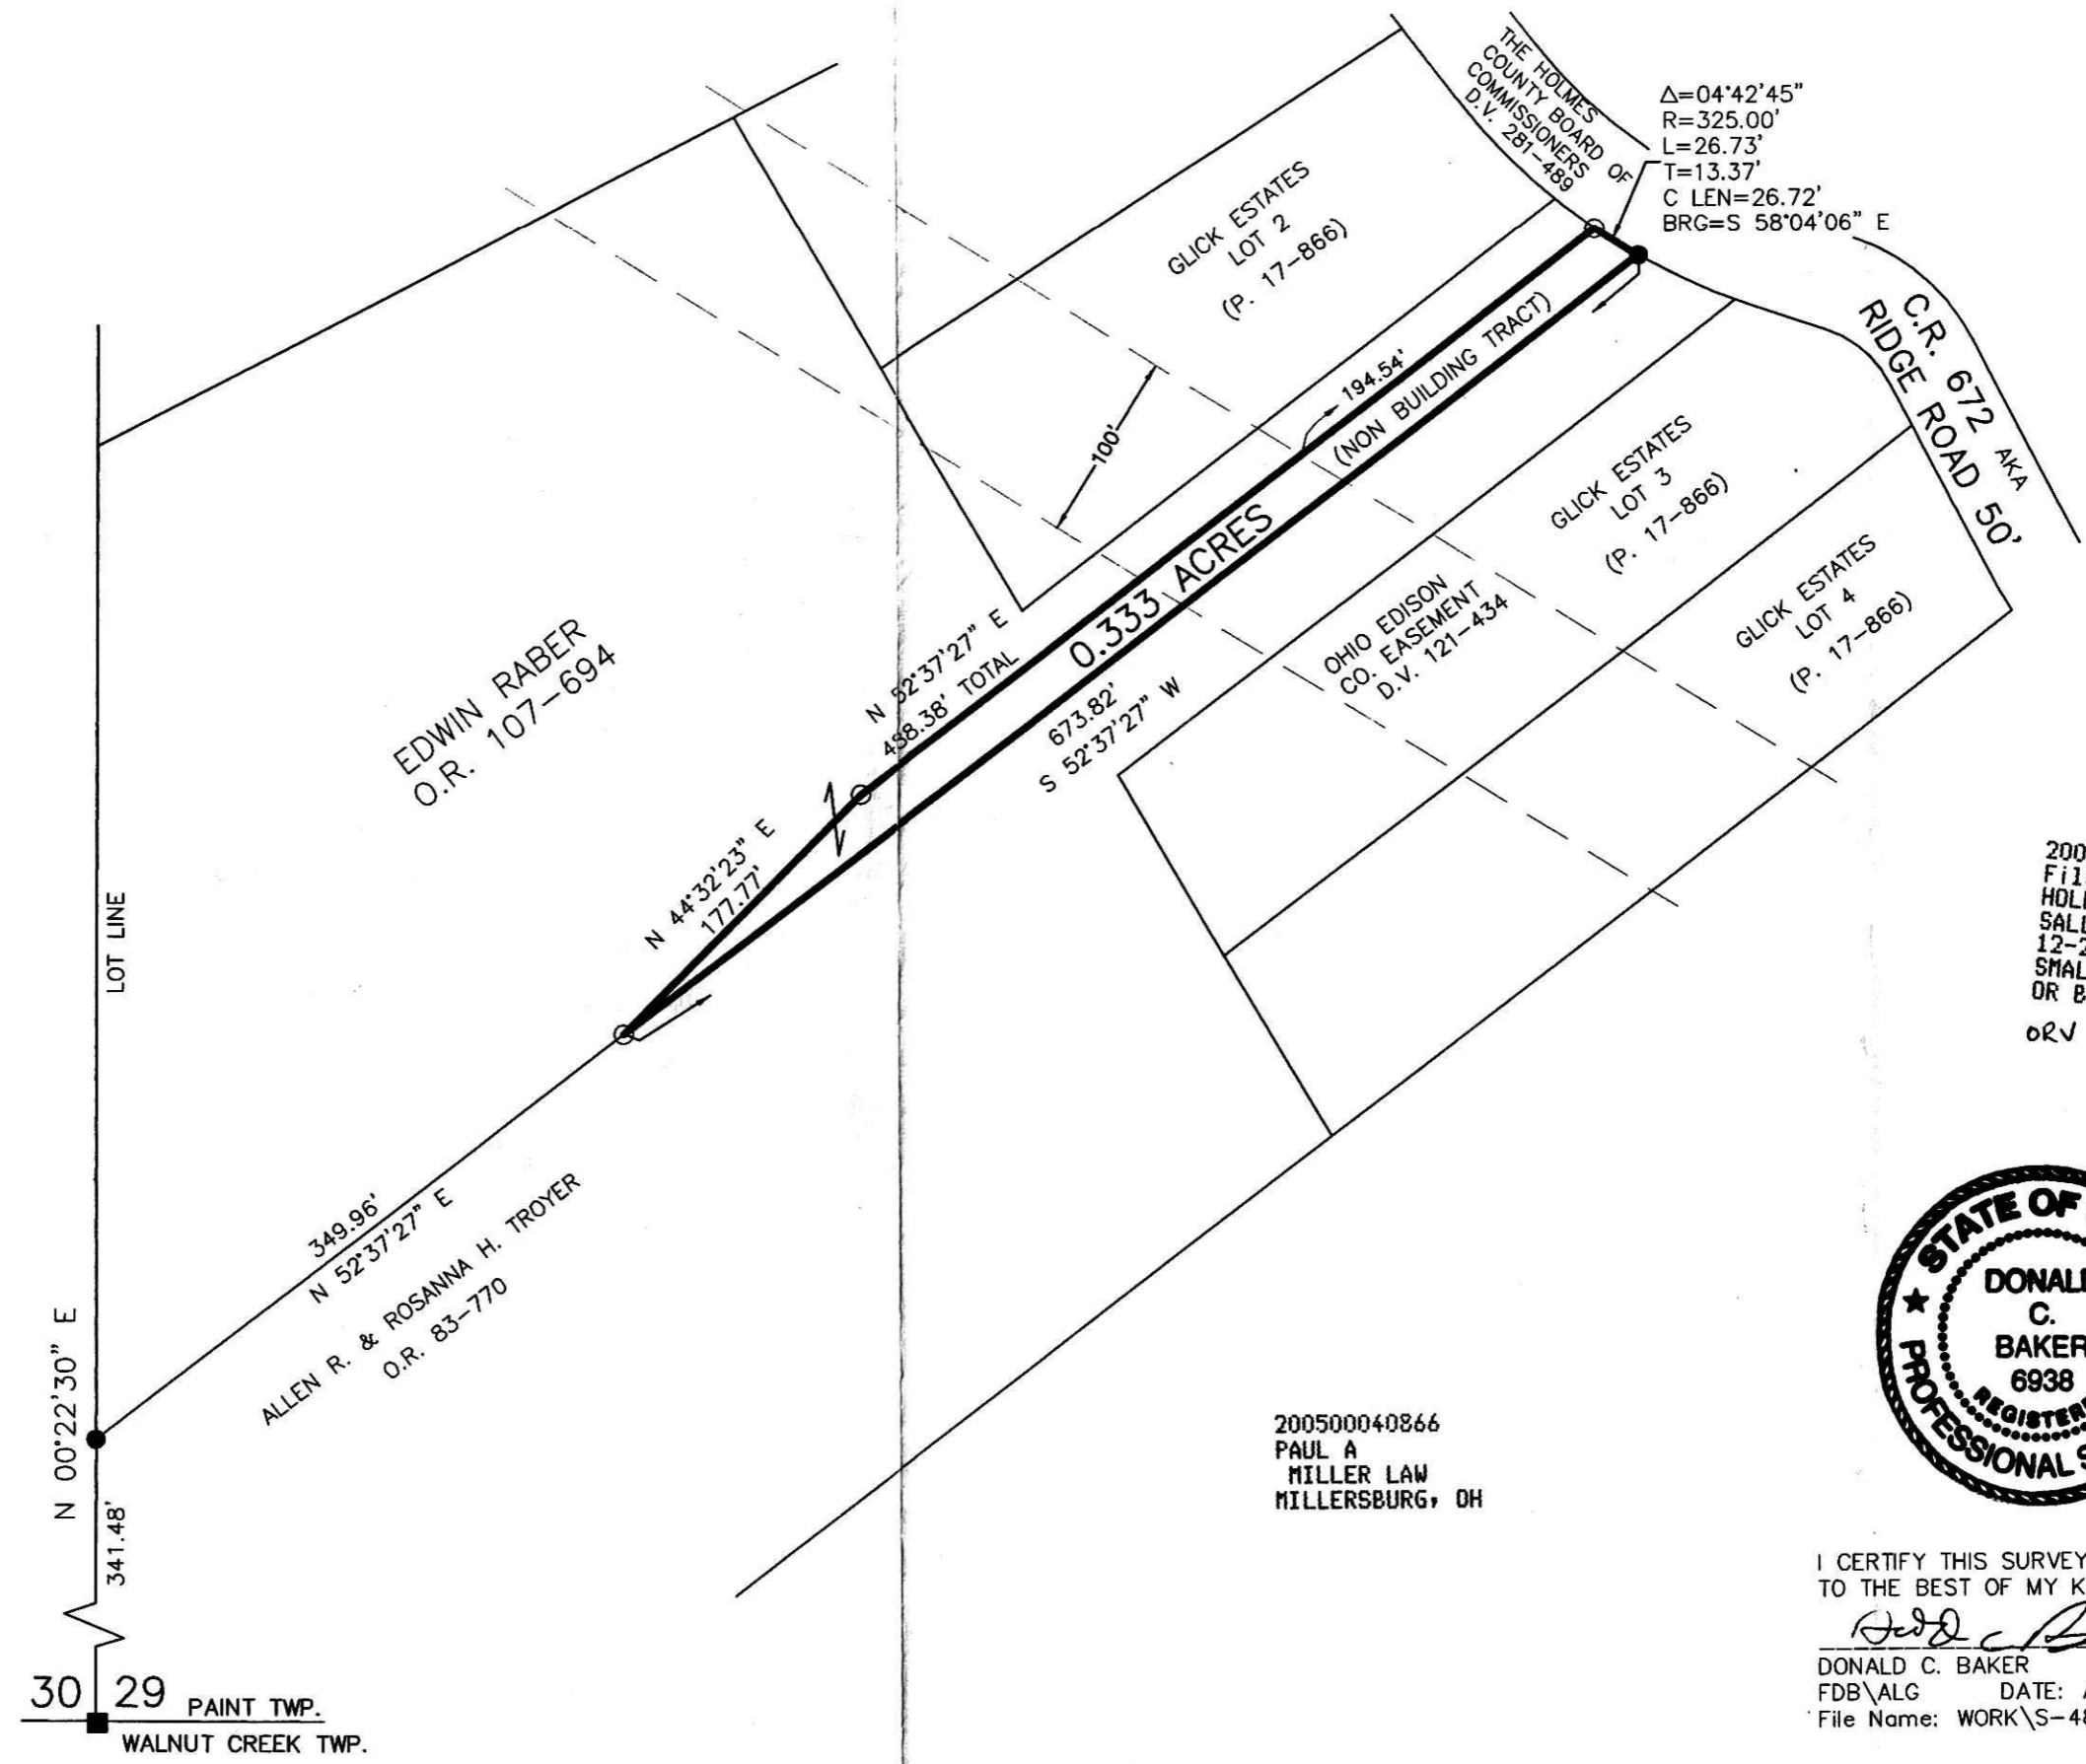

Instrument 200500040866 OR Book Page 19 582

200500040866
Filed for Record in
HOLMES COUNTY, OH
SALLY MILLER
12-20-2005 At 02:15 pm.
SMALL PLAT 40.00
OR Book 19 Page 582 - 582
ORV 185 page 2048

200500040866
PAUL A
MILLER LAW
MILLERSBURG, OH



I CERTIFY THIS SURVEY TO BE CORRECT TO THE BEST OF MY KNOWLEDGE.

Donald C. Baker
DONALD C. BAKER PS 6938
FDB\ALG DATE: AUGUST 5, 2005
File Name: WORK\S-483A-05\MLD

PLAT APPROVED

11/1/2005

DONALD C. BAKER SURVEYING
138 N. CLAY ST.
MILLERSBURG, OH 44654
PH. 330-674-4788
FAX: 330-674-6027

30 29 PAINT TWP.
WALNUT CREEK TWP.