


0 100 200

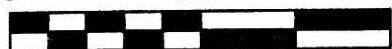

SCALE: 1"=100'

- 5/8" REBAR FOUND UNLESS OTHERWISE NOTED
- ▲ R.R. SPIKE FOUND
- △ R.R. SPIKE SET
- 5/8" REBAR WITH I.D. CAP SET I.D. CAP MARKED "BAKER 6938"

SALT CREEK TOWNSHIP  
N.E. QTR. SECTION 32  
T-15 N; R-12 W  
HOLMES COUNTY, OHIO

SURVEYED FOR: IVAN STUTZMAN

REFERENCES

- DEED VOL. 235 PAGE 50
- O.R. VOL. 177 PAGE 868
- PLAT VOL. 8 PAGE 635
- PLAT VOL. 19 PAGE 279
- BEARINGS FROM PLAT VOL 19 PAGE 279




I CERTIFY THIS SURVEY TO BE CORRECT TO THE BEST OF MY KNOWLEDGE.

*Donald C. Baker*

DONALD C. BAKER P.S. 6938  
DATE: OCTOBER 21, 2005

KES\ERZ  
File Name: WORK2\S-697-05\MLD

DONALD C. BAKER SURVEYING  
138 N. CLAY ST.  
MILLERSBURG, OHIO, 44654  
PH. 330-674-4788  
FAX. 330-674-6027

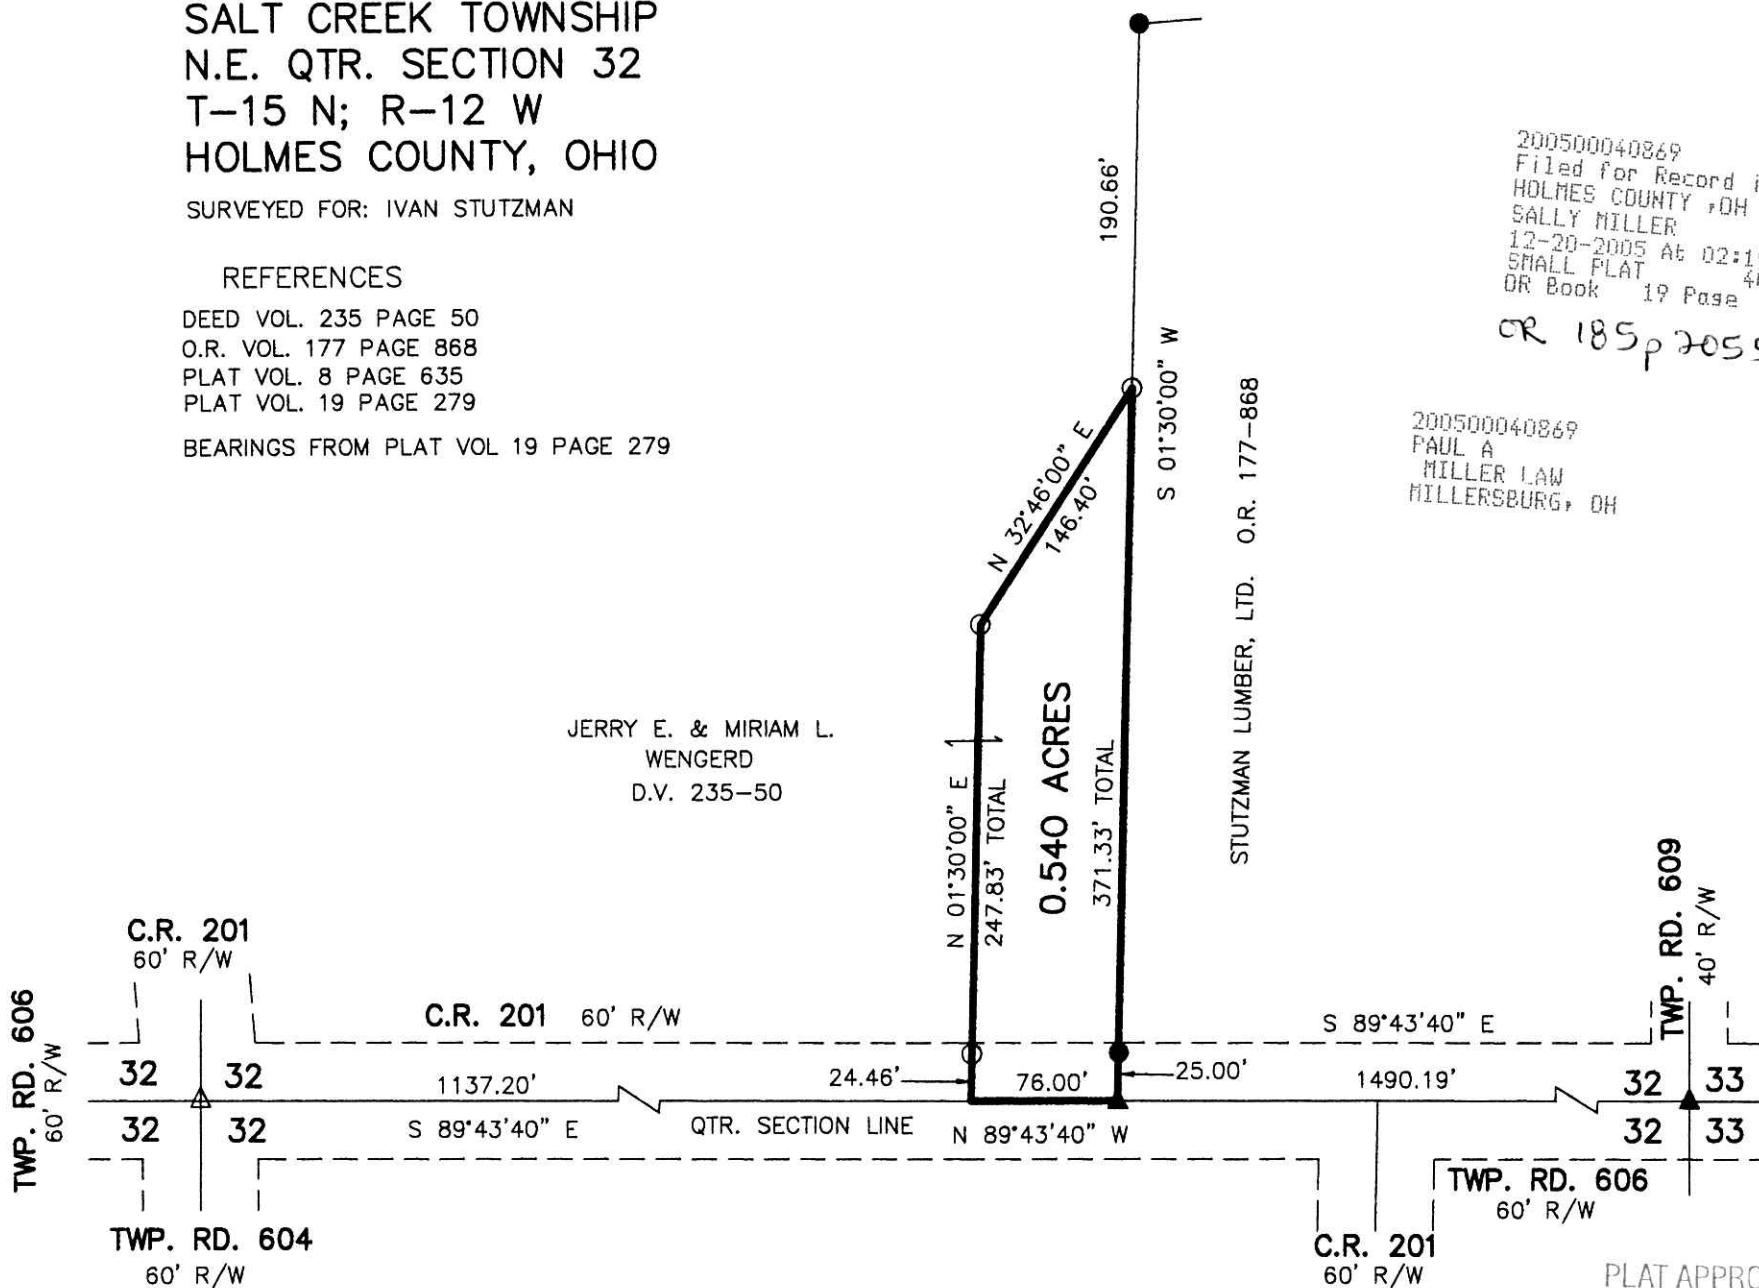

STUTZMAN LUMBER, LTD. O.R. 177-868

200500040869  
Filed for Record in  
HOLMES COUNTY, OH  
SALLY MILLER  
12-20-2005 At 02:19 PM  
SMALL PLAT 40.00  
OR Book 19 Page 583 - 583  
CR 185 p 7055

200500040869  
PAUL A  
MILLER LAW  
MILLERSBURG, OH

PLAT APPROVED  
*11/7/2005*