


MECHANIC TOWNSHIP  
 3RD. QTR., LOT 3  
 T-8 N; R-6 W  
 HOLMES COUNTY, OHIO  
 SURVEYED FOR: HENRY WENGERD

200500040906  
 Filed for Record in  
 HOLMES COUNTY, OH  
 SALLY MILLER  
 12-22-2005 At 09:03 am.  
 SMALL PLAT 40.00  
 DR Book 19 Page 585 - 585  
 CRV 185 pages 2220-2233

APPROVED FOR TRANSFER ONLY  
 NO SUBDIVISION PLAT REQUIRED  
 (O.R.C. 711.001 & 711.131)  
 Lot(s) not for building unless  
 approved by Board of Health,  
 HOLMES CO. PLANNING COMM.  
 Date 12/7/05

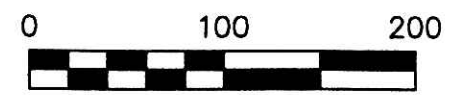

SCALE: 1"=100'

- 5/8" REBAR FOUND UNLESS OTHERWISE NOTED
- STONE FOUND
- 5/8" REBAR WITH I.D. CAP SET I.D. CAP MARKED "BAKER 6938"

REFERENCES

- DEED VOL. 231 PAGE 66
- O.R. VOL. 181 PAGE 511
- O.R. VOL. 36 PAGE 463
- O.R. VOL. 157 PAGE 72
- PLAT VOL. 19 PAGE 435
- PLAT VOL. 11 PAGE 75
- PLAT VOL. 17 PAGE 202
- PLAT VOL. 18 PAGE 381

BEARINGS FROM PLAT VOL 17 PAGE 202




I CERTIFY THIS SURVEY TO BE CORRECT TO THE BEST OF MY KNOWLEDGE.

*Donald C. Baker*  
 DONALD C. BAKER P.S. 6938  
 DATE: NOV. 7, 2005

FDB\ERZ  
 File Name: WORK2\S-742-05

**DONALD C. BAKER SURVEYING**  
 138 N. CLAY ST.  
 MILLERSBURG, OHIO, 44654  
 PH. 330-674-4788  
 FAX. 330-674-6027

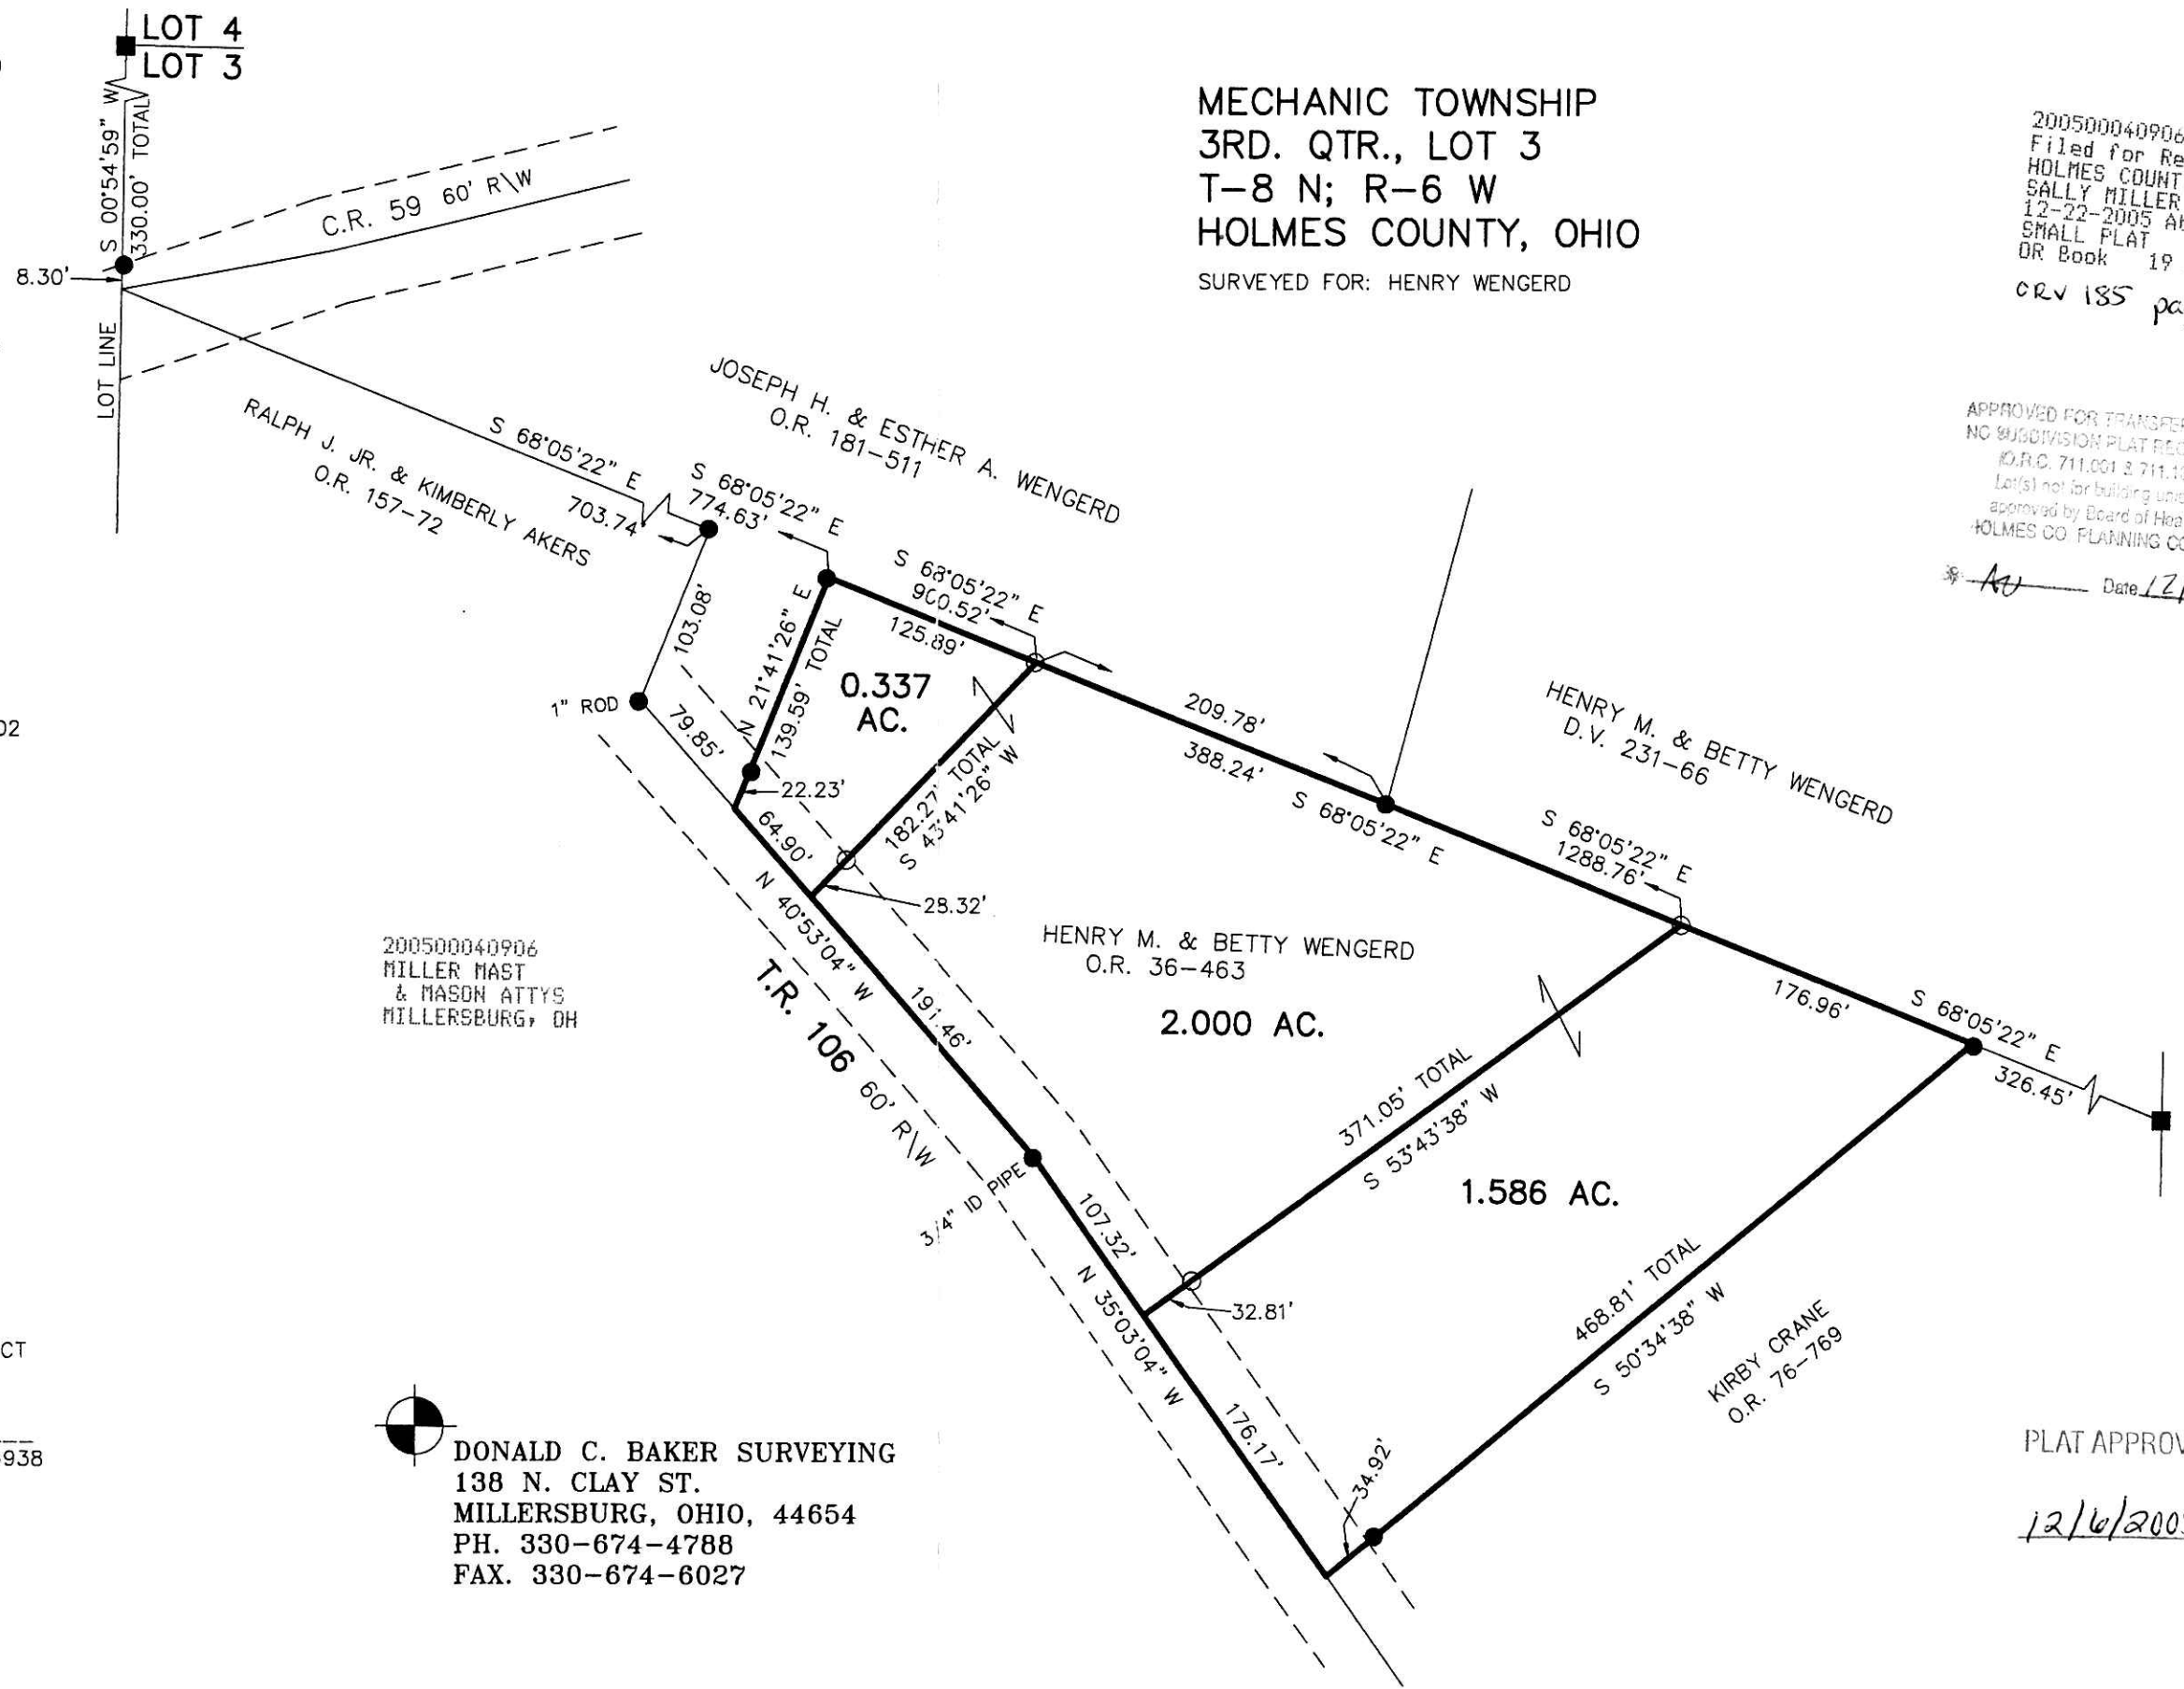

Instrument Book Page  
 200500040906 DR 19 585

PLAT APPROVED  
 12/6/2005 PS