

WALNUT CREEK TOWNSHIP  
S.E. QTR. SECTION 20  
T-9 N; R-5 W  
HOLMES COUNTY, OHIO

SURVEYED FOR: MARK YODER

VOL 0019-587

200500040990  
Filed for Record in  
HOLMES COUNTY OH  
SALLY MILLER  
12-28-2005 At 02:14 pm.  
SMALL PLAT 40.00  
OR Book 19 Page 587 - 587  
ORV 185 page 2601




SCALE: 1"=100'

- 5/8" REBAR FOUND UNLESS OTHERWISE NOTED
- ▲ R.R. SPIKE FOUND
- STONE FOUND
- 5/8" REBAR WITH I.D. CAP SET I.D. CAP MARKED "BAKER 6938"

REFERENCES

DEED VOL. 230 PAGE 491  
DEED VOL. 212 PAGE 578  
O.R. VOL. 38 PAGE 356  
BEARINGS ASSUMED

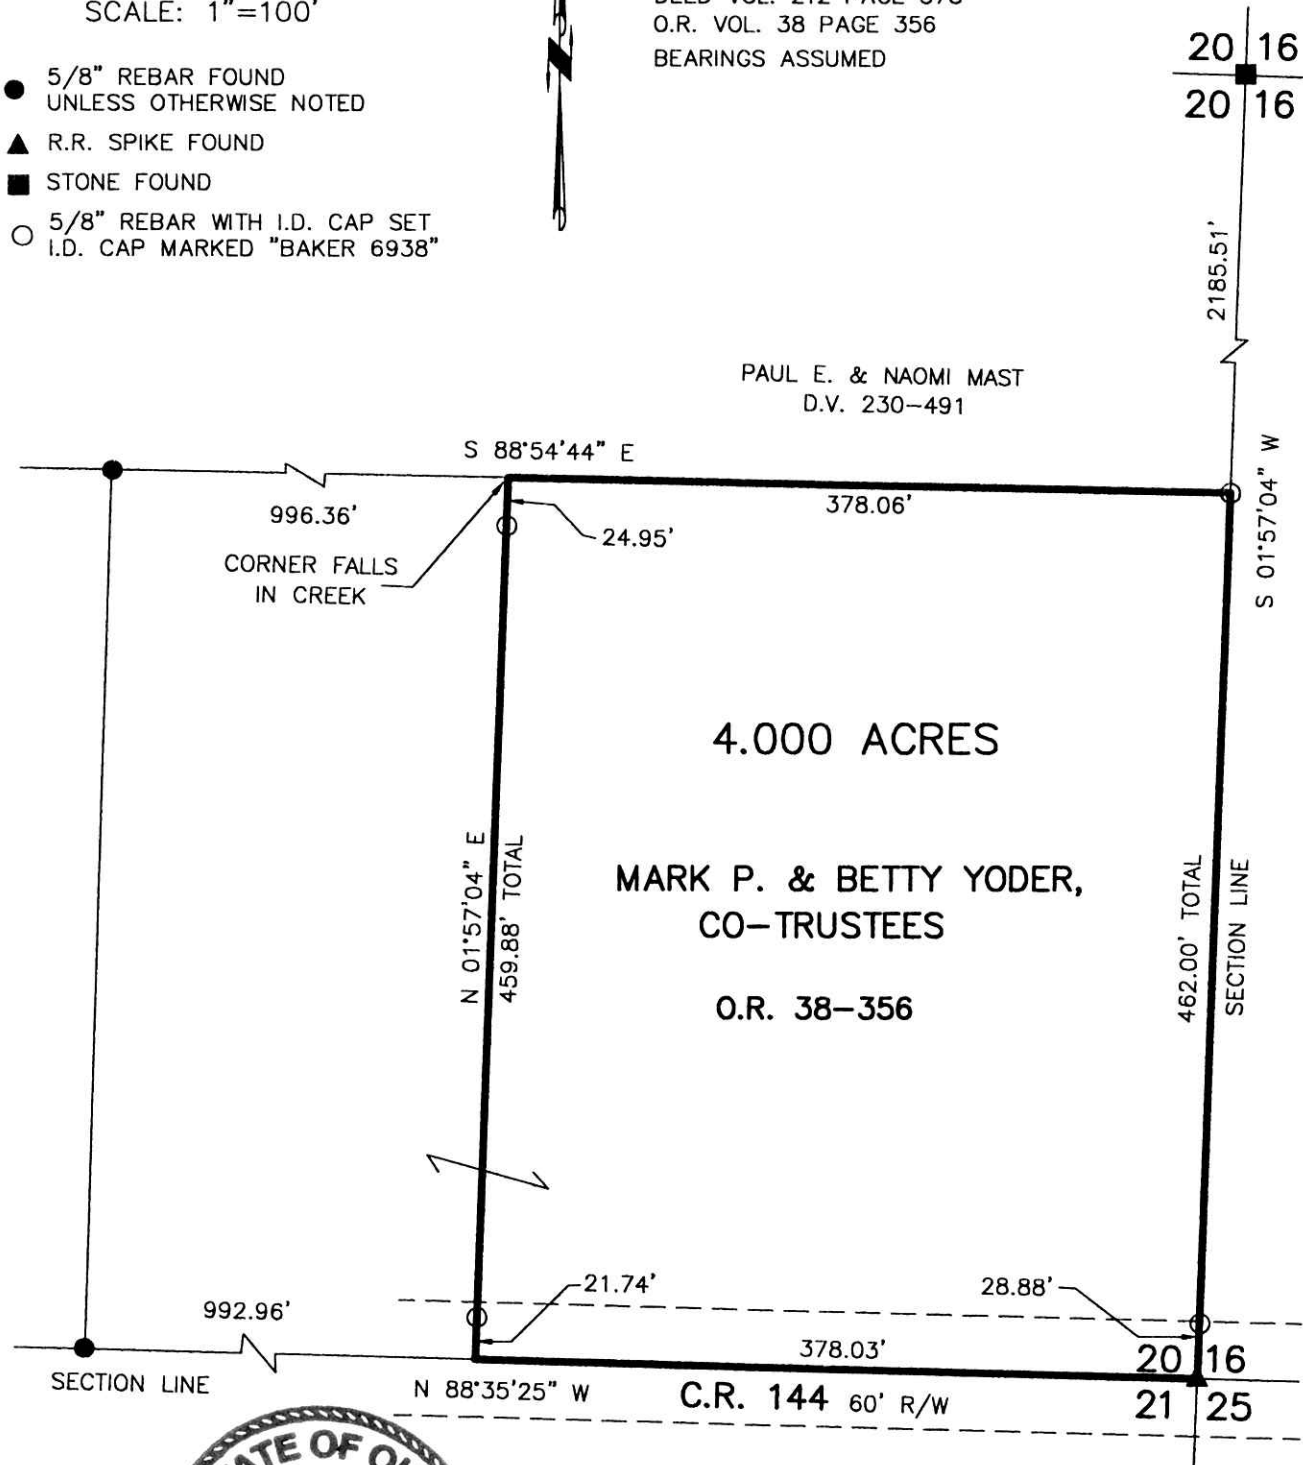

200500040990  
HEARTLAND TITLE

PLAT APPROVED

12/15/2005

I CERTIFY THIS SURVEY TO BE CORRECT TO THE BEST OF MY KNOWLEDGE.

*Donald C. Baker*  
DONALD C. BAKER P.S. 6938  
DATE: OCTOBER 20, 2005

KES\AEG  
File Name: WORK2\S-695-05\MLD



DONALD C. BAKER SURVEYING  
138 N. CLAY ST.  
MILLERSBURG, OHIO, 44654  
PH. 330-674-4788  
FAX. 330-674-6027