


VOL 0019 PAGE 590

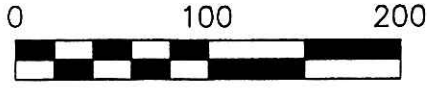

SCALE: 1"=100'

- MAG NAIL FOUND
- 5/8" REBAR FOUND UNLESS OTHERWISE NOTED
- 5/8" REBAR WITH I.D. CAP SET I.D. CAP MARKED "BAKER 6938"


BERLIN TOWNSHIP
1ST. QTR., LOT 14
T-9 N; R-6 W
HOLMES COUNTY, OHIO

200500041067
MILLER, MAST
& MASON, LTD

200500041067
Filed for Record in
HOLMES COUNTY, OH
SALLY MILLER
12-29-2005 At 03:54 pm.
SMALL PLAT 40.00
DR Book 19 Page 590 - 590
crv 185 page 2927


REFERENCES:

- DEED VOL. 230 PAGE 447
- O.R. VOL. 183 PAGE 1008
- O.R. VOL. 185 PAGE 1043
- PLAT VOL. 18 PAGE 771
- PLAT VOL. 19 PAGE 166
- BEARINGS FROM PLAT VOL. 18 PAGE 771

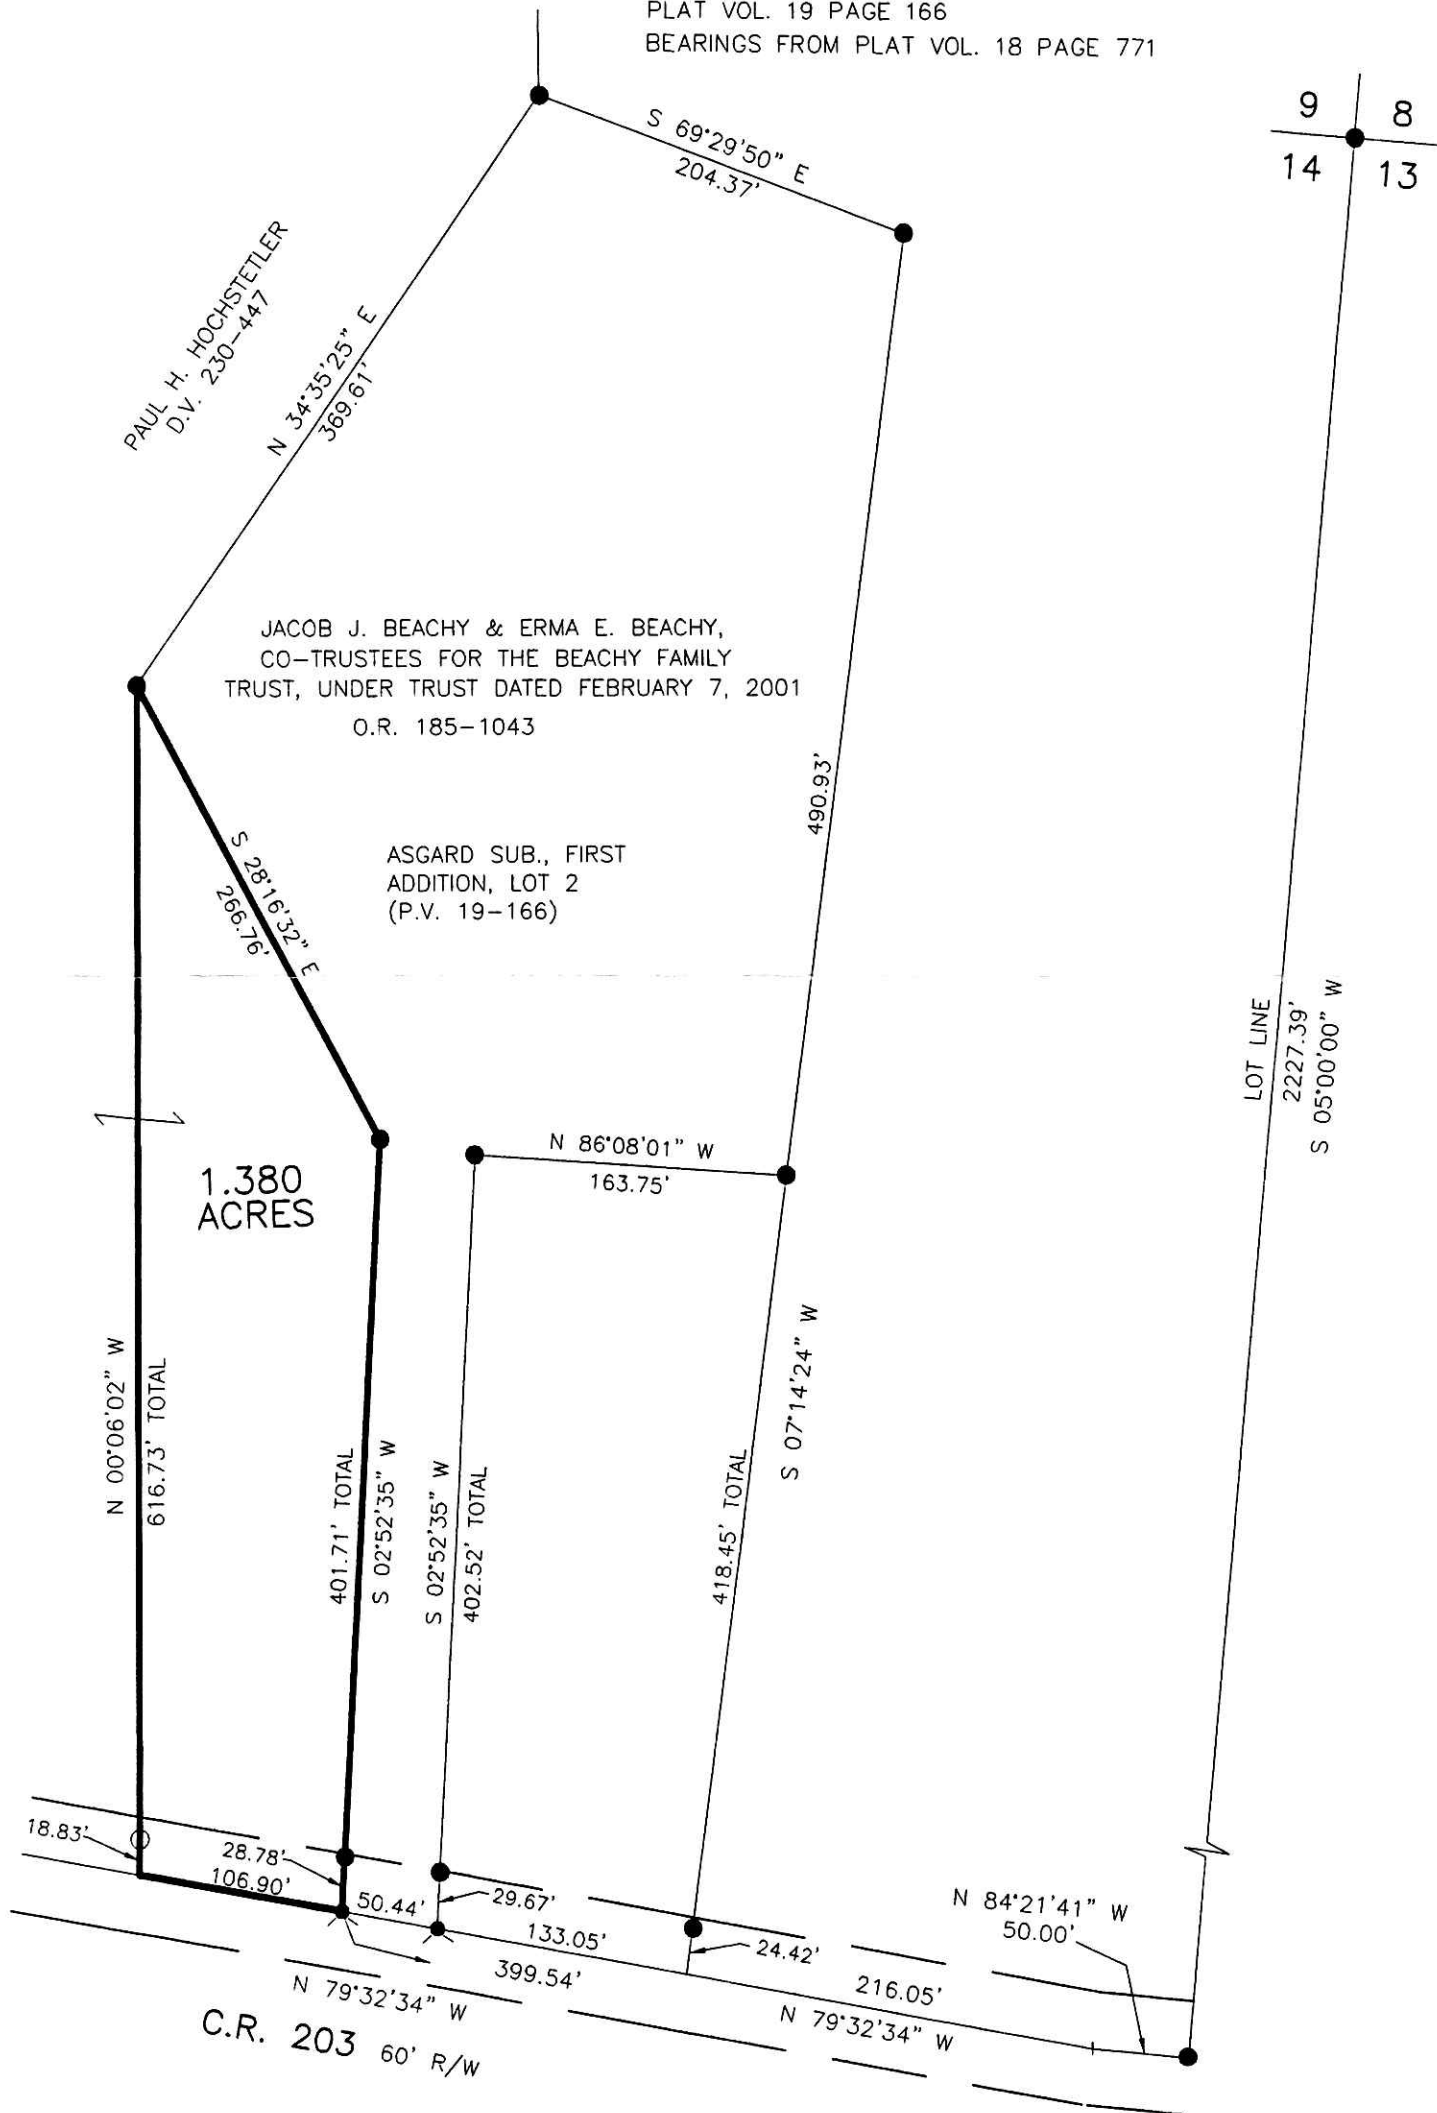

I CERTIFY THIS SURVEY TO BE CORRECT TO THE BEST OF MY KNOWLEDGE.

Jamie D. Darr
JAMIE D. DARR P.S. 7755
DATE: DEC. 7, 2005
JDD\ALG
FILE NAME: WORK3\S-776-05

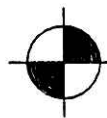

DONALD C. BAKER SURVEYING
138 N. CLAY ST.
MILLERSBURG, OHIO 44654
PH. 330-674-4788
FAX 330-674-6027

PLAT APPROVED

12/22/2005