


Instrument
Book Page
200600041133 OR
19 594

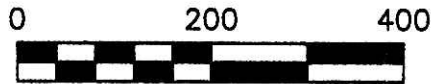

SCALE: 1"=200'

- 5/8" REBAR FOUND UNLESS OTHERWISE NOTED
- STONE FOUND
- 5/8" REBAR WITH I.D. CAP SET I.D. CAP MARKED "BAKER 6938"

REFERENCES

- DEED VOL. 224 PAGE 74
- DEED VOL. 244 PAGE 814
- DEED VOL. 176 PAGE 357
- PLAT VOL. 13 PAGE 82
- BEARINGS FROM PLAT VOL 13 PAGE 82



I CERTIFY THIS SURVEY TO BE CORRECT TO THE BEST OF MY KNOWLEDGE.

Donald C. Baker

DONALD C. BAKER P.S. 6938

DATE: OCTOBER 31, 2005

KES\AEG

File Name: WORK2\S-721-05\MLD


CLARK TOWNSHIP
N.W. QTR. SECTION 2
T-8 N; R-5 W
HOLMES COUNTY, OHIO

SURVEYED FOR: DANIEL MILLER

200600041133
PAUL A
MILLER LAW
MILLERSBURG, OH

200600041133
Filed for Record in
HOLMES COUNTY, OH
SALLY MILLER
01-03-2006 At 01:29 pm.
SMALL PLAT 40.00
OR Book 19 Page 594 - 594
ORV 185 page 3190

WALNUT CREEK TOWNSHIP
T-9 N, R-5 W
CLARK TOWNSHIP
T-8 N, R-5 W

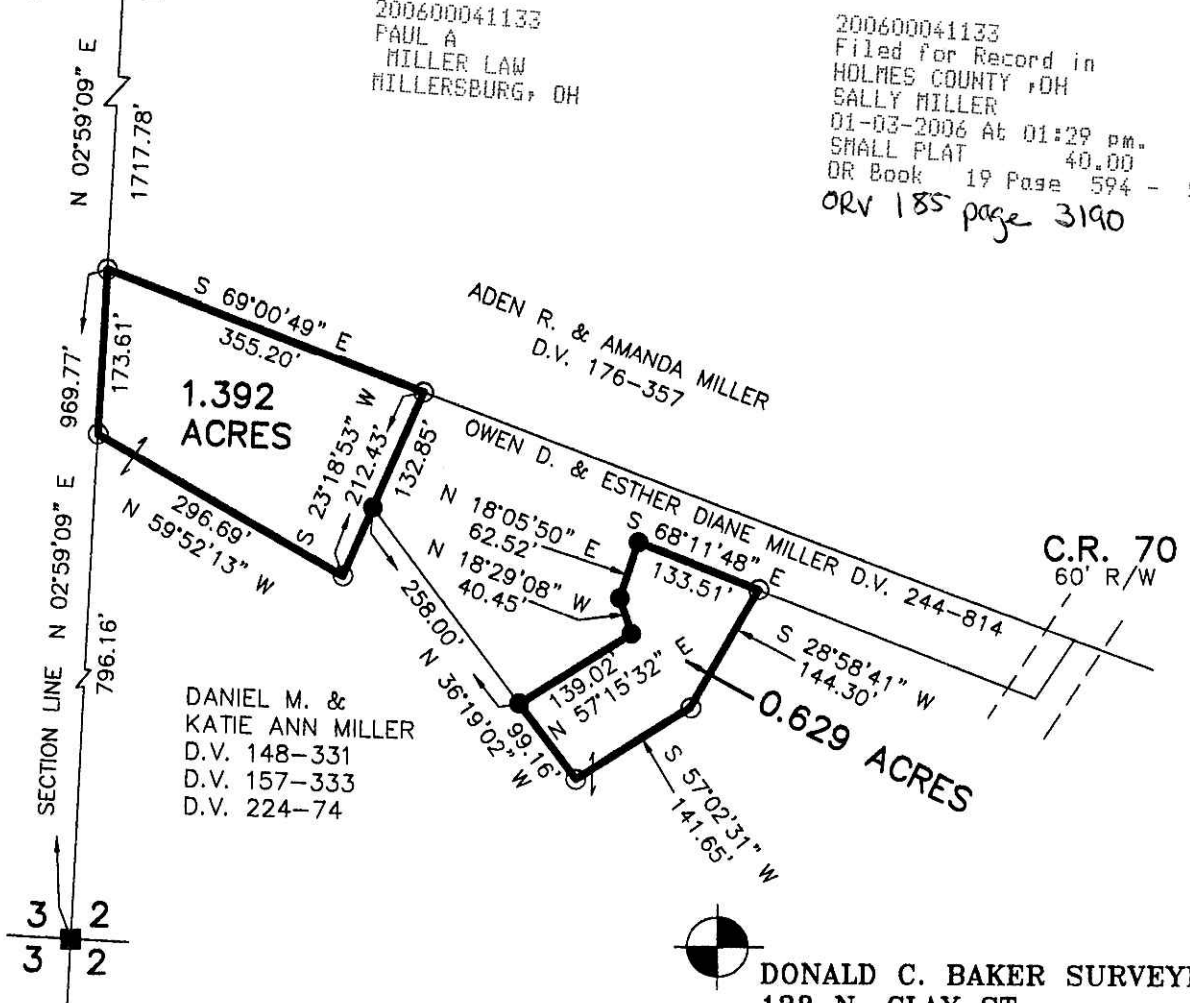

PLAT APPROVED

12/8/2005 B

DONALD C. BAKER SURVEYING
138 N. CLAY ST.
MILLERSBURG, OHIO, 44654
PH. 330-674-4788
FAX. 330-674-6027