


WALNUT CREEK TOWNSHIP
 S.E. & S.W. QTRS. SECTION 20
 N.E. & N.W. QTRS. SECTION 21
 T-9 N; R-5 W
 HOLMES COUNTY, OHIO
 SURVEYED FOR: PAUL BURKHOLDER

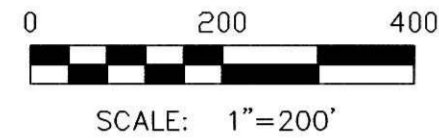

- STONE FOUND
- ▲ R.R. SPIKE FOUND
- 5/8" REBAR FOUND
- △ R.R. SPIKE SET
- 5/8" REBAR WITH I.D. CAP SET
I.D. CAP MARKED "BAKER 6938"

REFERENCES:


- DEED VOL. 190 PAGE 689
- DEED VOL. 205 PAGE 43
- DEED VOL. 212 PAGE 578
- DEED VOL. 230 PAGE 491
- DEED VOL. 235 PAGE 598
- DEED VOL. 263 PAGE 111
- DEED VOL. 280 PAGE 83
- DEED VOL. 15 PAGE 213
- DEED VOL. 38 PAGE 356
- DEED VOL. 56 PAGE 211
- DEED VOL. 75 PAGE 139

BEARINGS ASSUMED



I CERTIFY THIS SURVEY TO BE CORRECT
 TO THE BEST OF MY KNOWLEDGE.

Donald C. Baker
 DONALD C. BAKER PS 6938
 FDB/KES DATE: AUGUST 12, 2005
 File Name: C:\WORK\S-445-05

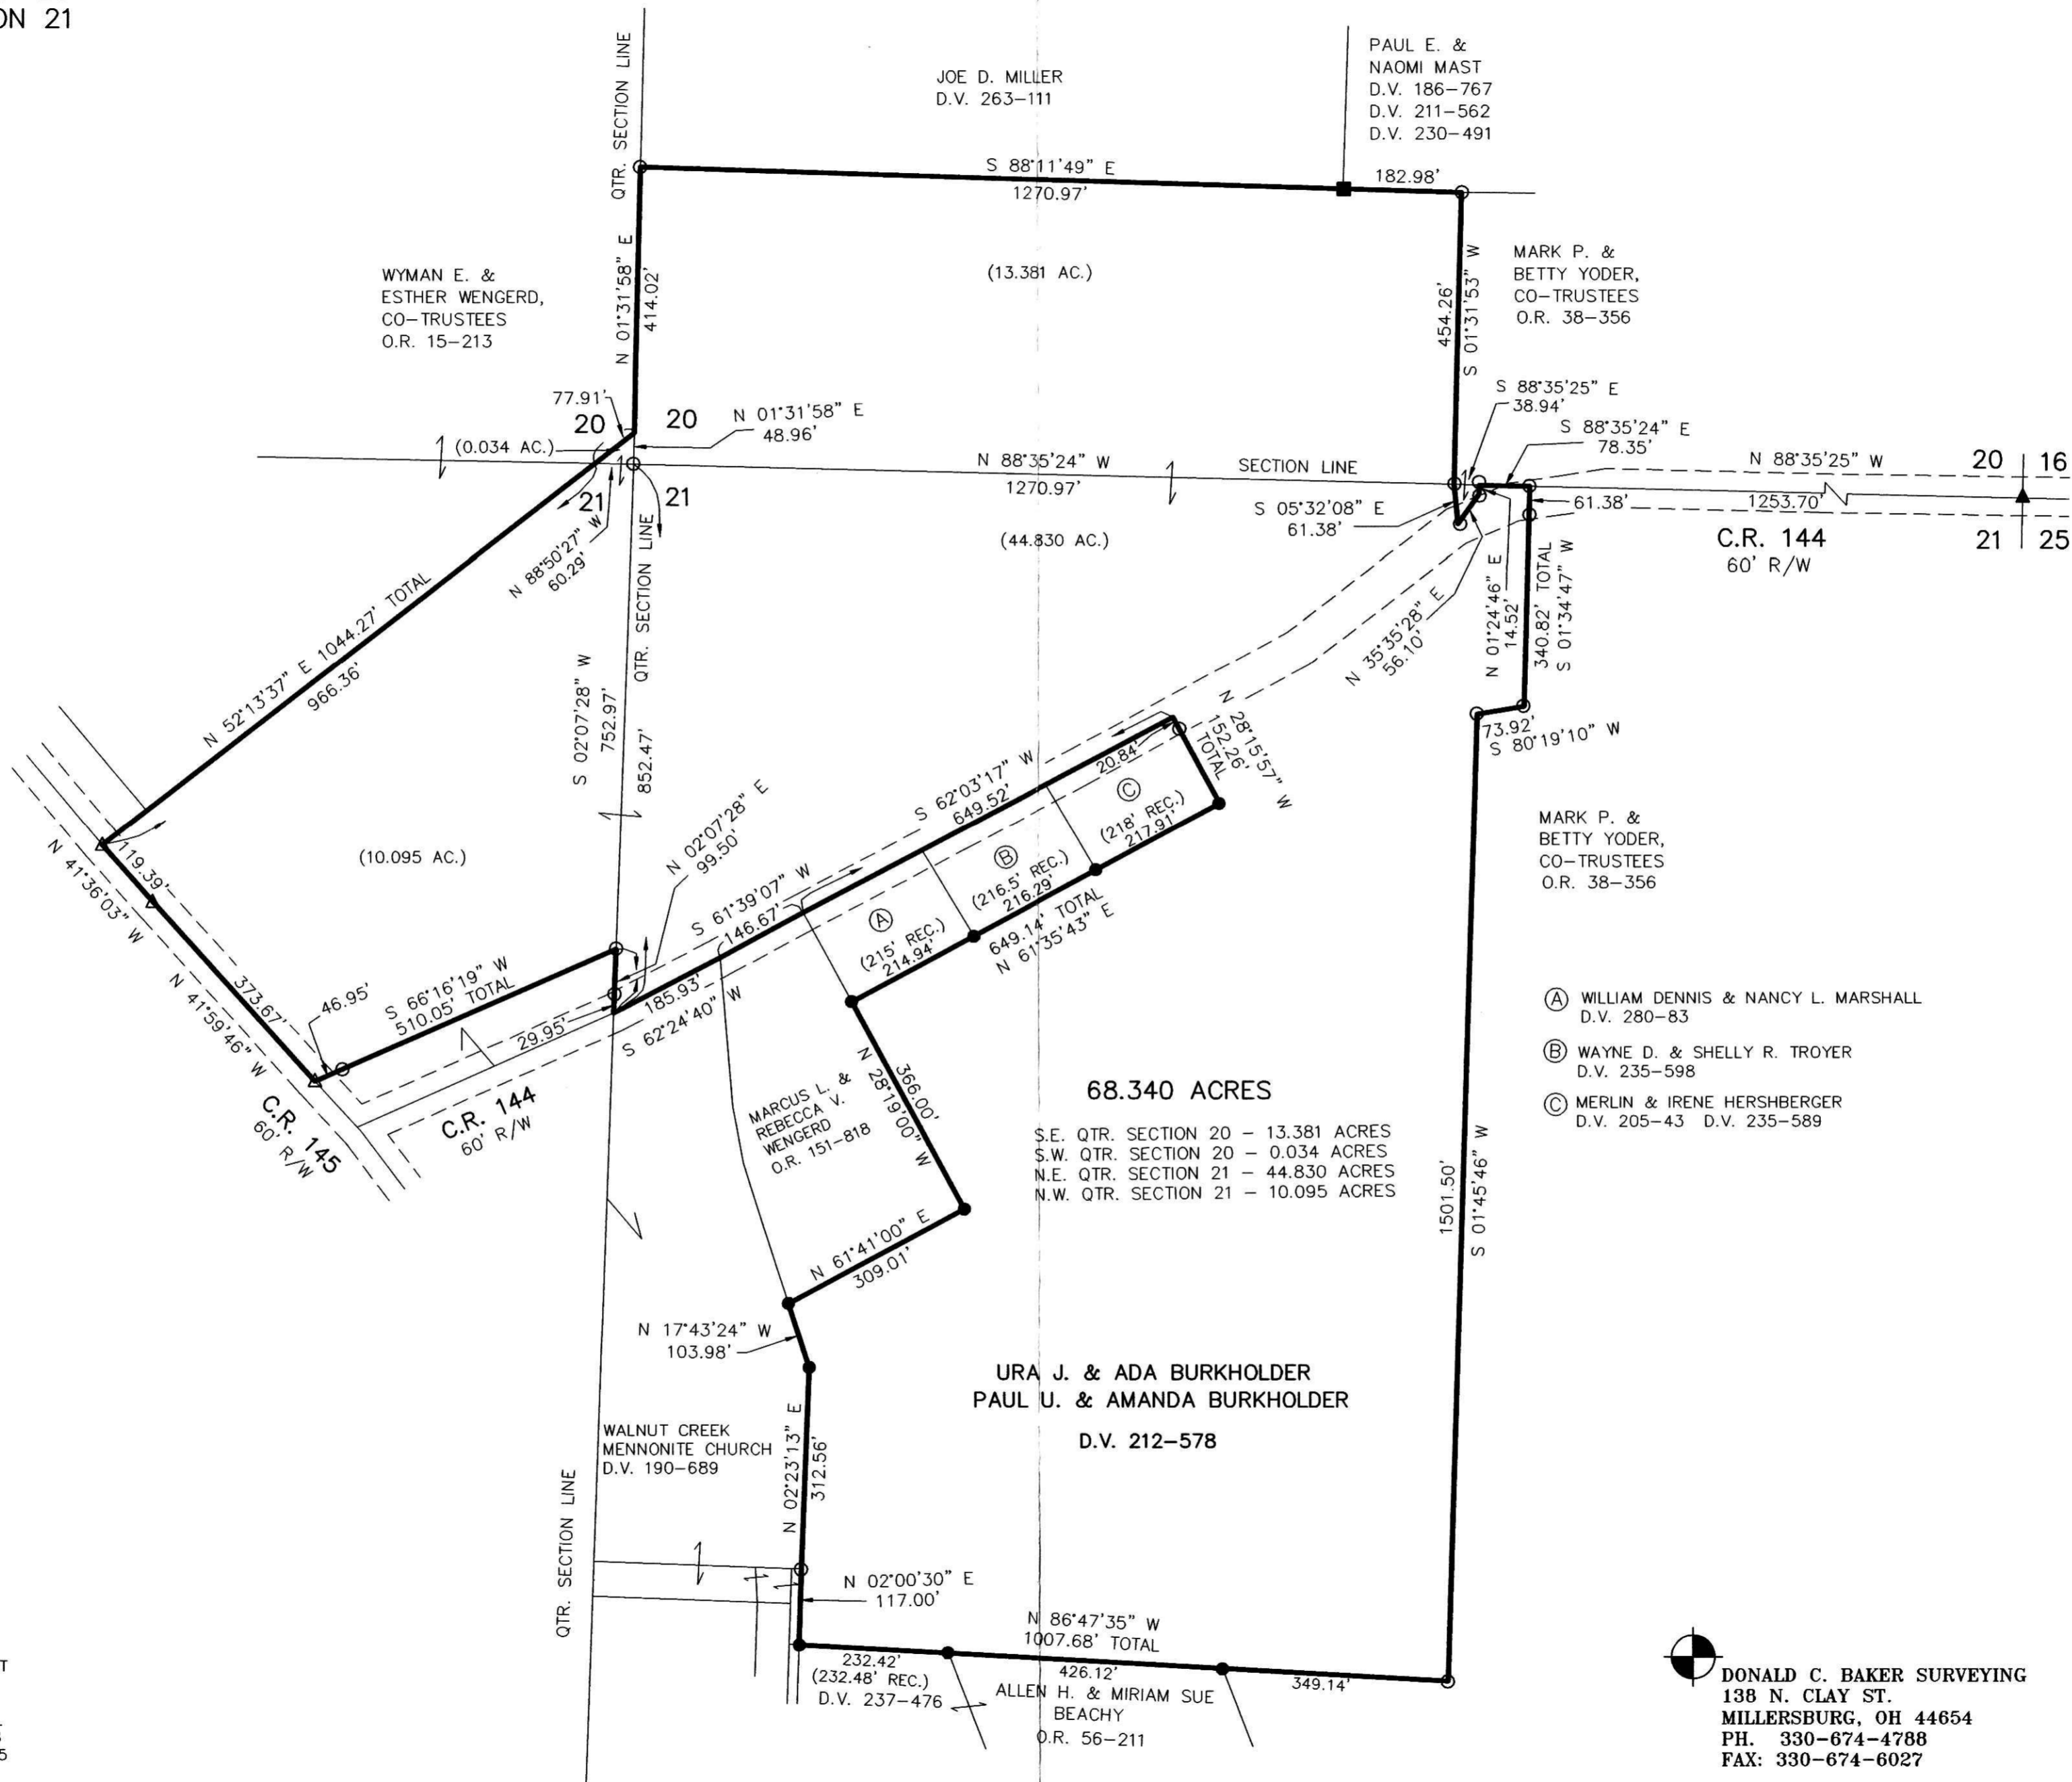

200600041194
 Filed for Record in
 HOLMES COUNTY, OH
 SALLY MILLER
 01-06-2006 At 11:49 am.
 PLAT MED 43.20
 OR Book 19 Page 597 - 597
 OR 185p 3447

200600041194
 SAMUEL M
 STEIMEL ATTY
 HILLERSBURG, OH

- (A) WILLIAM DENNIS & NANCY L. MARSHALL
D.V. 280-83
- (B) WAYNE D. & SHELLY R. TROYER
D.V. 235-598
- (C) MERLIN & IRENE HERSHBERGER
D.V. 205-43 D.V. 235-589

DONALD C. BAKER SURVEYING
 138 N. CLAY ST.
 MILLERSBURG, OH 44654
 PH. 330-674-4788
 FAX: 330-674-6027

Instrument Book Page
200600041194 OR 19 597

PLAT APPROVED
 12/30/2005