



200600041205
Filed for Record in
HOLMES COUNTY, OH
SALLY MILLER
01-06-2006 At 03:55 pm.
PLAT MED 43.20
OR Book 19 Page 599 - 599
200600041205
FRENCH RIDGE
TITLE
MILLERSBURG, OH

HARDY TOWNSHIP
S.E. & N.E. QTRS. SECTION 23
S.W. & N.W. QTRS. SECTION 22
T-9 N; R-7 W
HOLMES COUNTY, OHIO

SURVEYED FOR:
SHREINER SOLE COMPANY, INC.

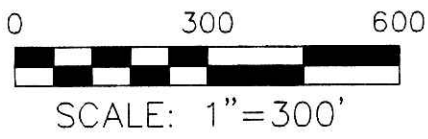

- ▲ R.R. SPIKE FOUND
- 5/8" REBAR FOUND UNLESS OTHERWISE NOTED
- 5/8" REBAR WITH I.D. CAP SET I.D. CAP MARKED "BAKER 6938"

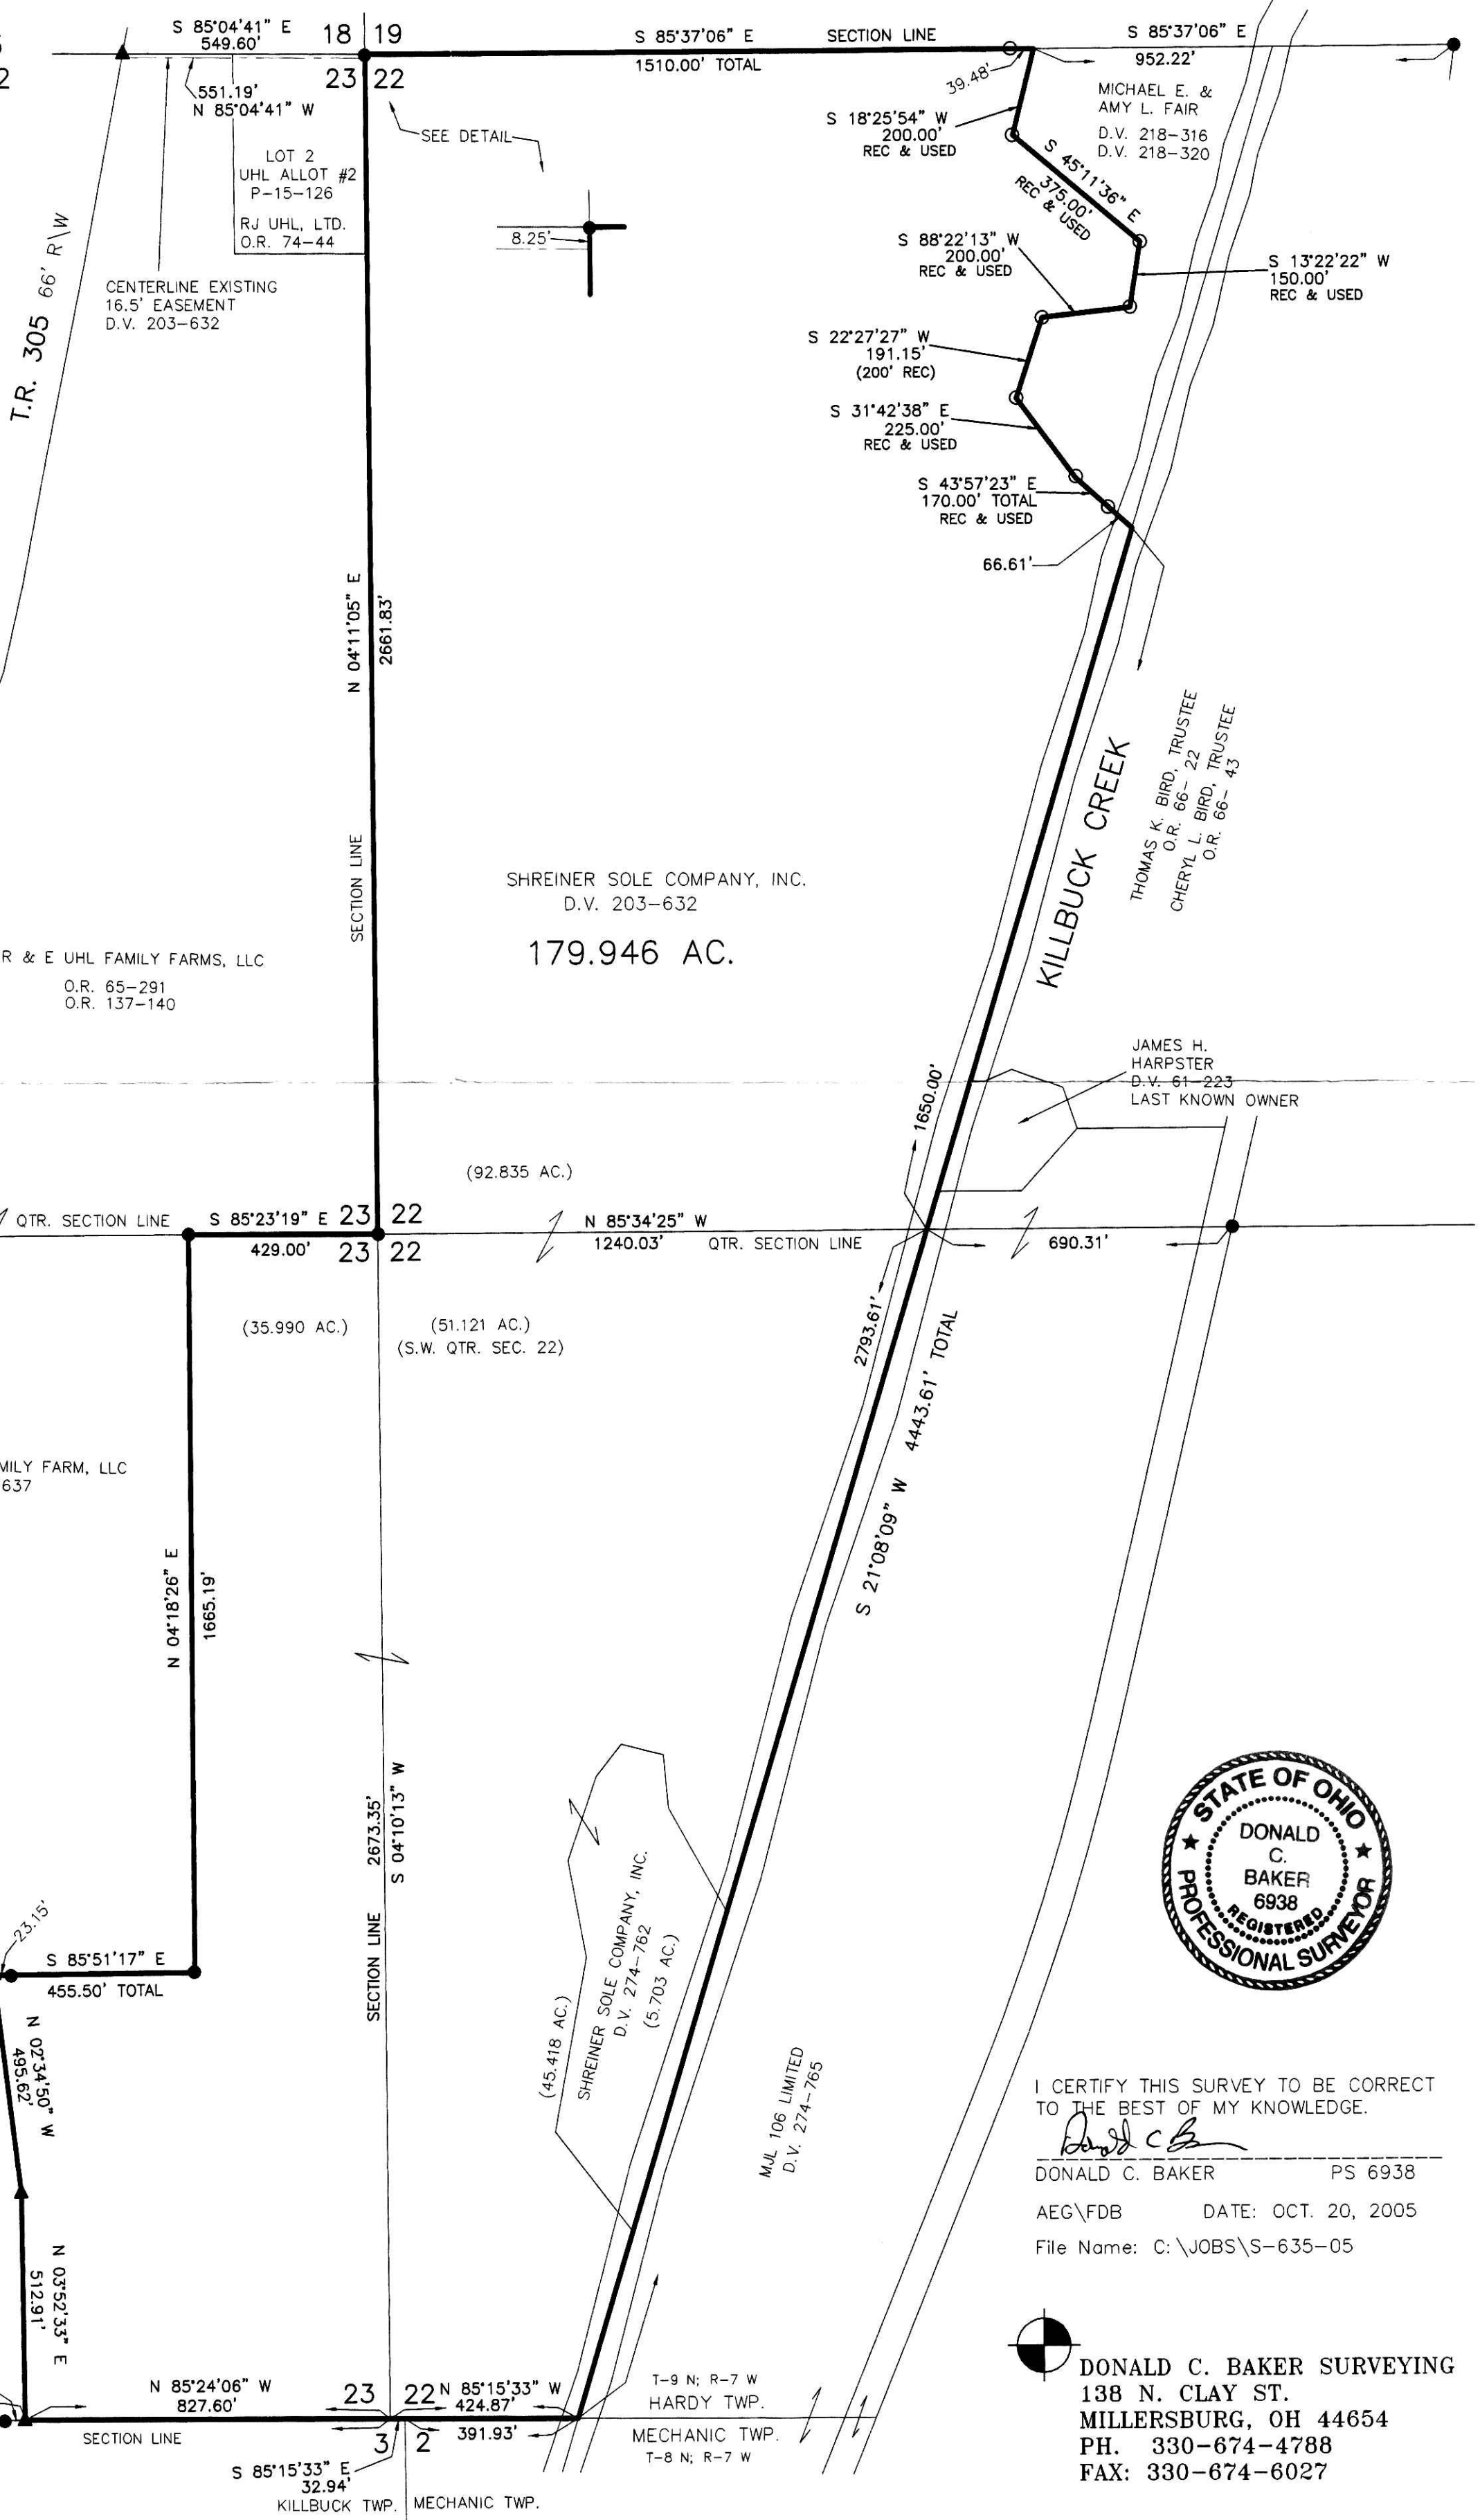

- REFERENCES:
- DEED VOL. 203 PAGE 632
 - DEED VOL. 200 PAGE 264
 - DEED VOL. 237 PAGE 338
 - DEED VOL. 273 PAGE 976
 - DEED VOL. 219 PAGE 772
 - DEED VOL. 274 PAGE 765
 - DEED VOL. 218 PAGE 320
 - DEED VOL. 274 PAGE 762
 - O.R. VOL. 36 PAGE 646
 - O.R. VOL. 174 PAGE 3073
 - O.R. VOL. 56 PAGE 833
 - O.R. VOL. 74 PAGE 44
 - O.R. VOL. 66 PAGE 22 & 43
 - PLAT VOL. 9 PAGE 81
 - PLAT VOL. 16 PAGE 580
 - PLAT VOL. 15 PAGE 156
 - PLAT VOL. 2 PAGE 258
 - PLAT VOL. 16 PAGE 780
 - PLAT VOL. 15 PAGE 56
 - PLAT VOL. 14 PAGE 971
 - PLAT VOL. 8 PAGE 100
 - PLAT VOL. 19 PAGE 173
 - PLAT VOL. 10 PAGE 104
 - PLAT VOL. 11 PAGE 173
 - PLAT VOL. 17 PAGE 738
 - PLAT VOL. 15 PAGE 101
 - PLAT VOL. 15 PAGE 126

BEARINGS FROM PLAT VOL. 15 PAGE 101



I CERTIFY THIS SURVEY TO BE CORRECT TO THE BEST OF MY KNOWLEDGE.
Donald C. Baker
DONALD C. BAKER PS 6938
AEG\FDB DATE: OCT. 20, 2005
File Name: C:\JOBS\S-635-05

DONALD C. BAKER SURVEYING
138 N. CLAY ST.
MILLERSBURG, OH 44654
PH. 330-674-4788
FAX: 330-674-6027

PLAT APPROVED

11/21/2005