

KNOX TOWNSHIP
N.W. QTR. SECTION 19
T-17 N; R-14 W
HOLMES COUNTY OHIO


SURVEYED FOR: MADELINE BUTLER ESTATE

REFERENCES

- DEED VOL. 147 PAGE 399
- DEED VOL. 216 PAGE 460
- O.R. VOL. 3 PAGE 80
- O.R. VOL. 148 PAGE 481
- PLAT VOL. 3 PAGE 96B
- PLAT VOL. 5 PAGE 88
- PLAT VOL. 7 PAGES 137 & 218
- PLAT VOL. 10 PAGES 699, 762 & 944
- PLAT VOL. 14 PAGE 416
- PLAT VOL. 17 PAGE 50
- PLAT VOL. 18 PAGE 545
- BEARINGS FROM PLAT VOL. 17 PAGE 50


200600041322
Filed for Record in
HOLMES COUNTY, OH
SALLY MILLER
01-13-2006 At 03:45 pm.
SMALL PLAT 40.00
OR Book 19 Page 610 - 610
ORV 186 page 484

200600041322
FRENCH RIDGE

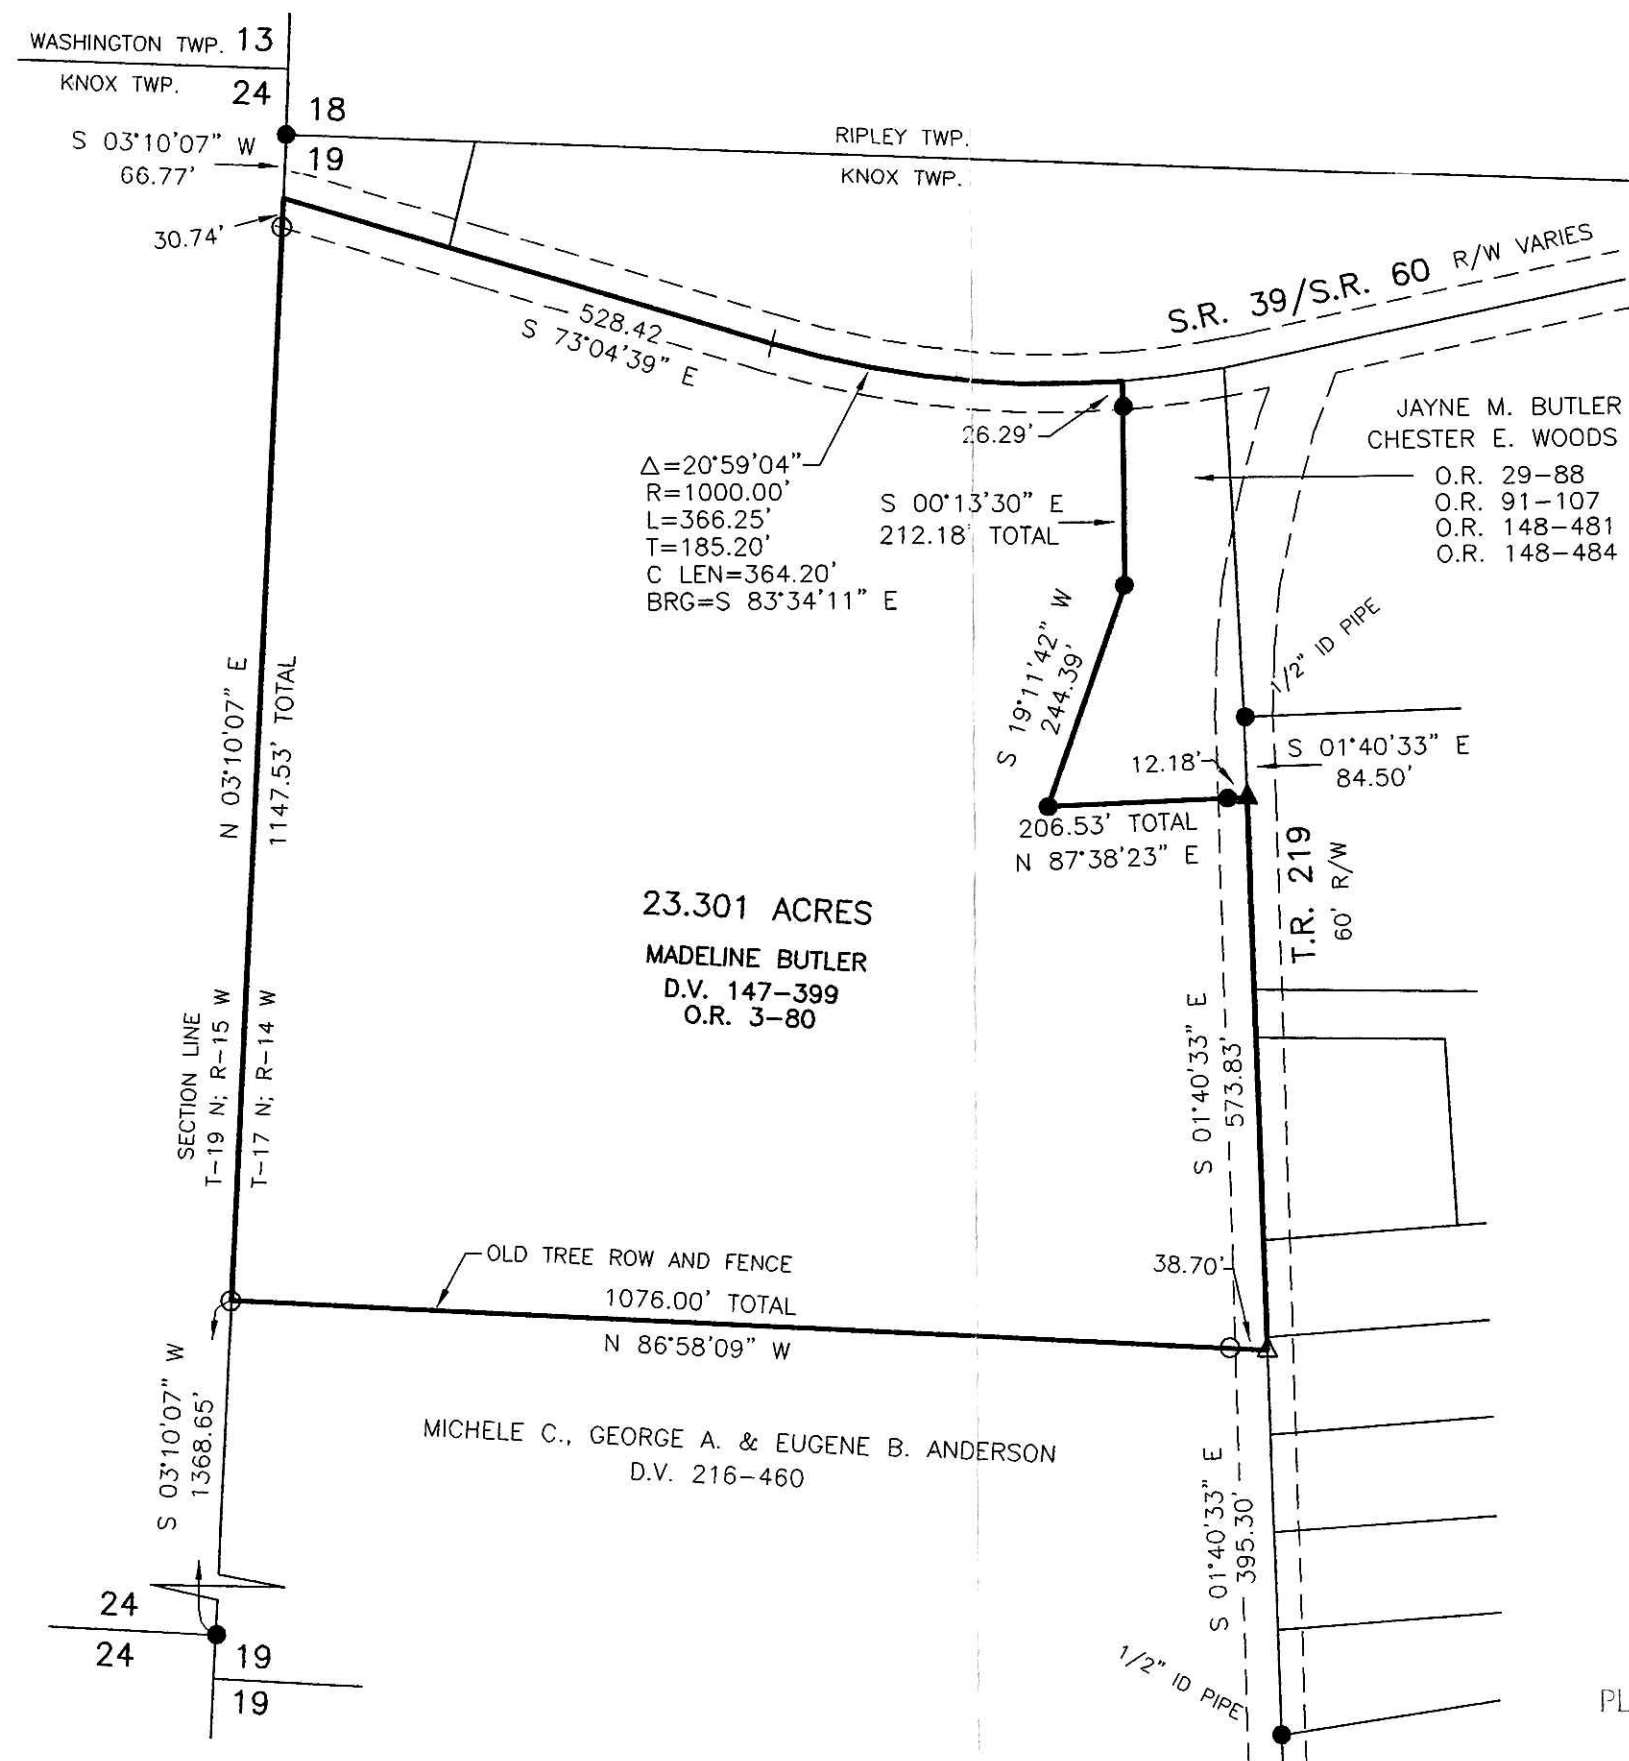

SCALE: 1"=200'

- ▲ R.R. SPIKE FOUND
- 5/8" REBAR FOUND UNLESS OTHERWISE NOTED
- △ R.R. SPIKE SET
- 5/8" REBAR SET WITH I.D. CAP I.D. CAP MARKED "BAKER 6938"

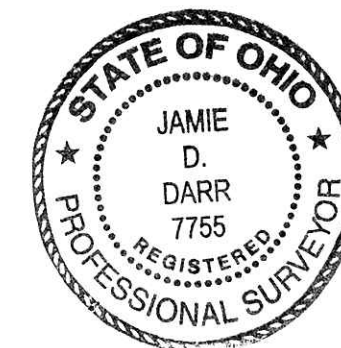

I CERTIFY THIS SURVEY TO BE CORRECT TO THE BEST OF MY KNOWLEDGE.

Jamie D. Darr
JAMIE D. DARR P.S. 7755

DATE: DEC. 1, 2005
JD\ERZ-AEG-ALG
FILE NAME: WORK3\S-754-05\ERZ

PLAT APPROVED

12/14/2005

DONALD C. BAKER SURVEYING
138 N. CLAY STREET
MILLERSBURG, OHIO 44654
PH. 330-674-4788
FAX 330-674-6027