

SCALE: 1"=50'

- 5/8" REBAR FOUND UNLESS OTHERWISE NOTED
- ⚡ CROWS FOOT IN CONC. FD.



VILLAGE OF MILLERSBURG

HARDY TOWNSHIP  
S.E. QTR. SECTION 19  
T-9 N; R-7 W  
HOLMES COUNTY OHIO

SURVEYED FOR: RODHE'S MARKET, INC.

Instrument Book Page  
200600041385 DR 19 614

**VOL 0019 PAGE 614**


200600041385  
Filed for Record in  
HOLMES COUNTY, OH  
SALLY MILLER  
01-18-2006 At 02:40 pm.  
SMALL PLAT 40.00  
DR Book 19 Page 614 - 614  
ORV 186 page 714

200600041385  
HEARTLAND  
TITLE  
MILLERSBURG, OH

REFERENCES

DEED VOL. 230 PAGE 136  
O.R. VOL. 61 PAGE 579  
O.R. VOL. 169 PAGE 929  
PLAT VOL. 14 PAGE 689

BEARINGS FROM OFFICIAL  
RECORD VOL. 169 PAGE 929

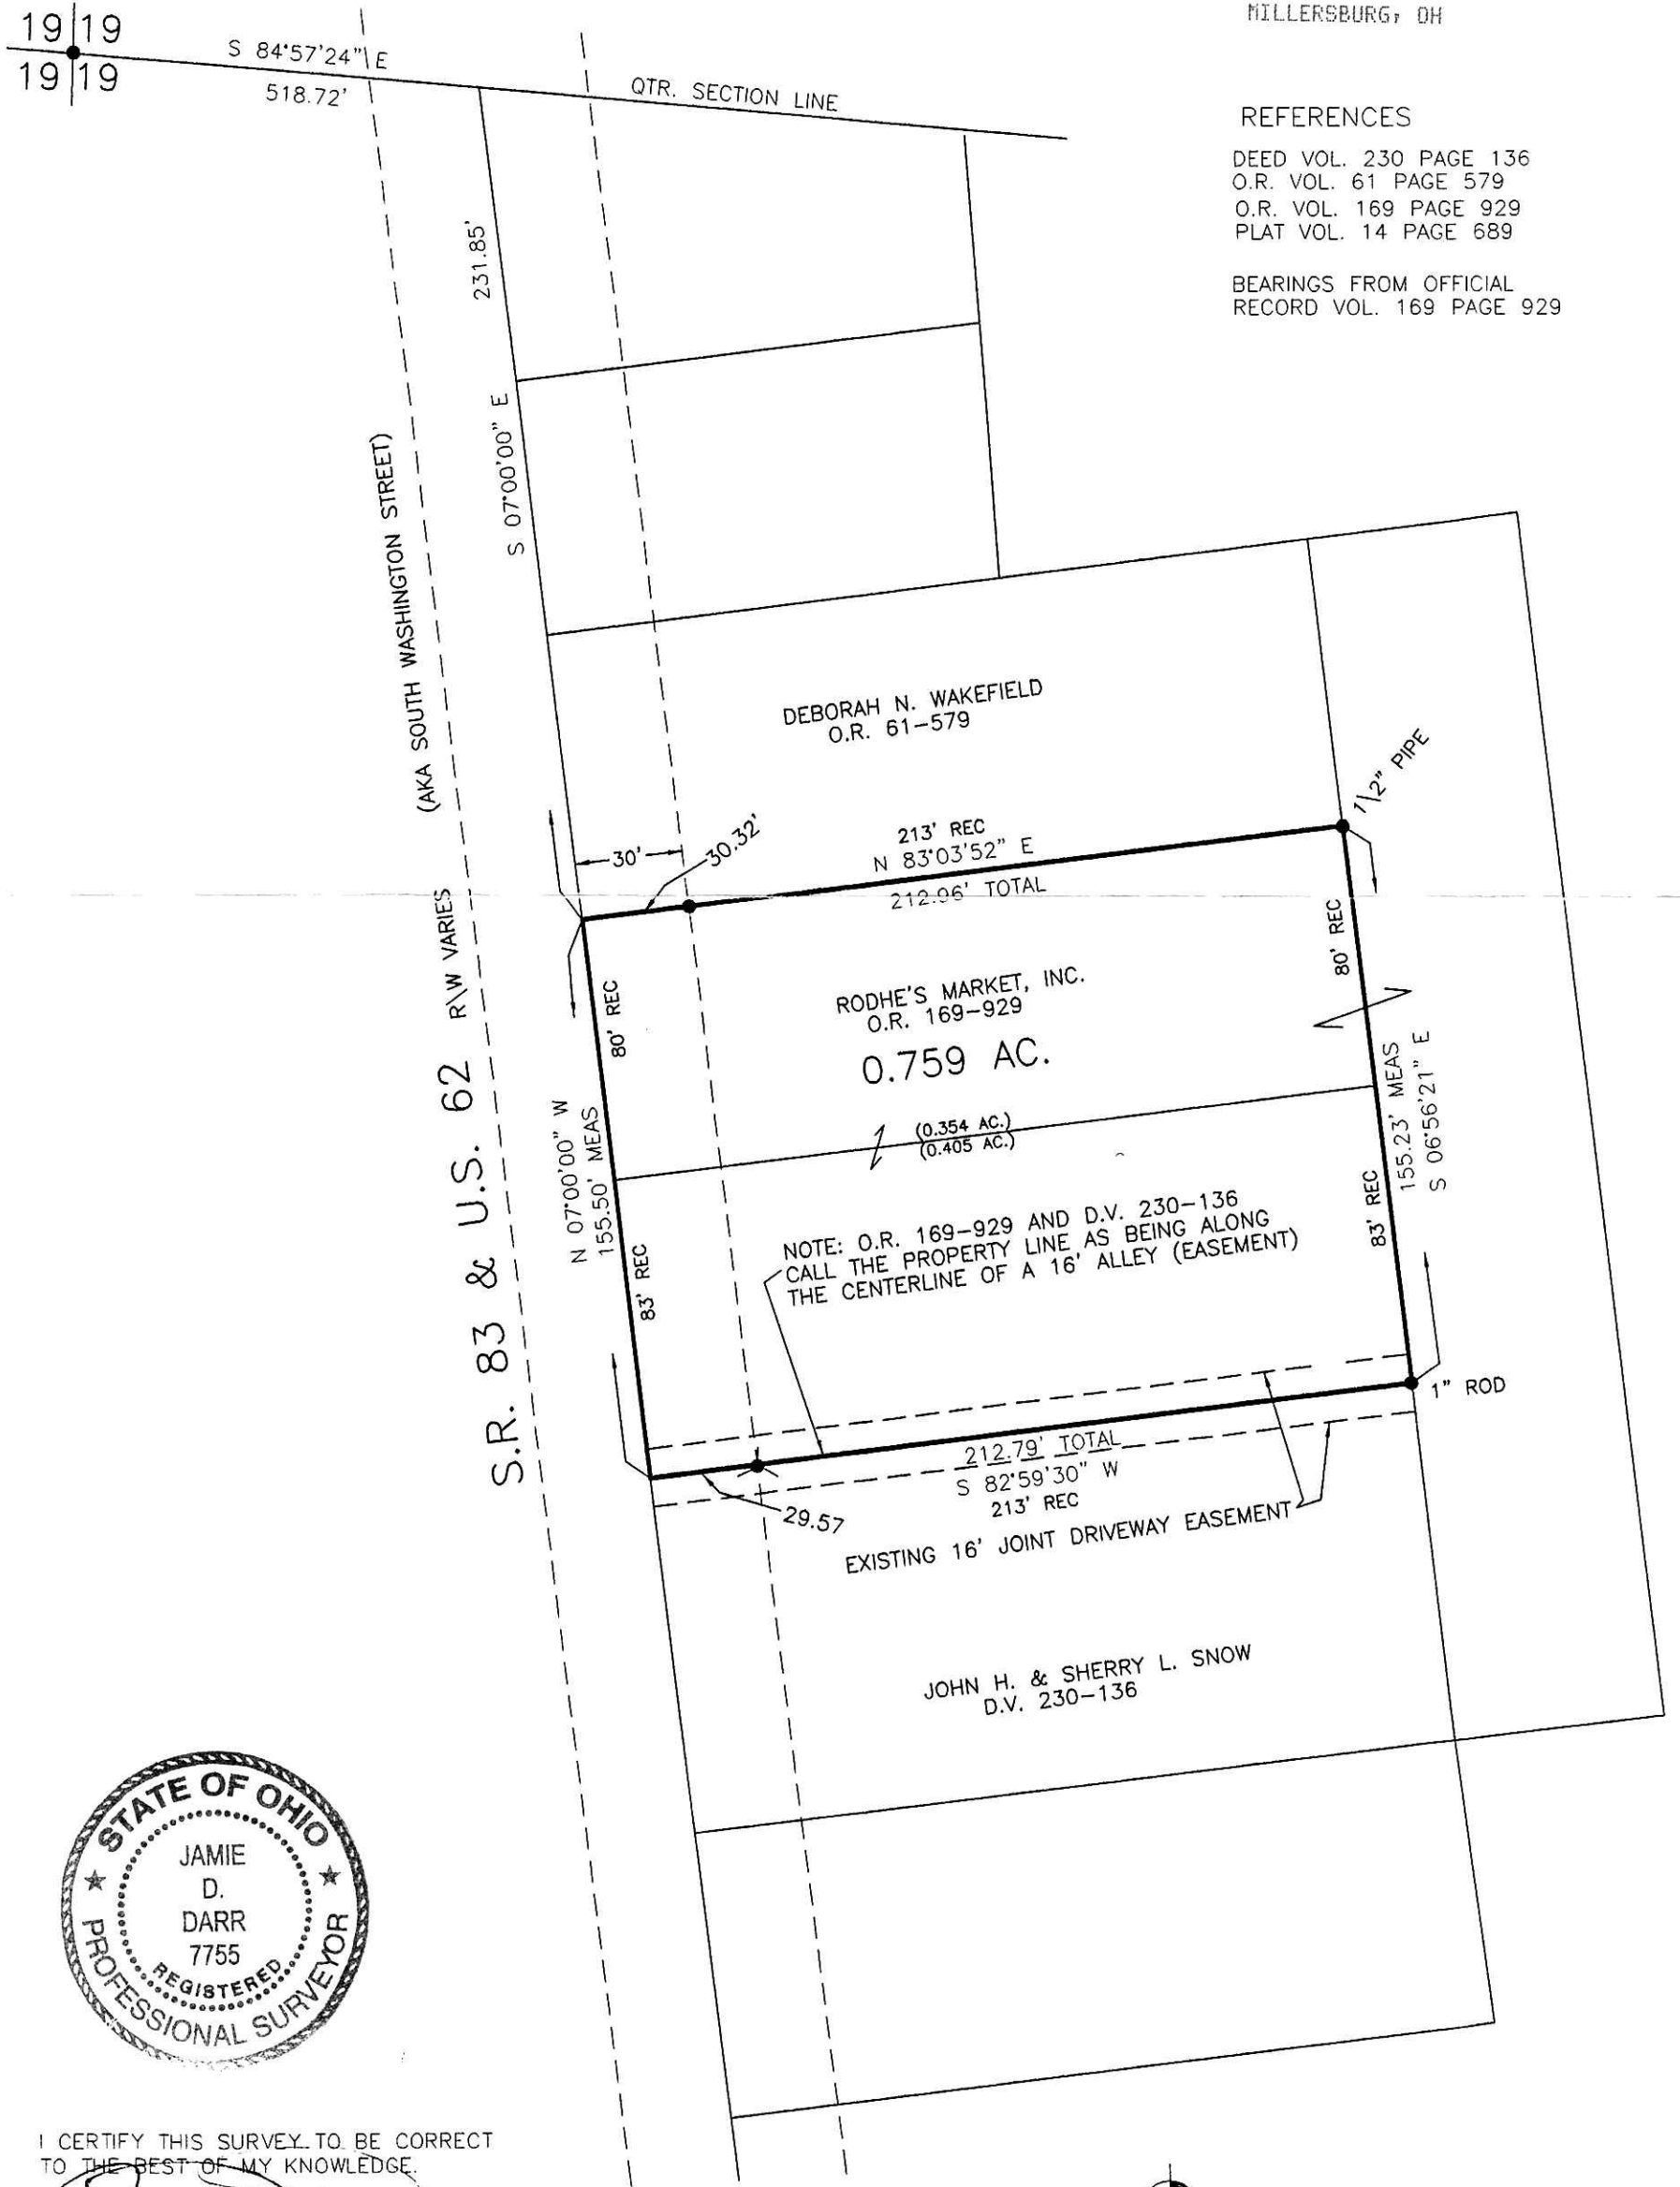


I CERTIFY THIS SURVEY TO BE CORRECT  
TO THE BEST OF MY KNOWLEDGE.

*JDD*  
JAMIE D. DARR P.S. 7755

DATE: NOV. 21, 2005  
JDD/AEG  
FILE NAME: WORK3\S-728-05

PLAT APPROVED

*11/1/2006*

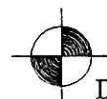

DONALD C. BAKER SURVEYING  
138 N. CLAY STREET  
MILLERSBURG, OHIO 44654  
PH. 330-674-4788  
FAX 330-674-6027