

MECHANIC TOWNSHIP
 N.E. & S.E. QTRS. SECTION 1
 T-8 N; R-6 W
 HOLMES COUNTY, OHIO

VOL 0019 PAGE 625


Instrument 200600041722 OR Book Page 19 625

SURVEYED FOR: KENNETH W. HOSTETLER


REFERENCES

200600041722
 Filed for Record in
 DEED VOL. 238 PAGE 122 HOLMES COUNTY, OH
 DEED VOL. 247 PAGE 191 SALLY MILLER
 O.R. VOL. 18 PAGE 378 02-09-2006 At 03:12 pm.
 O.R. VOL. 29 PAGE 579 SMALL PLAT 40.00
 PLAT VOL. 6 PAGE 15 OR Book 19 Page 625 - 625
 PLAT VOL. 13 PAGE 83 OR 186 pgs 2206 + 2208
 PLAT VOL. 14 PAGE 957
 BEARINGS FROM PLAT VOL 14 PAGE 957

ALBERT L. &
 ESTHER A. YODER
 O.R. 29-579

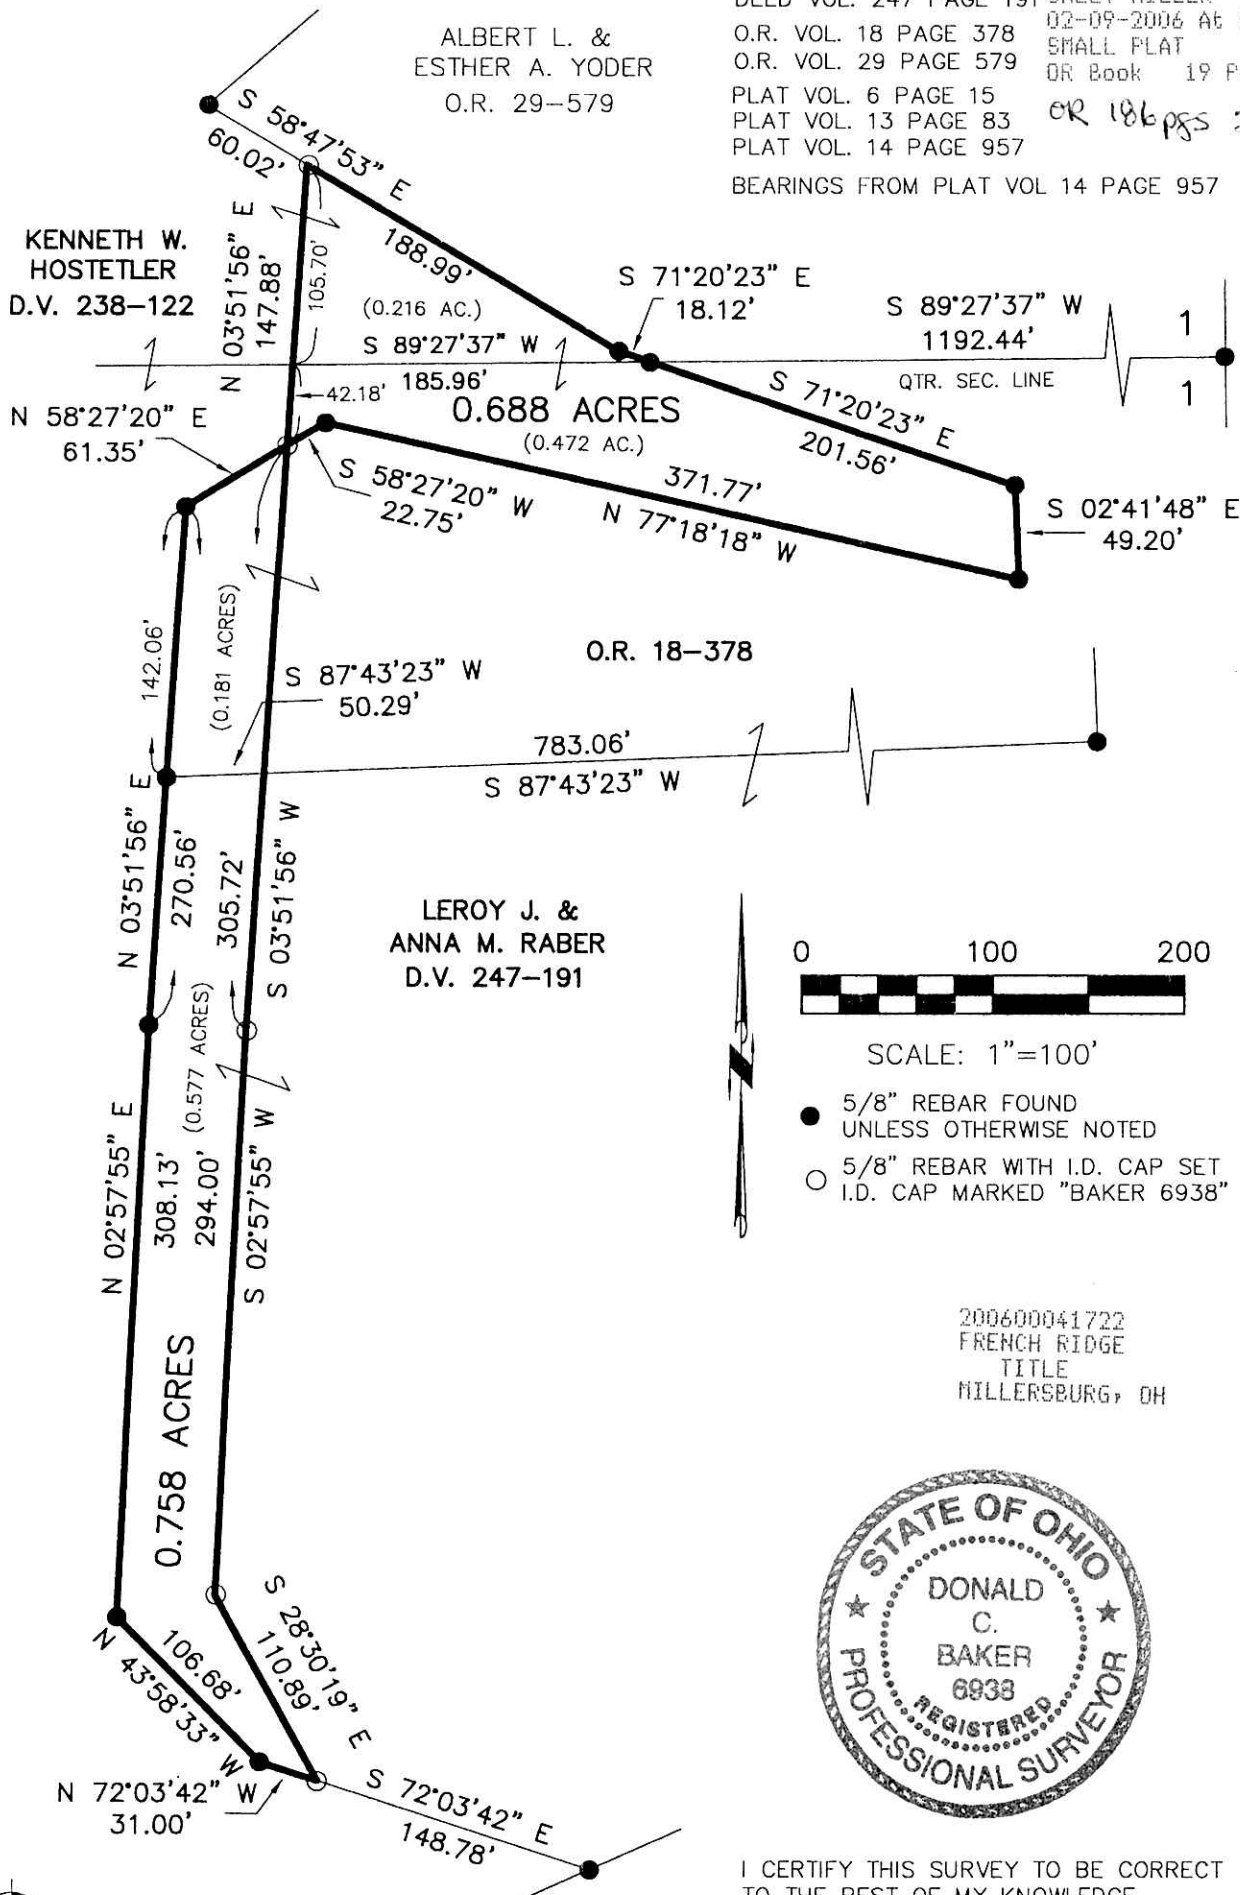

0 100 200

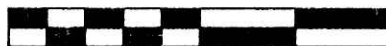

SCALE: 1"=100'

- 5/8" REBAR FOUND UNLESS OTHERWISE NOTED
- 5/8" REBAR WITH I.D. CAP SET I.D. CAP MARKED "BAKER 6938"

200600041722
 FRENCH RIDGE
 TITLE
 MILLERSBURG, OH



I CERTIFY THIS SURVEY TO BE CORRECT TO THE BEST OF MY KNOWLEDGE.

Donald C. Baker

DONALD C. BAKER P.S. 6938
 DATE: DEC. 23, 2005

FDB\AEG
 File Name: WORK2\S-832-05\ERZ

PLAT APPROVED

2/6/2006-6



DONALD C. BAKER SURVEYING
 138 N. CLAY ST.
 MILLERSBURG, OHIO, 44654
 PH. 330-674-4788
 FAX. 330-674-6027