

200600041738
MILLER MAST & MASON
MILLERSBURG, OH 44654


200600041738
Filed for Record in
HOLMES COUNTY, OH
SALLY MILLER
02-10-2006 At 12:13 pm.
SMALL PLAT 40.00
OR Book 19 Page 626 - 626
ORV 186 page 2263

CLARK TOWNSHIP
S.W. QTR. SECTION 23
T-8 N; R-5 W
HOLMES COUNTY, OHIO

SURVEYED FOR: MARVIN HERSHBERGER

REFERENCES

DEED VOL. 259 PAGE 829
O.R. VOL. 132 PAGE 861
O.R. VOL. 173 PAGE 3474
PLAT VOL. 18 PAGE 481
BEARINGS FROM
O.R. VOL. 132 PAGE 861

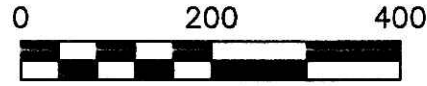

SCALE: 1"=200'


- 5/8" REBAR FOUND
UNLESS OTHERWISE NOTED
- STONE FOUND
- P.K. NAIL FOUND



I CERTIFY THIS SURVEY TO BE CORRECT
TO THE BEST OF MY KNOWLEDGE.

Donald C. Baker

DONALD C. BAKER P.S. 6938
DATE: JAN. 16, 2006
File Name: WORK2\S-38-06

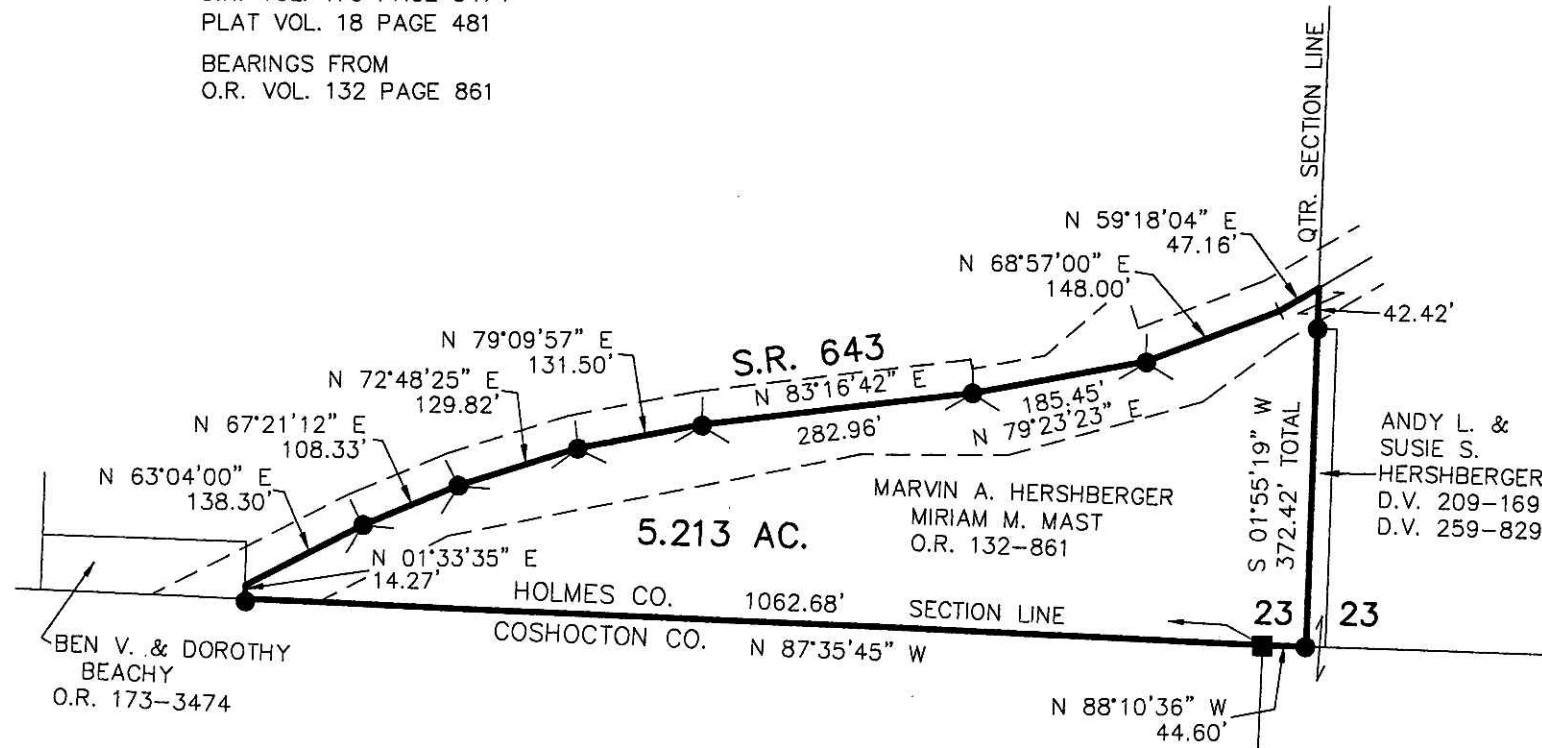

DONALD C. BAKER SURVEYING
138 N. CLAY ST.
MILLERSBURG, OHIO, 44654
PH. 330-674-4788
FAX. 330-674-6027

PLAT APPROVED

1/24/2006

Instrument Book Page
200600041738 OR 19 626